




HAIGH HALL MASTERPLAN FLOOR PLANS




Wigan AAA plincke.

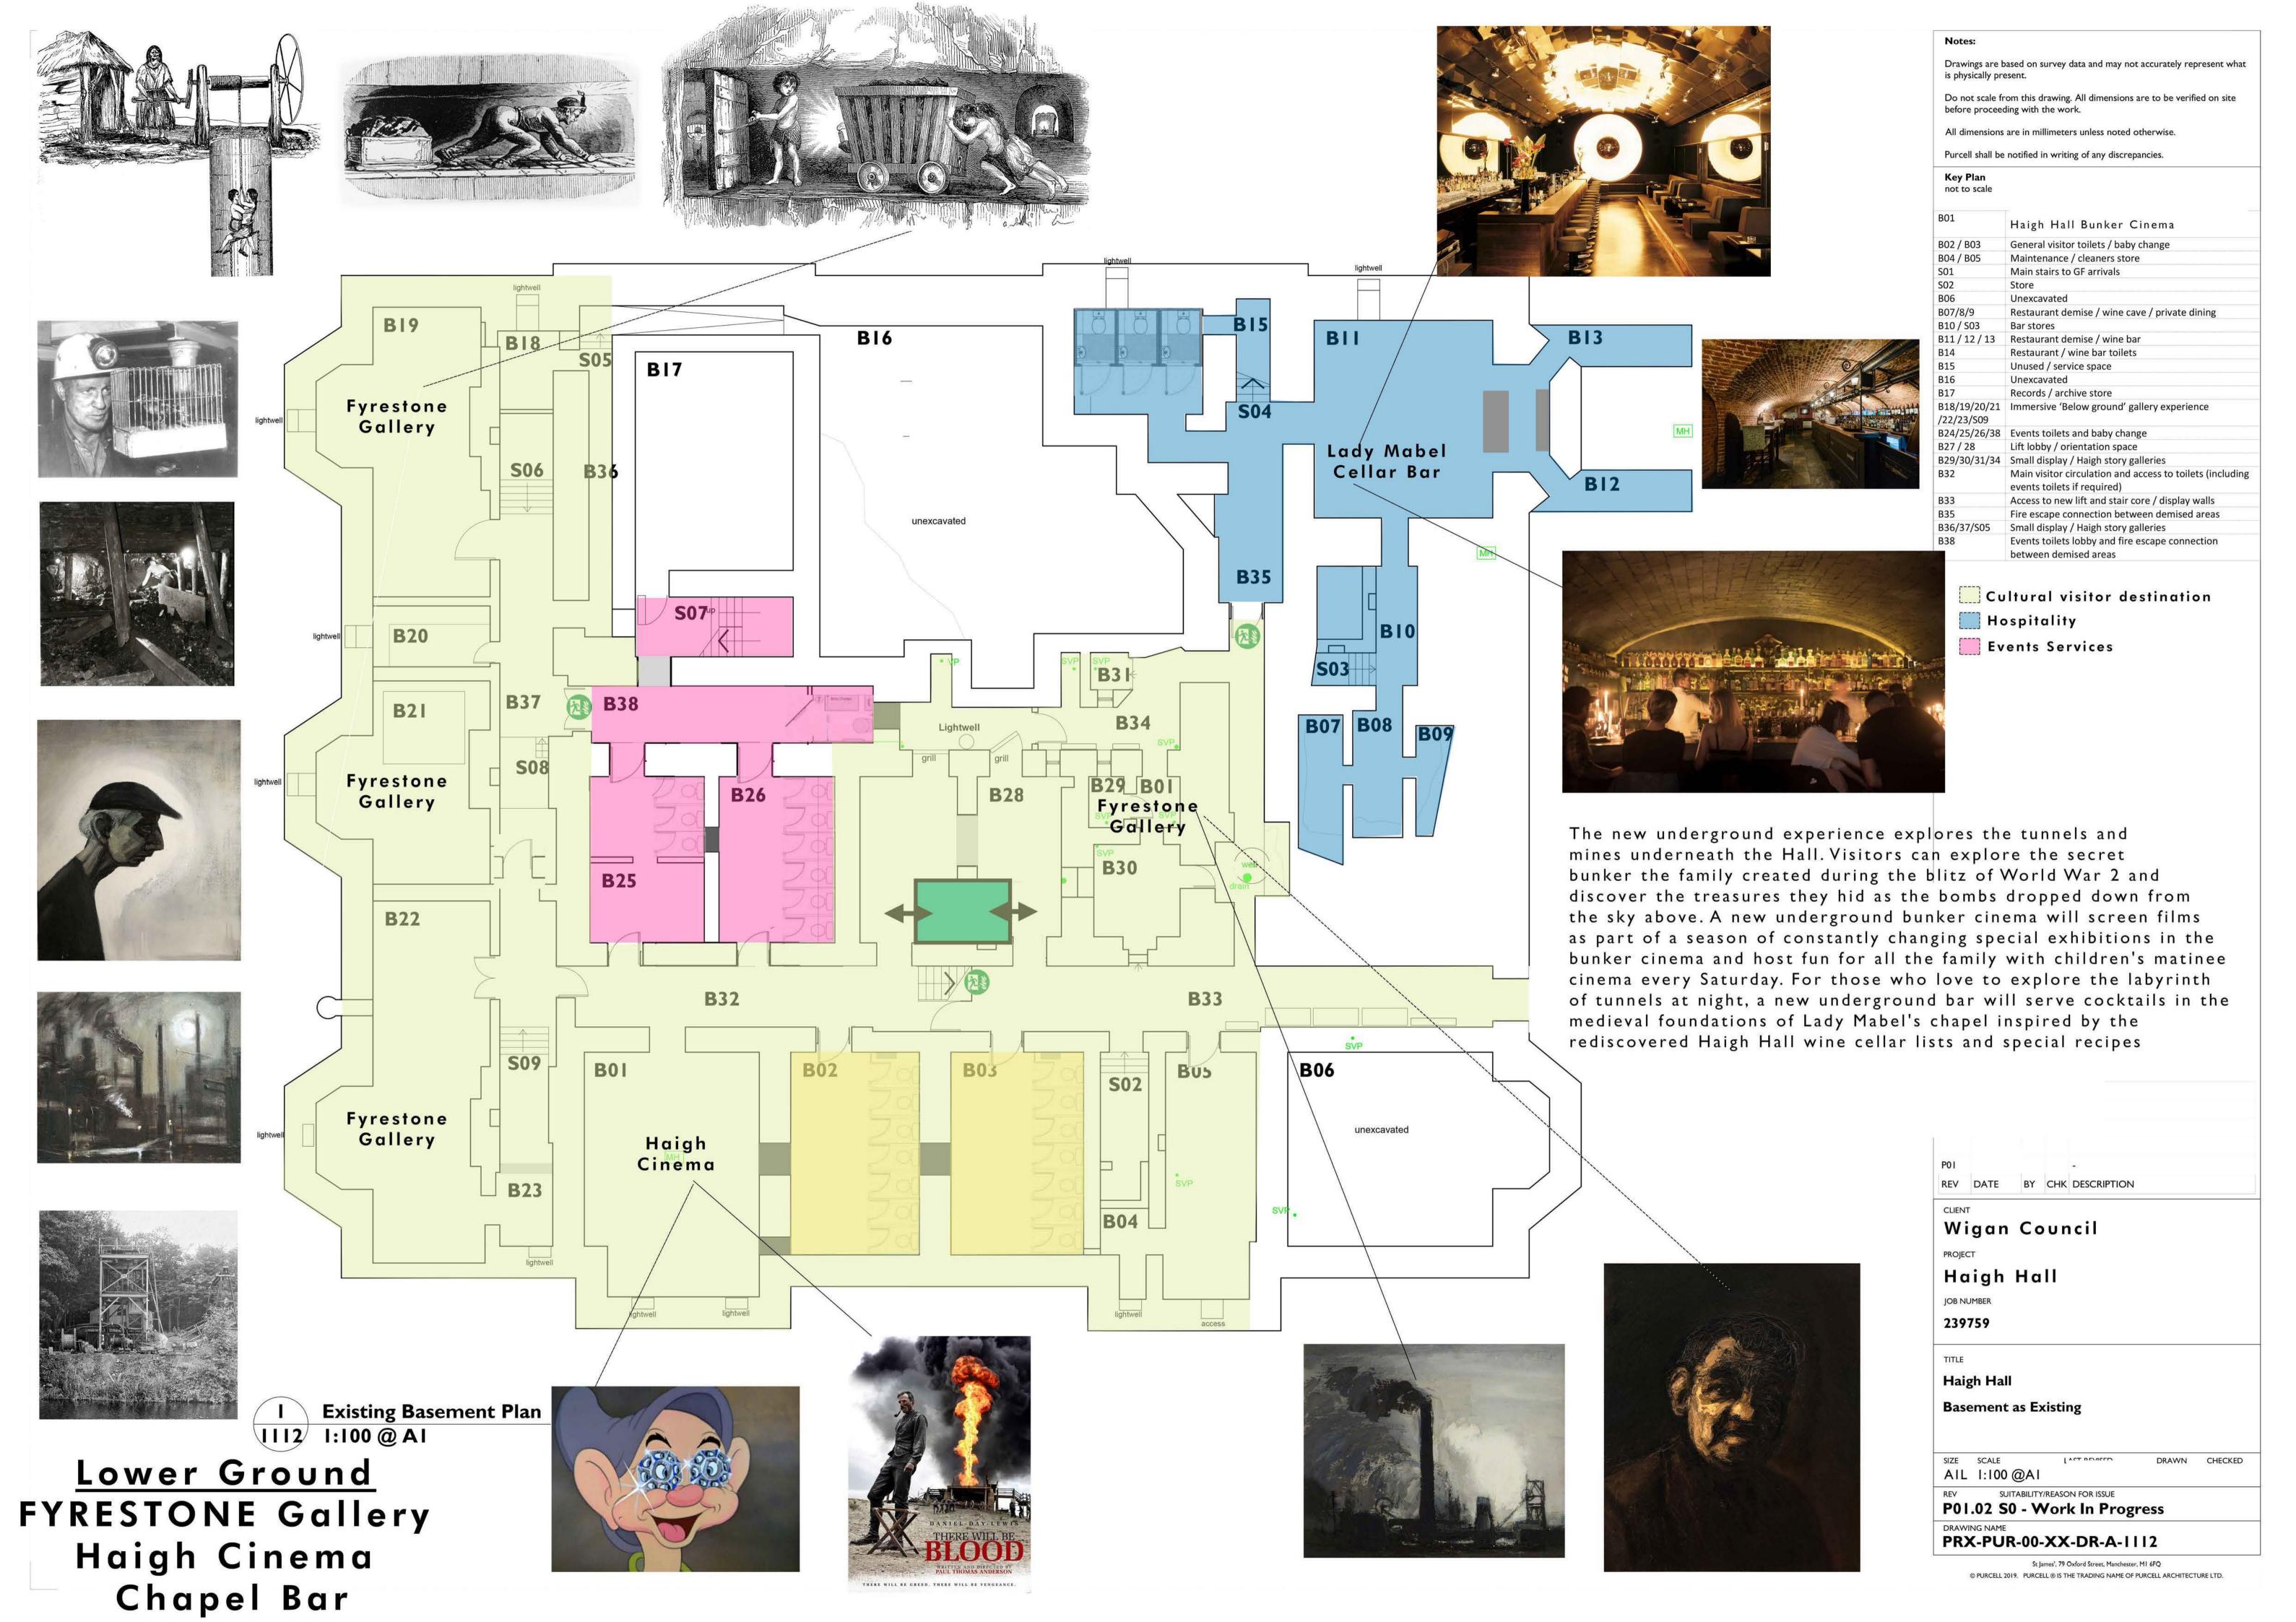

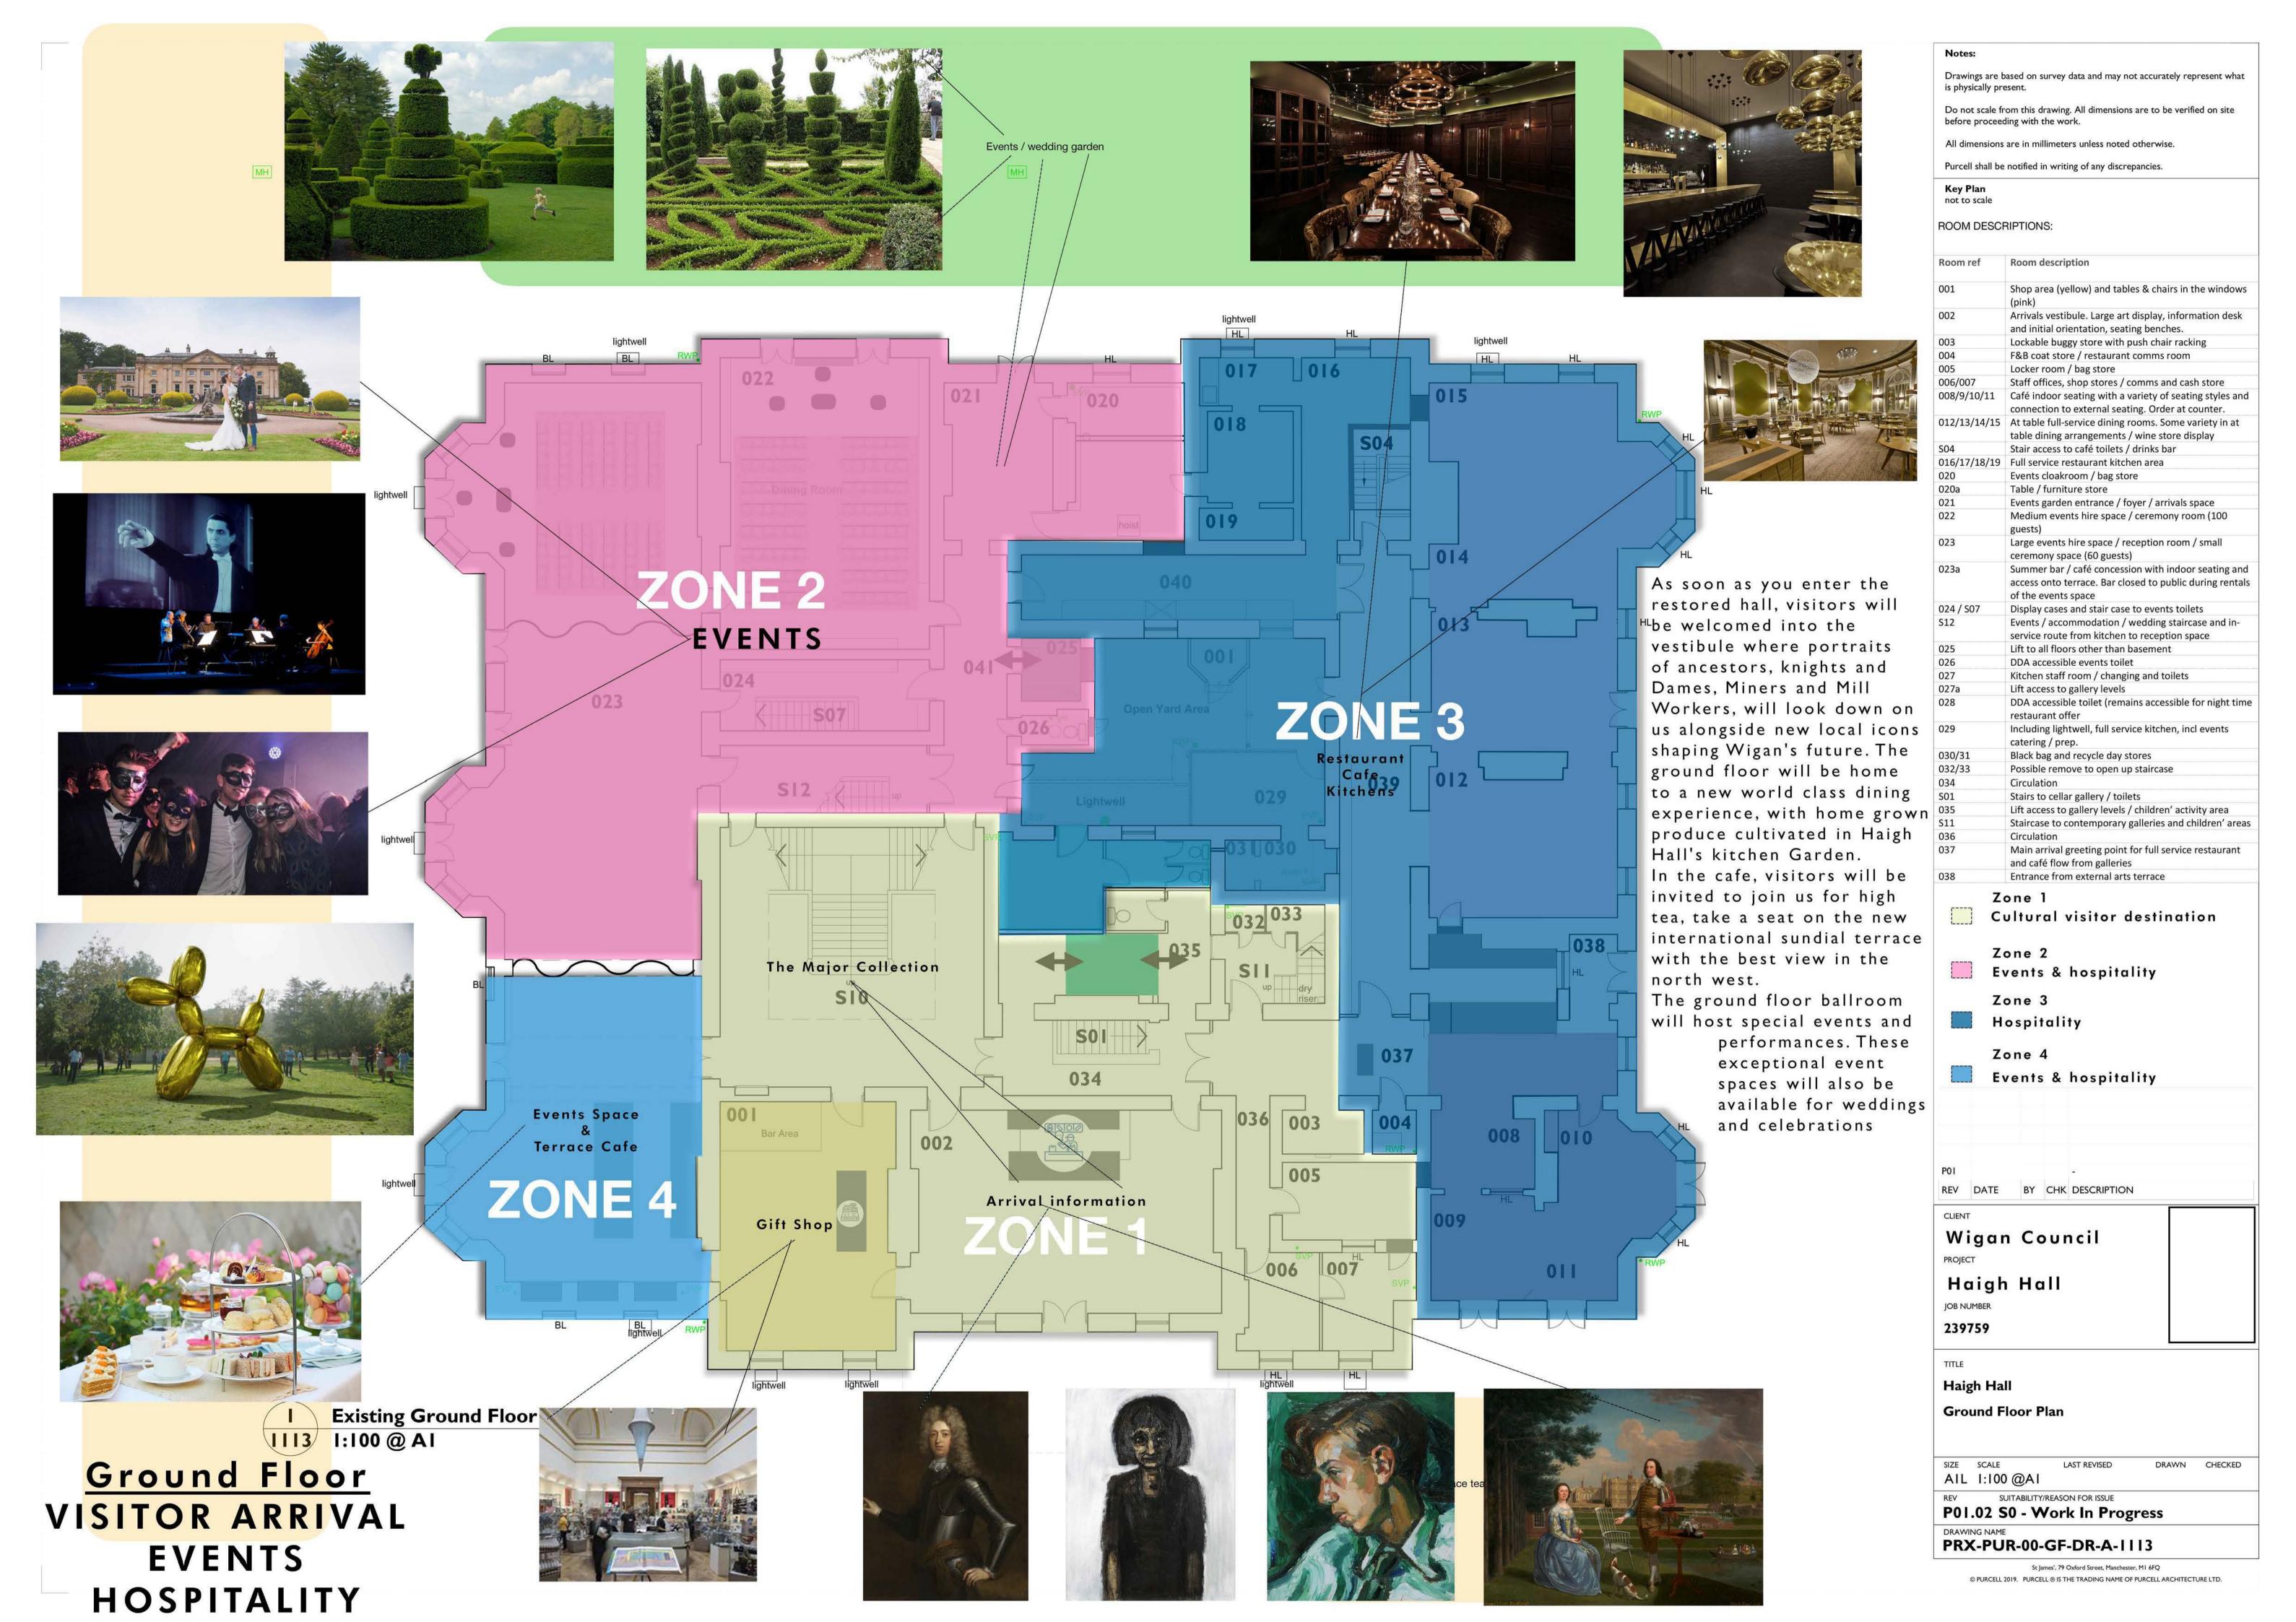

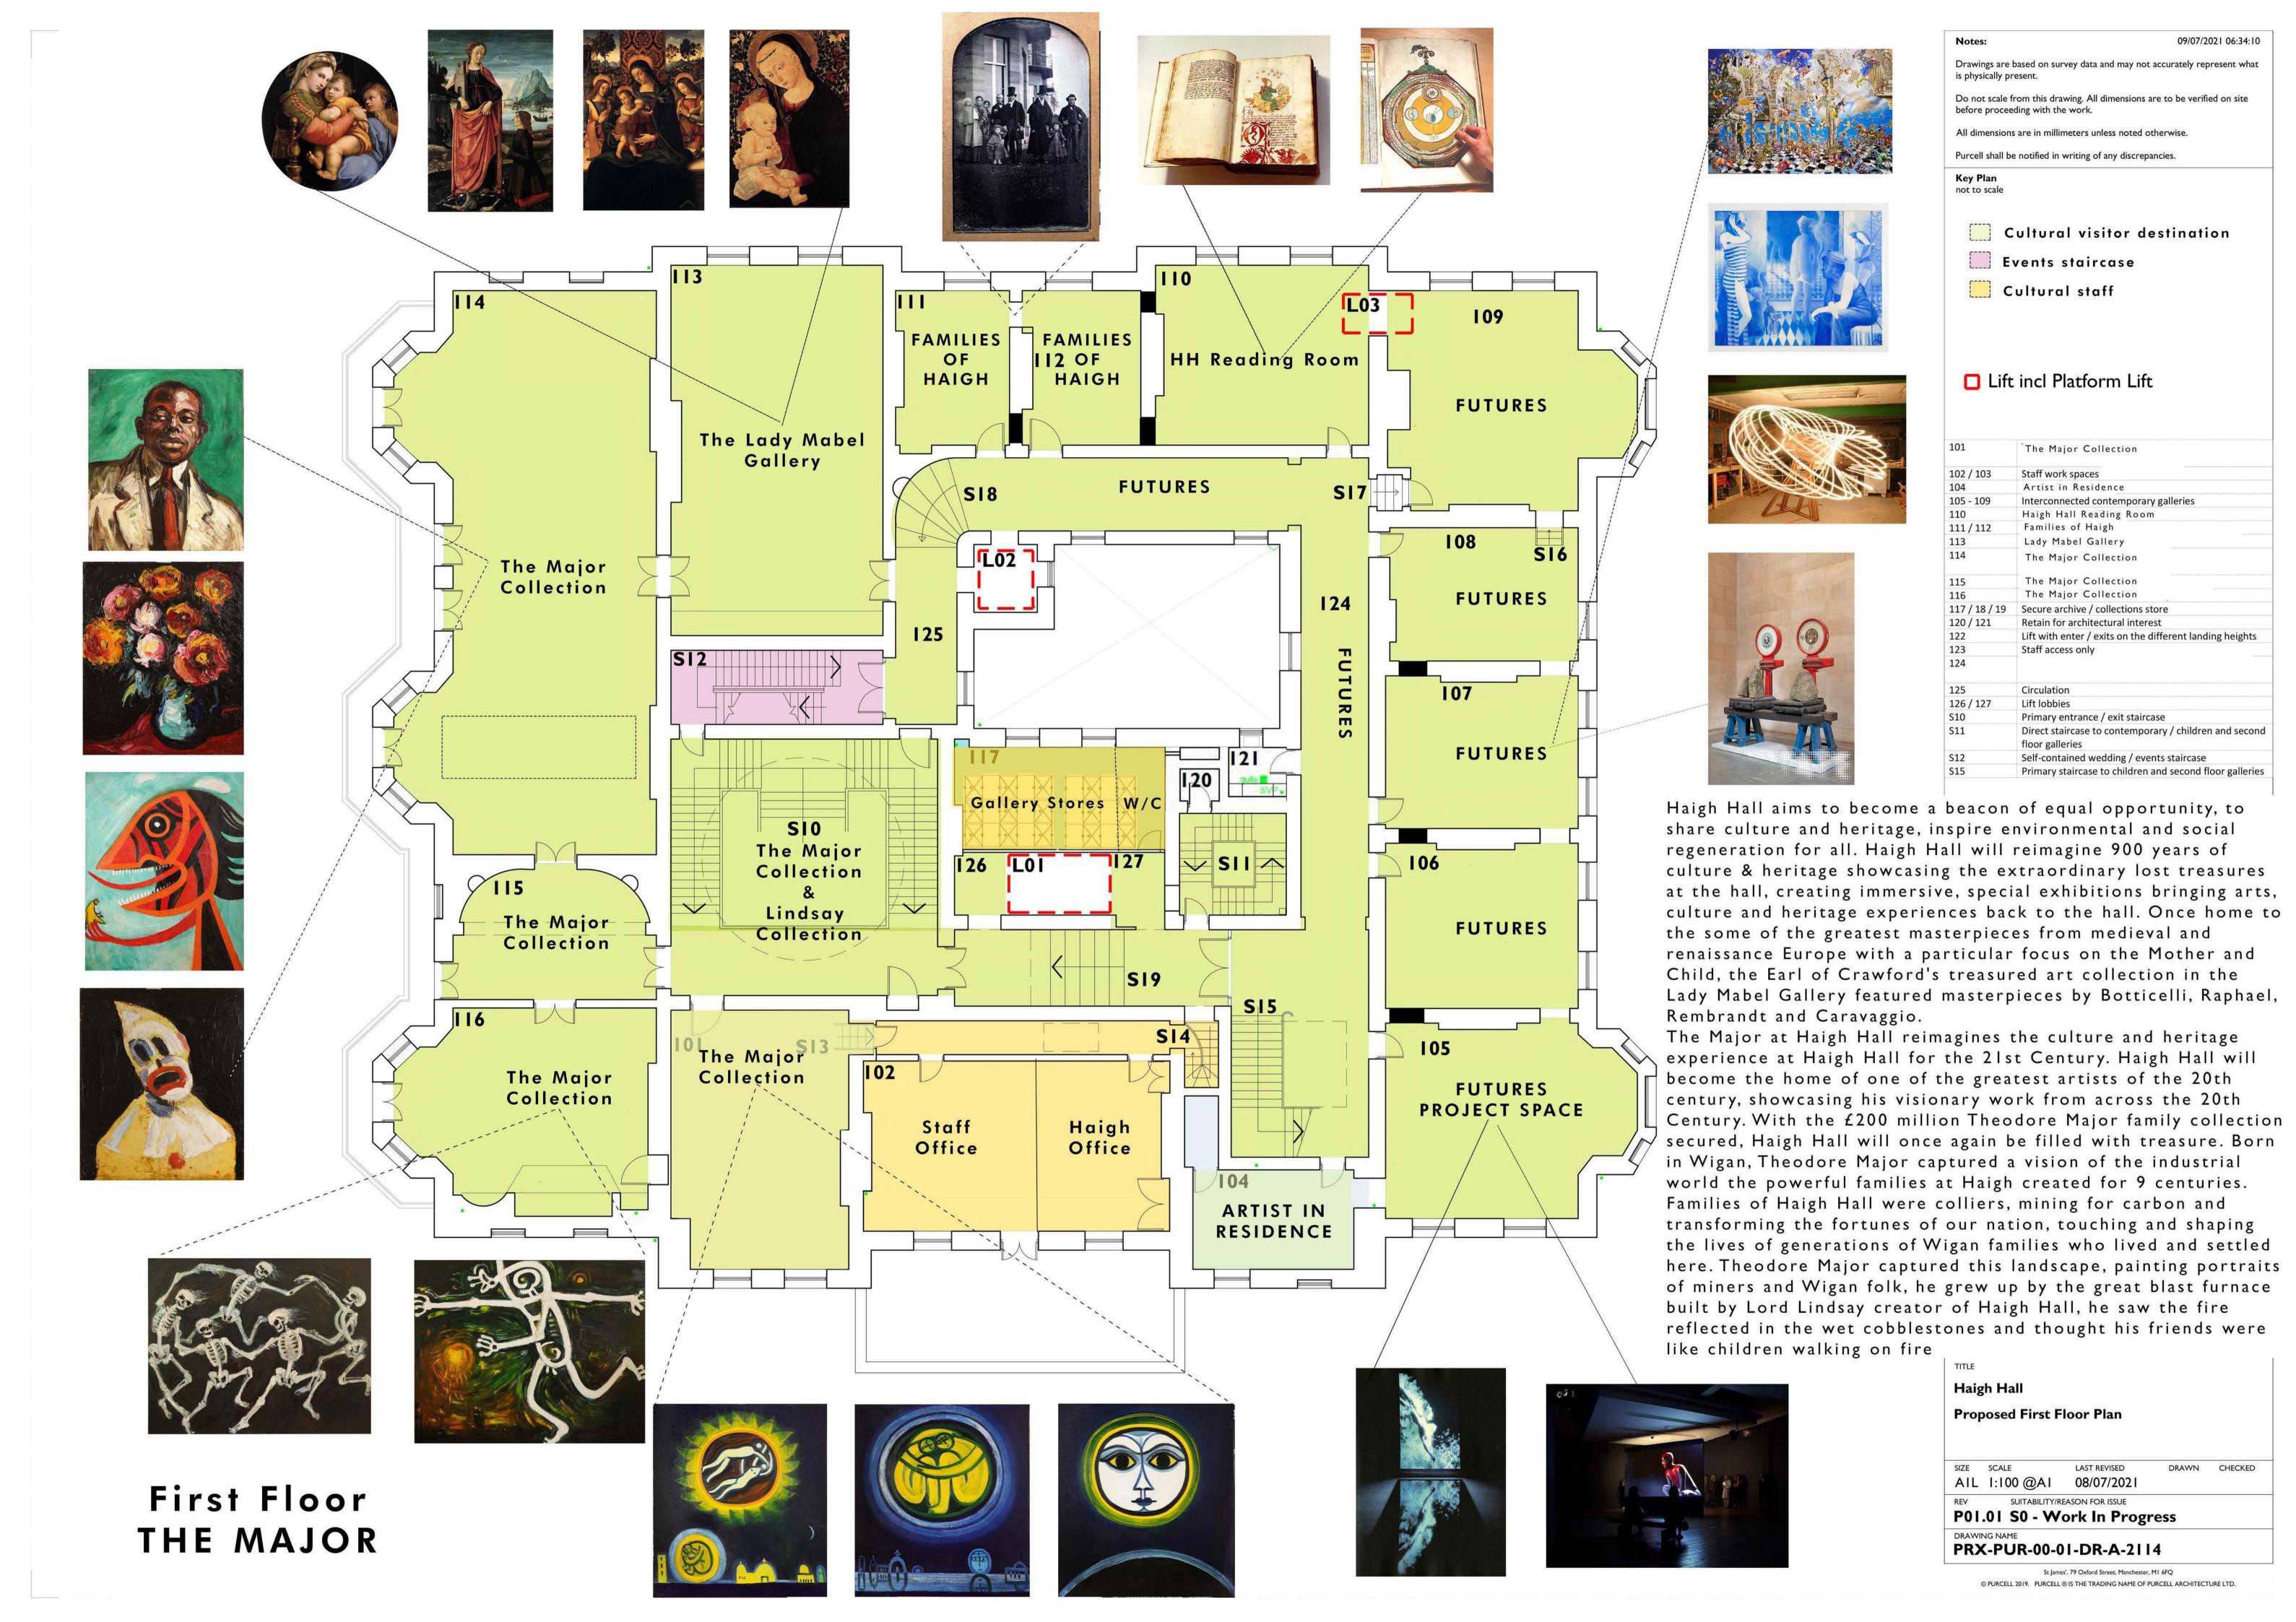



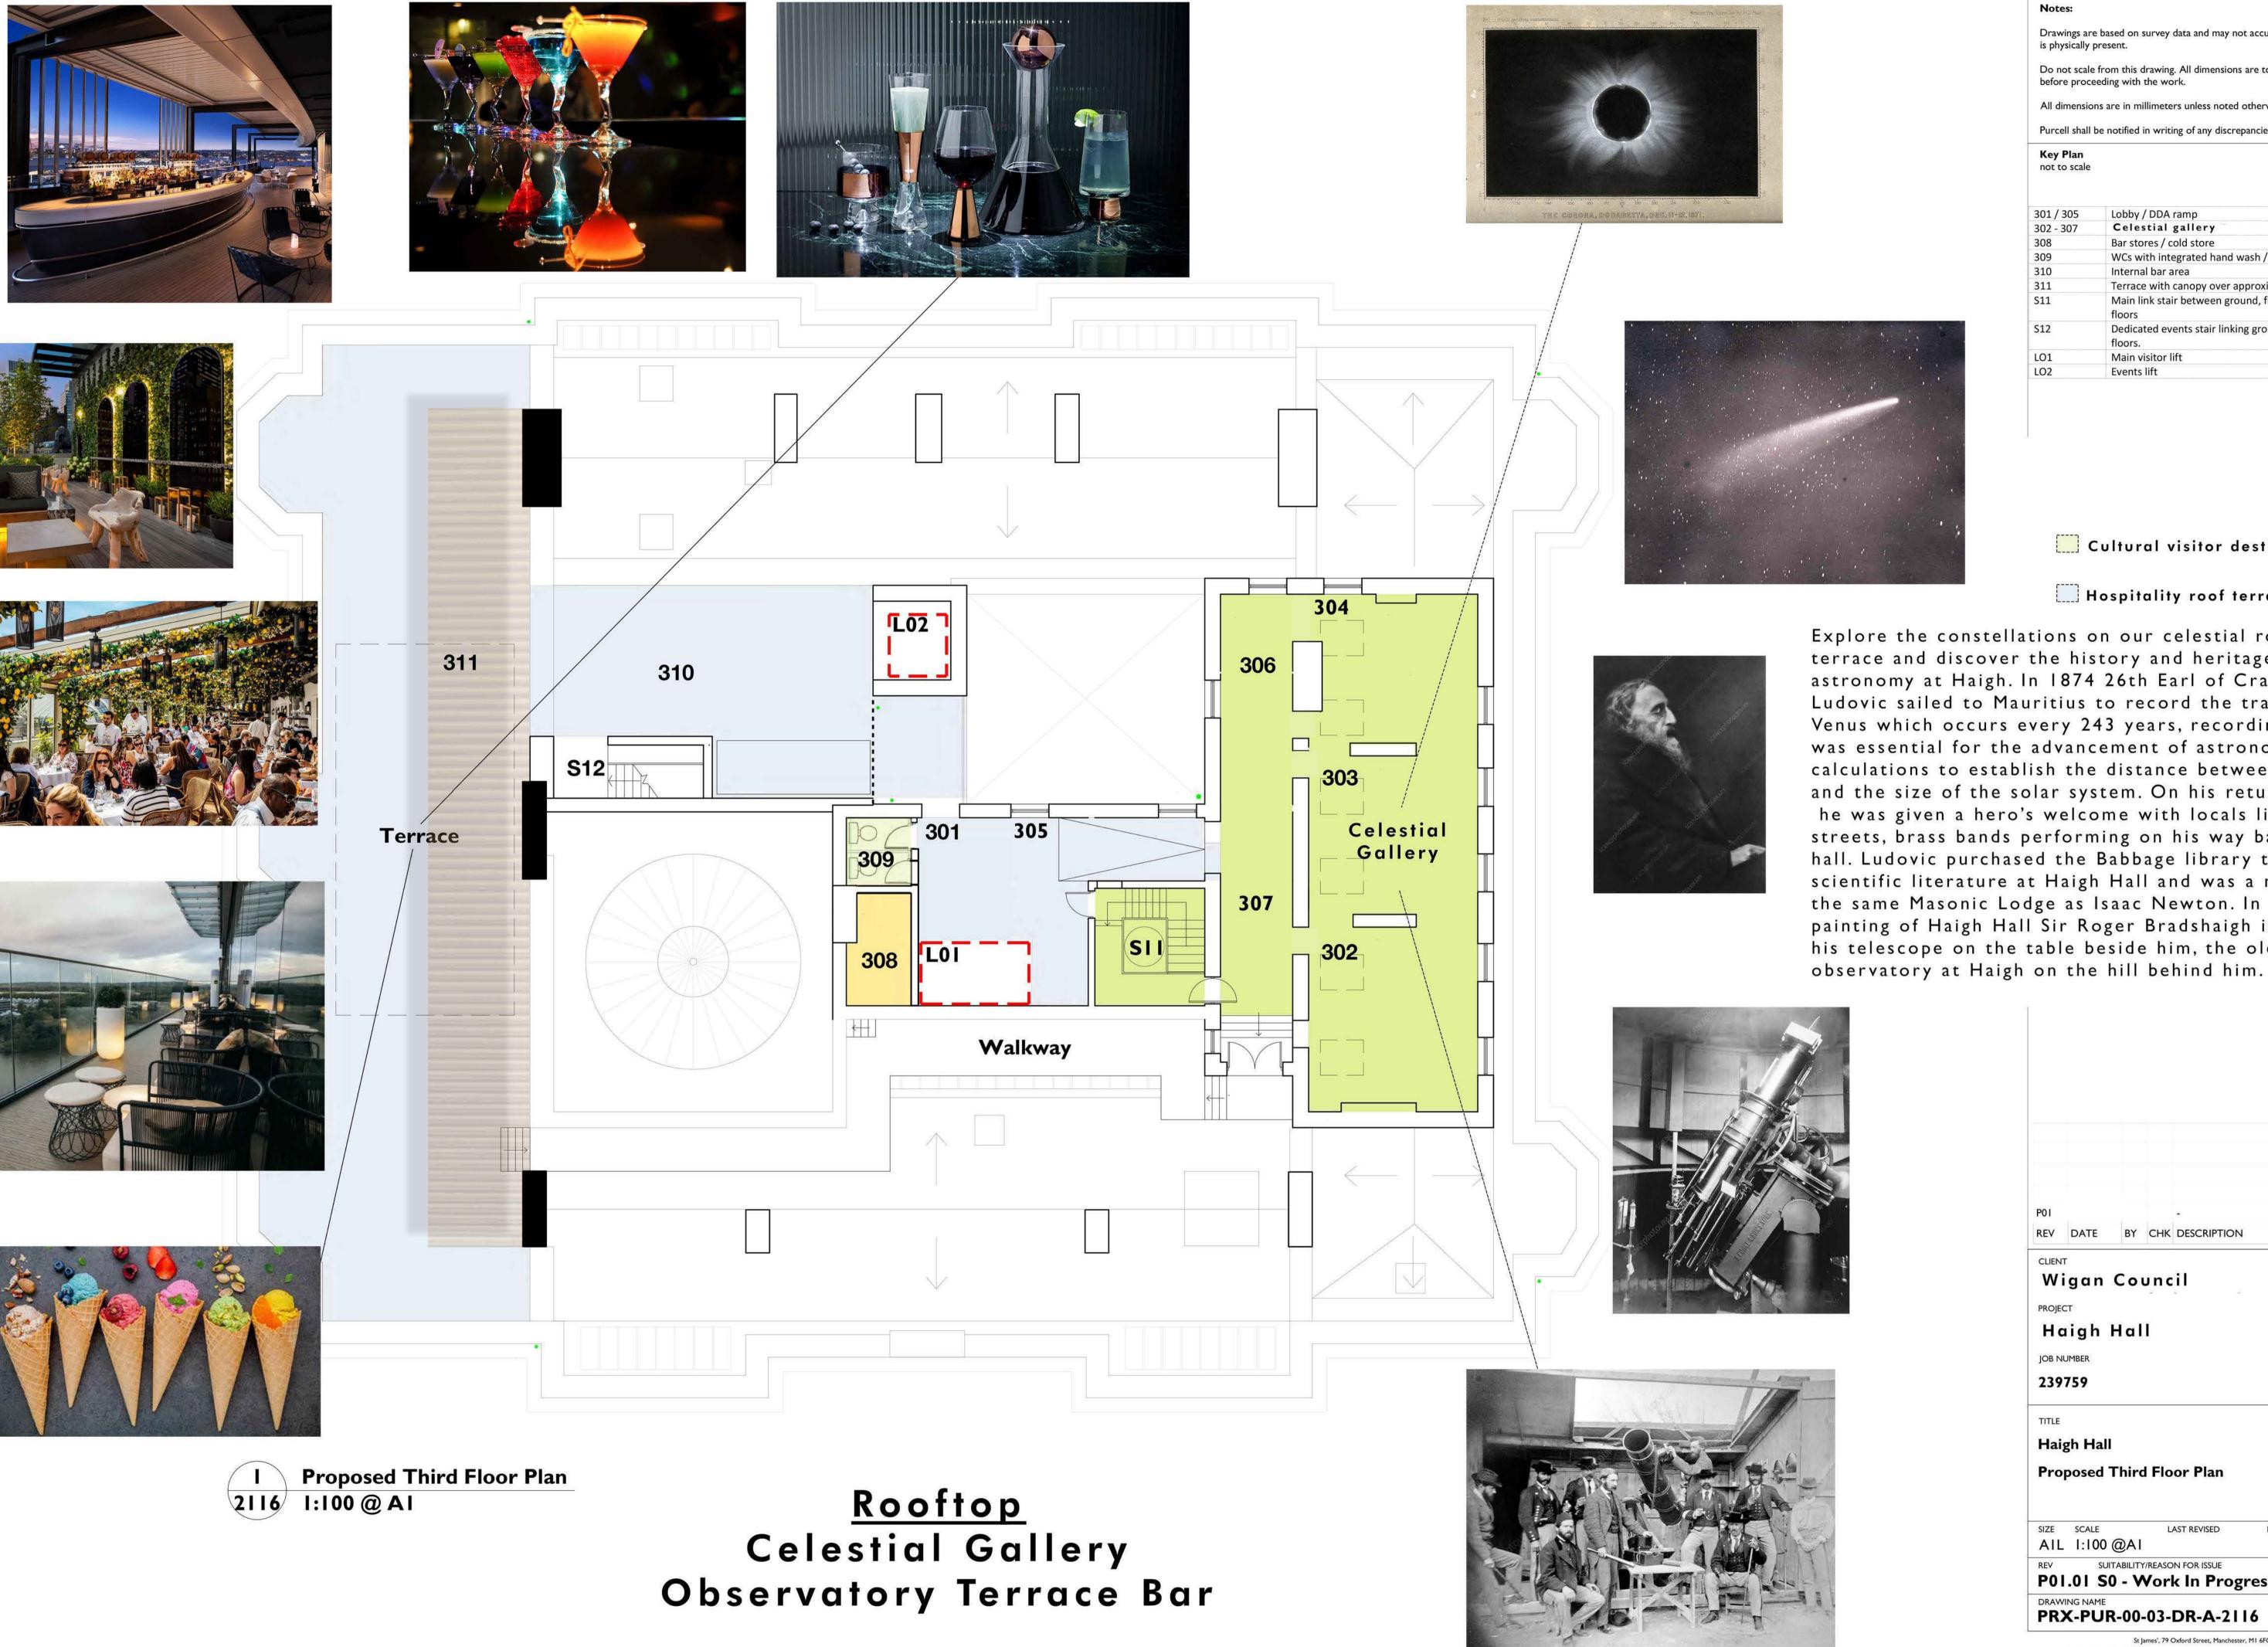


Drawings are based on survey data and may not accurately represent what is physically present. Do not scale from this drawing. All dimensions are to be verified on site before proceeding with the work. All dimensions are in millimeters unless noted otherwise. Purcell shall be notified in writing of any discrepancies. **Key Plan** not to scale Celestial gallery Bar stores / cold store WCs with integrated hand wash / dryers Terrace with canopy over approximately 30% Main link stair between ground, first, second and third Dedicated events stair linking ground, second and third Main visitor lift **Events lift** 

Cultural visitor destination

Hospitality roof terrace bar

Explore the constellations on our celestial roof top terrace and discover the history and heritage of astronomy at Haigh. In 1874 26th Earl of Crawford Ludovic sailed to Mauritius to record the transit of Venus which occurs every 243 years, recording this was essential for the advancement of astronomical calculations to establish the distance between planets and the size of the solar system. On his return to Wigan he was given a hero's welcome with locals lining the streets, brass bands performing on his way back to the hall. Ludovic purchased the Babbage library to extend scientific literature at Haigh Hall and was a member of the same Masonic Lodge as Isaac Newton. In the 1747 painting of Haigh Hall Sir Roger Bradshaigh is holding his telescope on the table beside him, the old

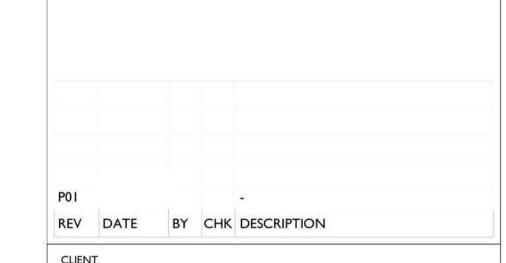

Wigan Council

Haigh Hall

JOB NUMBER

239759

Haigh Hall

**Proposed Third Floor Plan** 

AIL 1:100 @AI SUITABILITY/REASON FOR ISSUE P01.01 S0 - Work In Progress

DRAWING NAME

PRX-PUR-00-03-DR-A-2116