

WIGAN BOROUGH COUNCIL

THE WIGAN BOROUGH (PASSAGEWAYS TO THE SIDE OF 71 AND REAR OF 73 -101 AThERTON ROAD, SIDE OF 6 AND REAR OF 14 – 32 ALGERNON STREET, REAR AND SIDES OF 1 BEAUFORT STREET AND REAR OF 93 - 101 PLATT LANE, HINDLEY, WIGAN) GATING ORDER 2011

Wigan Borough Council in exercise of its powers under Section 129A of the Highways Act 1980 and all the enabling powers being satisfied that a Gating Order would be beneficial for tackling crime and anti-social behaviour to that area of Wigan hereby makes the following Order:-

1. This Order may be cited as the Wigan Borough (Passageways to the Side of 71 and Rear of 73 -101 Atherton Road, Side of 6 and Rear Of 14 – 32 Algernon Street, Rear and Sides of 1 Beaufort Street and Rear of 93 - 101 Platt Lane, Hindley, Wigan) Gating Order 2011 and shall come into operation on **3 October 2011**.
2. The public right of way along the following passages as shown for identification purposes only on the attached plan is restricted at all times:-
 - i) Passageways Side of 71 and Rear of 73 -101 Atherton Road, Hindley
 - ii) Passageways Side of 6 and Rear of 14 – 32 Algernon Street, Hindley
 - iii) Passageways Rear and Sides of 1 Beaufort Street, Hindley
 - iv) Passageways Rear of 93 - 101 Platt Lane, Hindley
3. Nothing in article 2 of this Order shall apply to:
 - a) all owners and occupiers of premises adjacent to or adjoining the passageways listed in Article 2
 - b) persons using the highway in connection with the laying, erection, inspection, maintenance, alteration, repair, renewal or removal in or near the said length of highway of any sewer, main, pipe, conduit, wire, cable or other apparatus for the supply of gas, water, electricity or any other telecommunication apparatus as defined in Schedule 2 to the Telecommunications Act 1984
 - c) persons using the highway for police, ambulance or fire brigade purposes
 - d) Council officers on business
 - e) persons using the highway with the permission or at the direction of the duly authorised officer of the Council
4. Alternative routes are available via Atherton Road, Beaufort Street, Algernon Street, Platt Lane
5. Gates will be installed at the approximate locations marked on the attached plan and each will be operated and maintained by the Council.


6. The maintenance and operation of the gate will be the responsibility of the Council's Anti-Social Behaviour Co-ordinator who may be contacted at the Environmental Services Department, Civic Buildings, New Market Street, Wigan WN1 1RP.
7. The conditions set out in Section 129A (3) of the Highways Act 1980 have been complied with for the purposes of making the Order

Dated this 16th day of September 2011

EXECUTED as a DEED)
by affixing THE COMMON)
SEAL of WIGAN BOROUGH)
COUNCIL in the presence of:)


~~Head of Service~~
HEAD OF SERVICE - LEGAL AND RISK



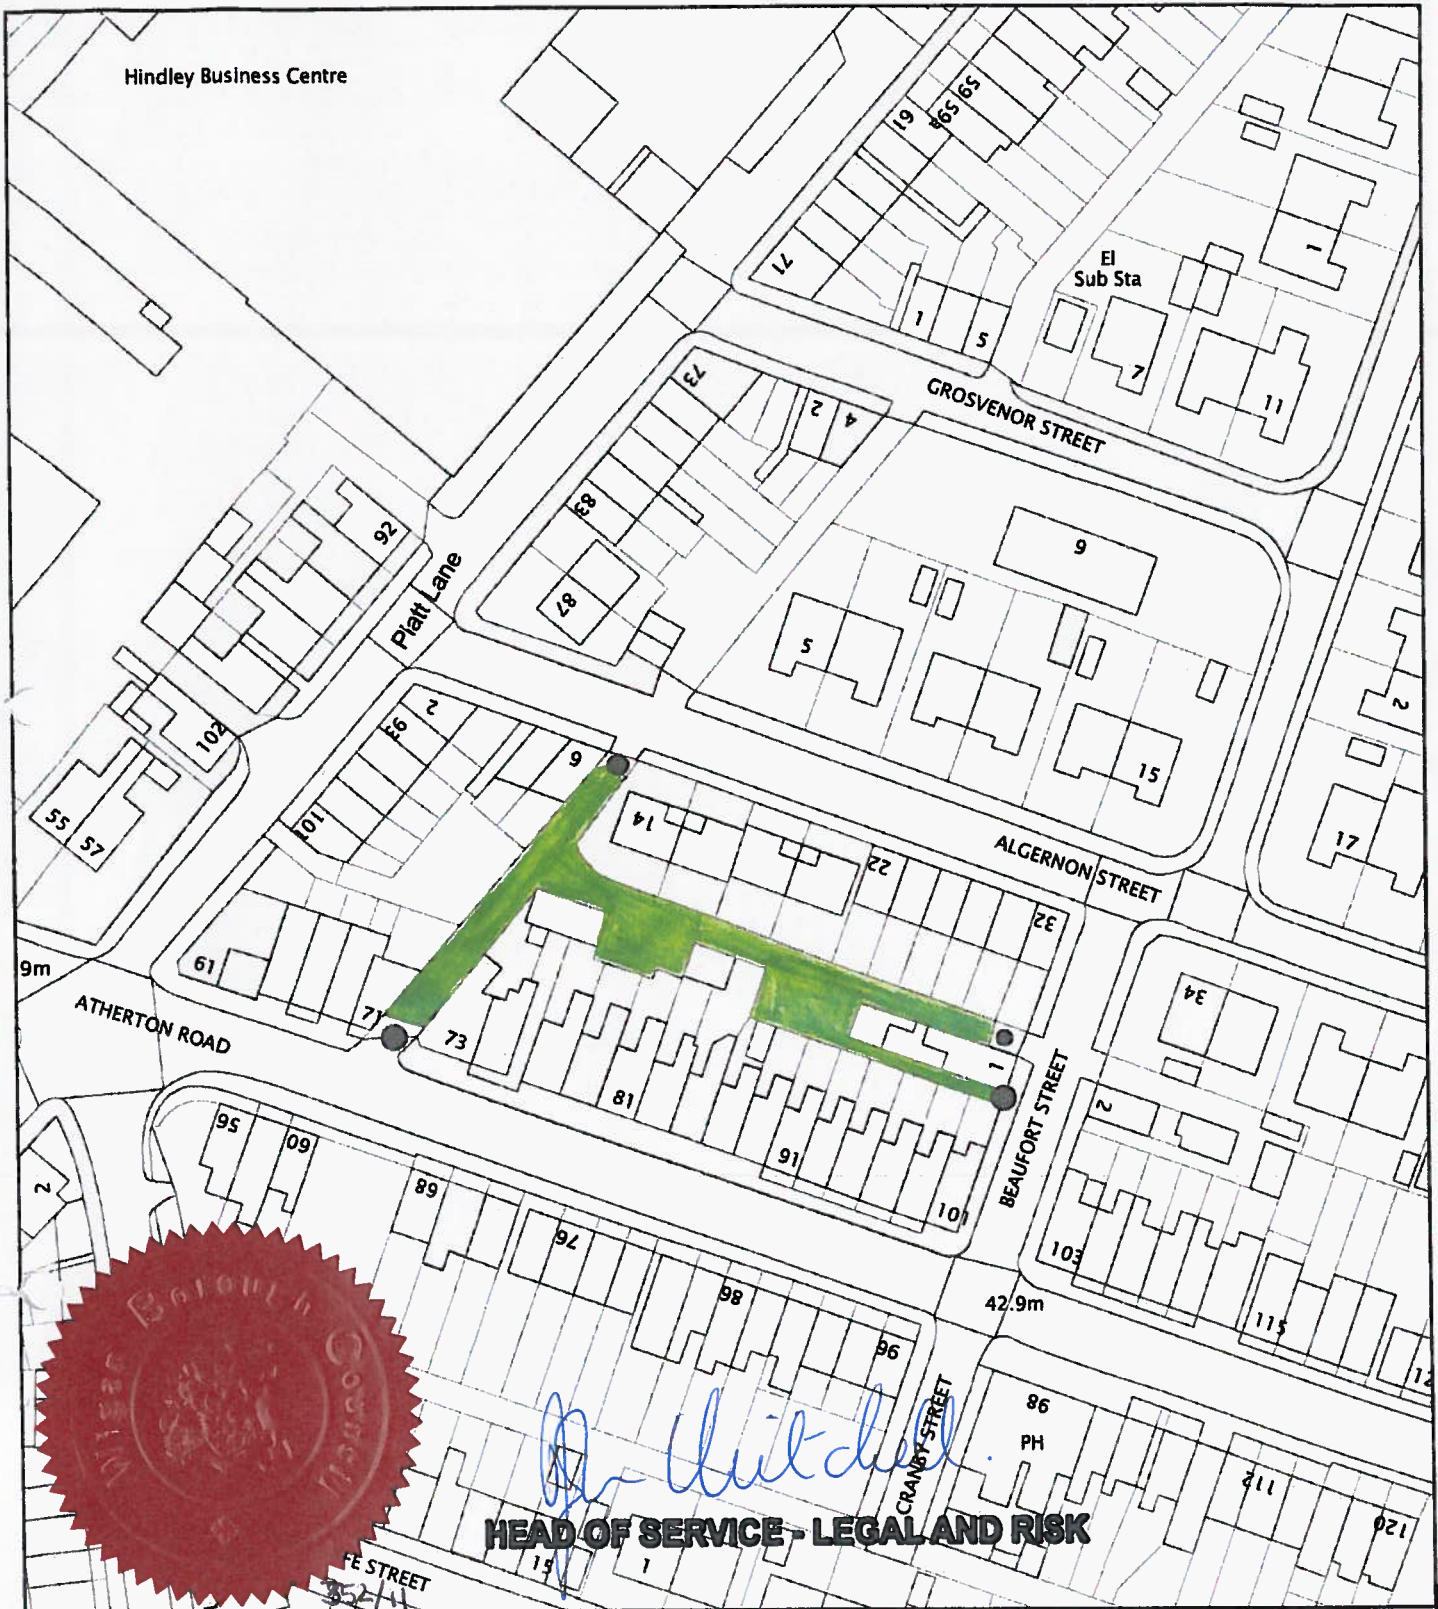

HEAD OF SERVICE - LEGAL AND RISK



ENVIRONMENTAL SERVICES DEPARTMENT
 Gillian Bishop
 Director of Environmental Services
 Civic Buildings
 New Market Street
 Wigan
 WN1 1RP

Tel (01942) 244991
 Fax (01942) 404210

Based upon the Ordnance Survey Mapping with the permission of
 The Controller of Her Majesty's Stationery Office, Crown Copyright ©.
 Unauthorised reproduction infringes Crown Copyright and may lead to
 prosecution or civil proceedings.
 Wigan MBC Local Authority Licence No. 100019578, 2010.

NB. EXACT POSITION OF GATE NOT SHOWN N
 Title: Hindley Block 25MG

Address: Alley ways to the rear of
 Atherton Road, Beaufort Street,
 Algernon Street and Platt Lane Hindley

Gating Order 302

Date: 11th November 2010

Scale: 1:931

HEAD OF SERVICE - LEGAL AND RISK