

**WIGAN BOROUGH COUNCIL**

**THE WIGAN BOROUGH (PASSAGEWAYS AT BRIGHT STREET AND KIRKHALL LANE, LEIGH) GATING ORDER 2011**

**This document can be made available in other languages, on audio tape, CD, large print or other formats on request.**

Wigan Borough Council in exercise of its powers under Section 129A of the Highways Act 1980 and all the enabling powers being satisfied that a Gating Order would be beneficial for tackling crime and anti-social behaviour to that area of Leigh hereby makes the following Order:-

1. This Order may be cited as the Wigan Borough (Passageways to the rear of 3 to 9 Bright Street and 74 to 84 Kirkhall Lane, Leigh) Gating Order 2011 and shall come into operation on Monday 12<sup>th</sup> December 2011.
2. The public right of way along the following passages as shown for identification purposes only on the attached plan is restricted at all times:-
  - (i) to the rear of 3 to 9 Bright Street, Leigh
  - (ii) to the rear of 74 to 84 Kirkhall Lane, Leigh
3. Nothing in article 2 of this Order shall apply to:
  - a) all owners and occupiers of premises adjacent to or adjoining the passageways listed in Article 2
  - b) persons using the highway in connection with the laying, erection, inspection, maintenance, alteration, repair, renewal or removal in or near the said length of highway of any sewer, main, pipe, conduit, wire, cable or other apparatus for the supply of gas, water, electricity or any other telecommunication apparatus as defined in Schedule 2 to the Telecommunications Act 1984
  - c) persons using the highway for police, ambulance or fire brigade purposes
  - d) Council officers on business
  - e) persons using the highway with the permission or at the direction of the duly authorised officer of the Council
4. Alternative routes are available via Bright Street and Kirkhall Lane, Leigh
5. Gates will be installed at the approximate locations marked on the attached plan and each will be operated and maintained by the Council.
6. The maintenance and operation of the gate will be the responsibility of the Council's Anti-Social Behaviour Co-ordinator who may be contacted at the

Environmental Services Department, Civic Buildings, New Market Street,  
Wigan WN1 1RP.

7. The conditions set out in Section 129A (3) of the Highways Act 1980 have been complied with for the purposes of making the Order

Dated this 2nd day of December 2011


EXECUTED as a DEED )  
by affixing THE COMMON )  
SEAL of WIGAN BOROUGH )  
COUNCIL in the presence of: )

  
~~Head of Service~~

**HEAD OF SERVICE - LEGAL AND RISK**



459/11

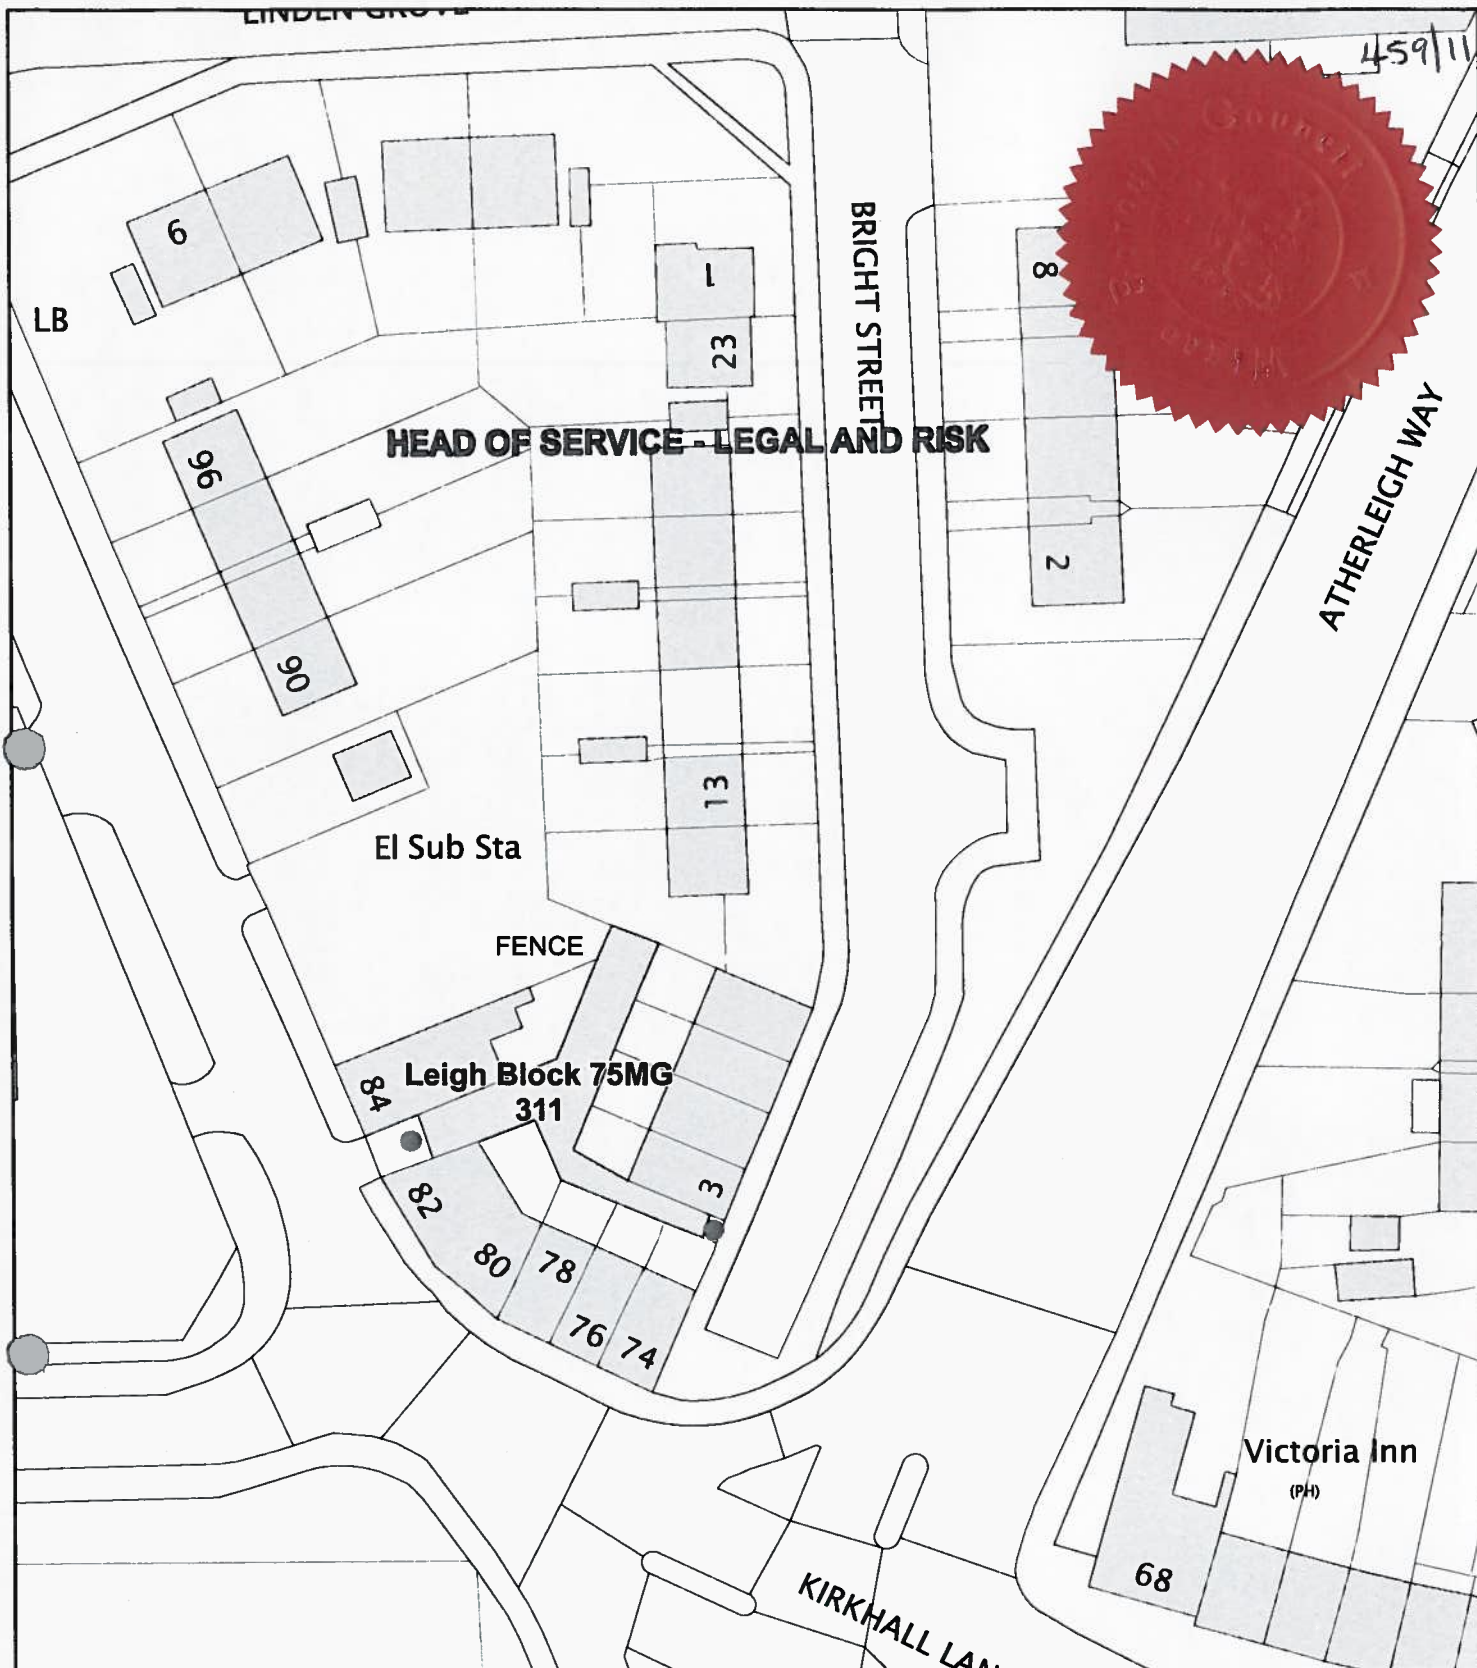

**PLACES DIRECTORATE**



Gillian Bishop  
 Corporate Director  
 Town Hall  
 Library Street  
 Wigan  
 WN1 1YN

Tel (01942) 244991  
 Fax (01942) 404210

Based upon the Ordnance Survey Mapping with the permission of  
 The Controller of Her Majesty's Stationery Office, Crown Copyright ©.  
 Unauthorised reproduction infringes Crown Copyright and may lead to  
 prosecution or civil proceedings.  
 Wigan MBC Local Authority Licence No. 100019578, 2011.

**NB. EXACT POSITION OF GATE NOT SHOWN**

Title: Leigh Block 75MG

Address: Alley way at the rear of 3 to 9 Bright Street  
 and the rear of 74 to 84 Kirkhall Lane Leigh.

Gating Order 311

Date: 19th September 2011

Scale: 1:585

