


STANDARD DETAILS

Street Nameplate

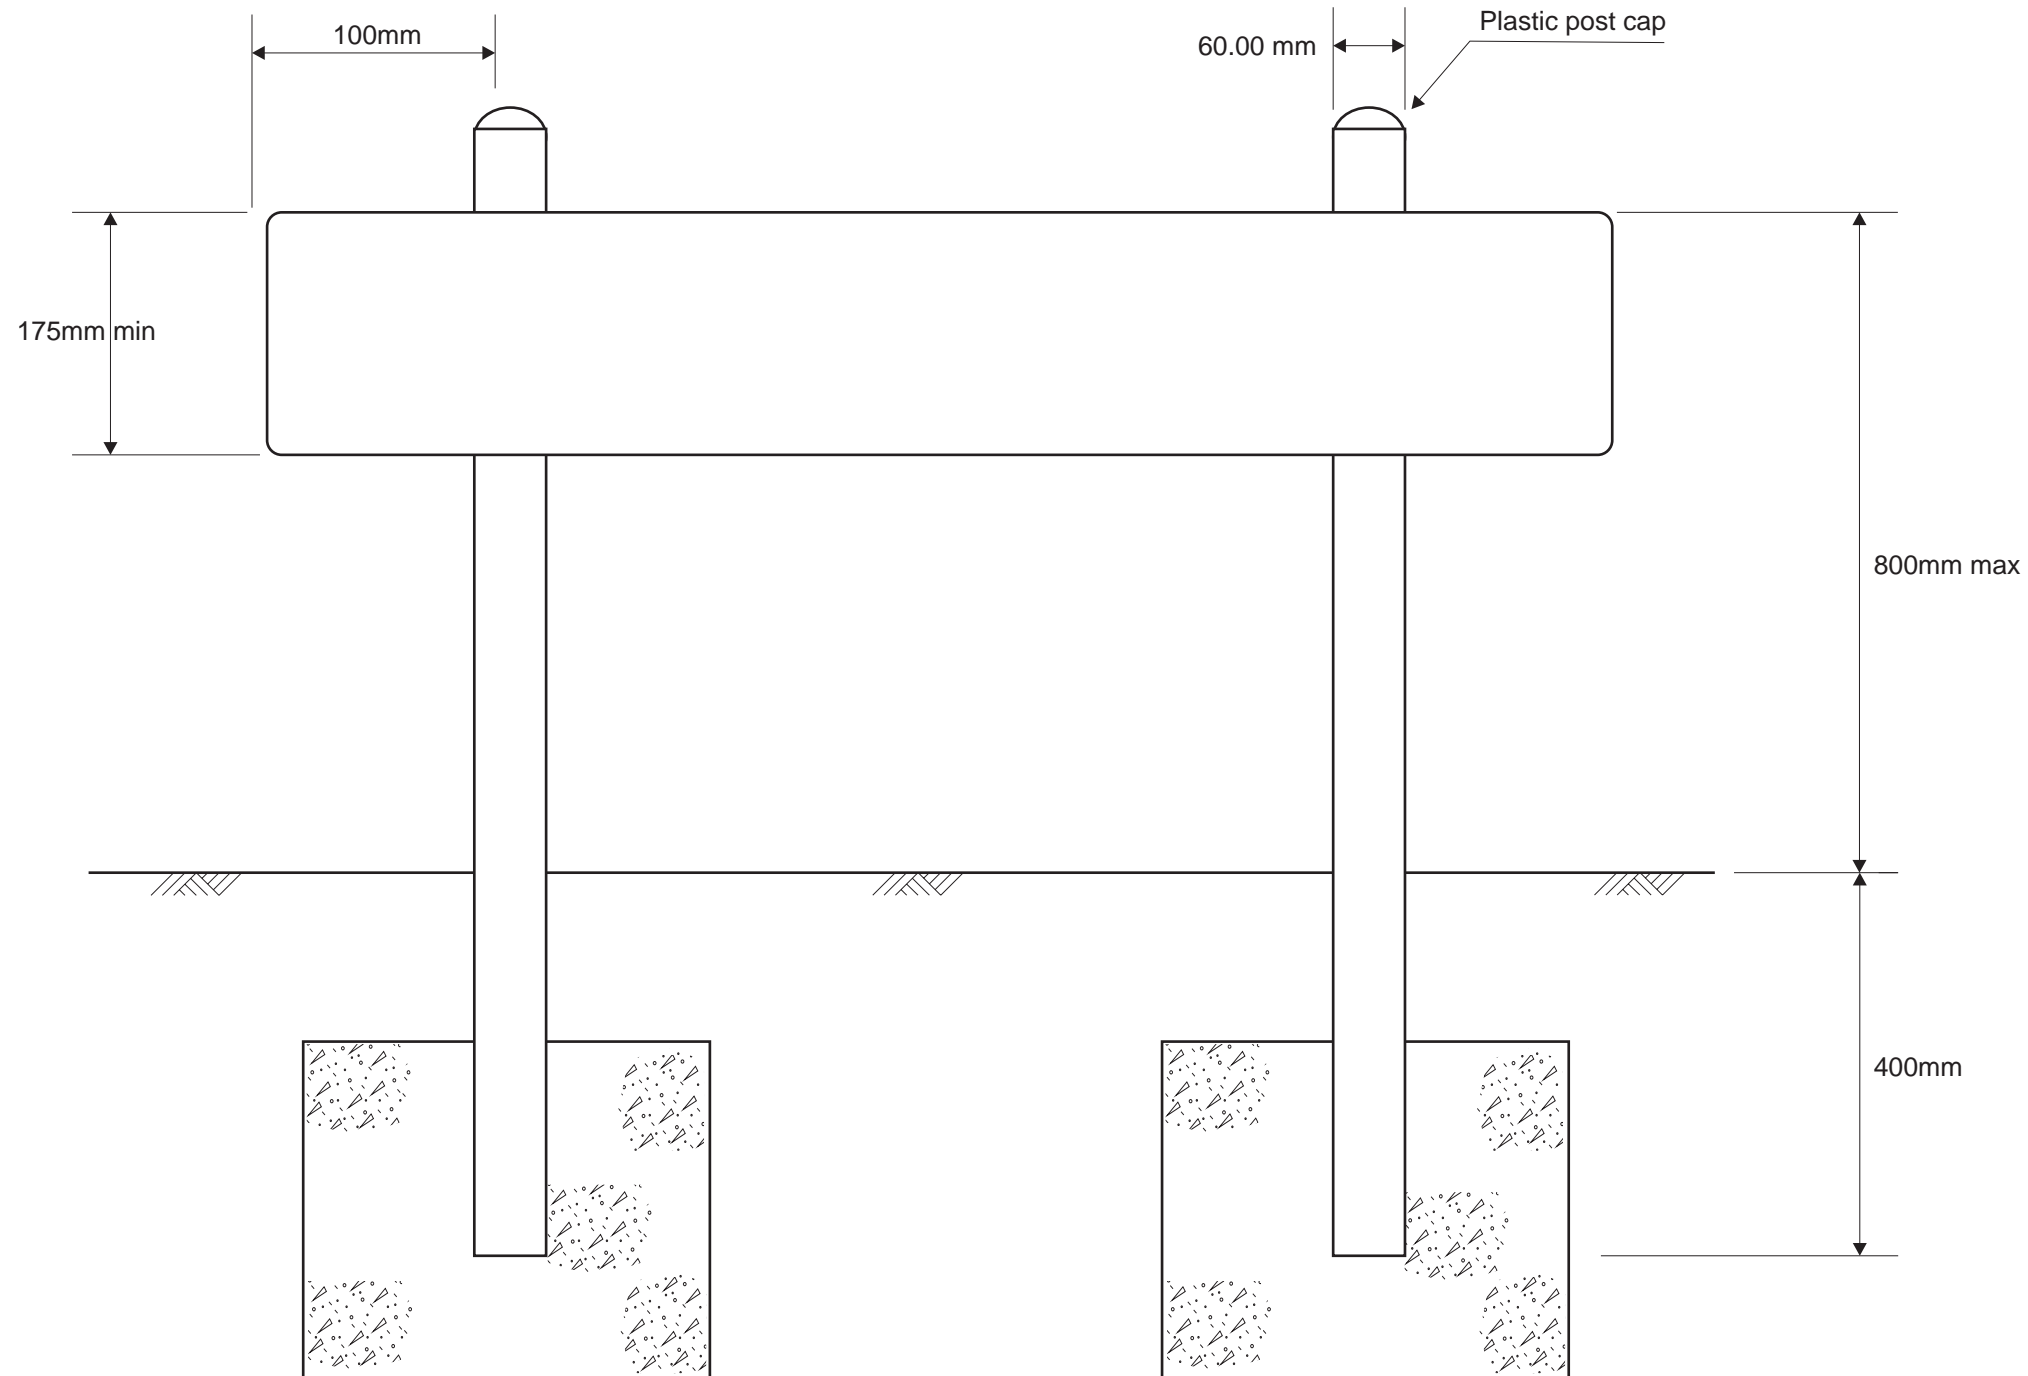

SCALE N.T.S.	Drawing No.
DRAWN D.Green	
CHECKED JB	
DATE August 05 (Revised July 2008)	Martin Kimber, Executive Director Environmental Services Civic Buildings New Market Street Wigan WN1 1RP
AMENDMENTS	DATE


NOTES

Sign:
3mm sheet aluminium, stiffened as necessary with 100mm Transport heavy capital lettering. Finished black on white with black border.

Posts:
60mm diameter hot dipped galvanised tubular steel post to B.S. 729, with bituminous paint to lower section, with stainless steel brackets, channel clips or banding.

This drawing only applies to street nameplates with one or two lines of legend. The erection of larger signs to be determined by the Engineer.

Addition as required

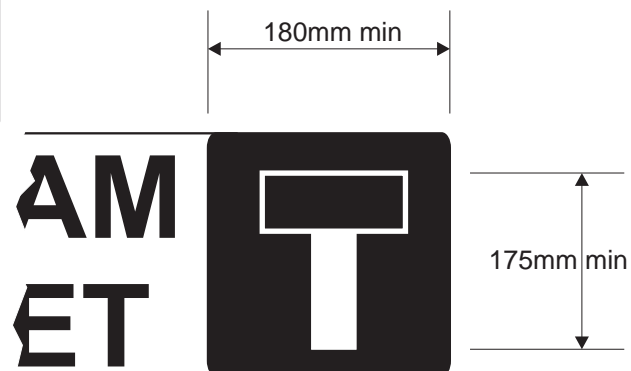

Hollow rivets shall not be used.
Where sign plates need to be stiffened this shall be achieved in a manner such that the sign face material is not punctured or otherwise damaged to accommodate the stiffening.