


Green Hill Conservation Area: Photographic Building & Streetscape Survey

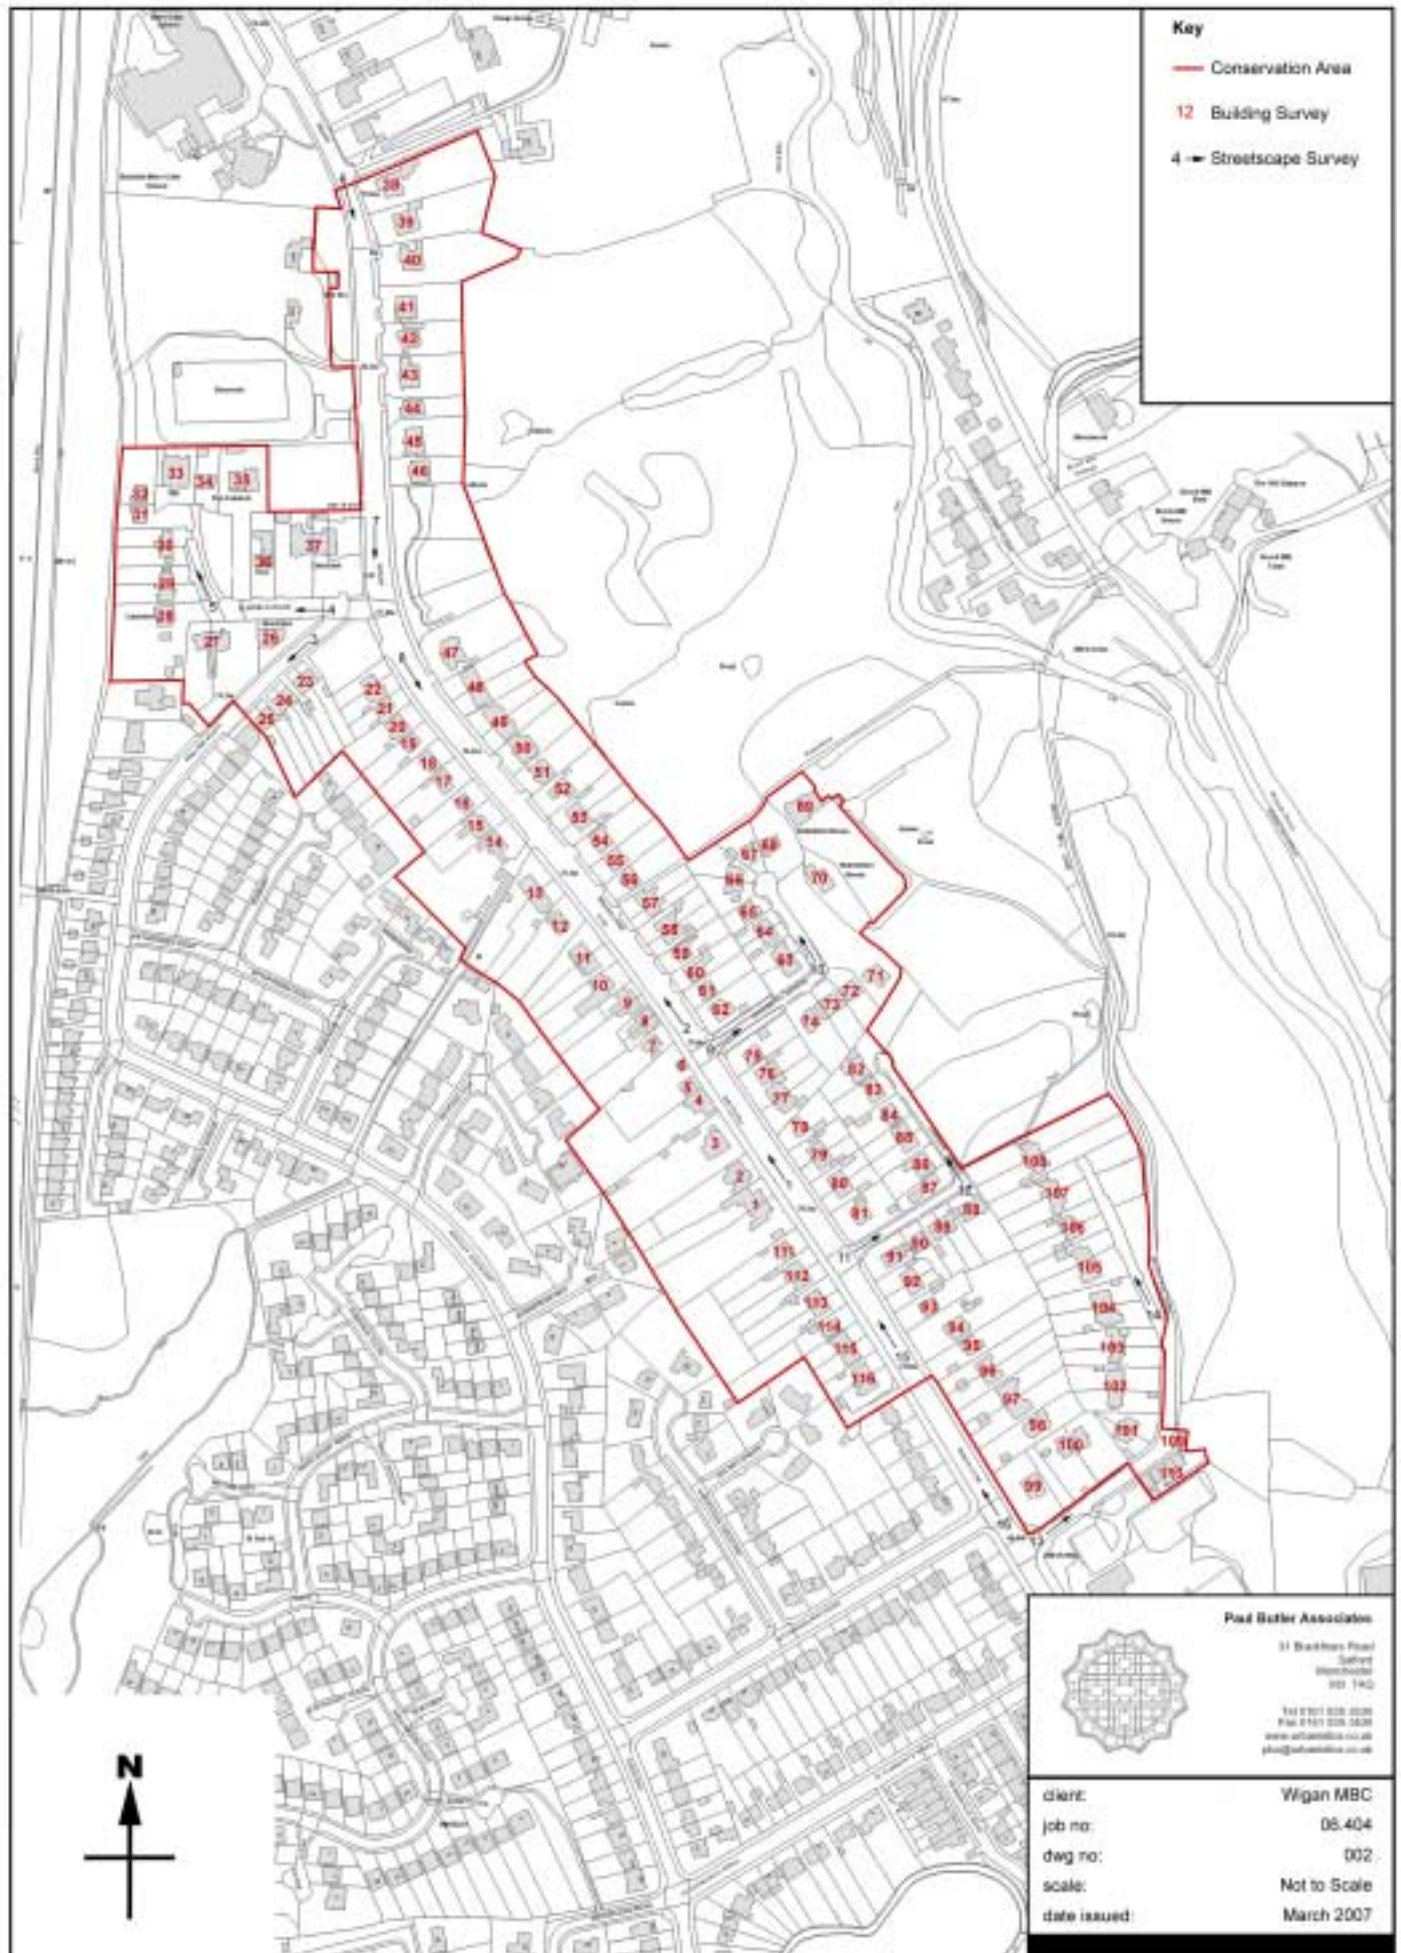

Key

- Conservation Area
- 12 Building Survey
- 4 Streetscape Survey

Paul Butler Associates
 31 Bankers Road
 Salford
 Greater Manchester
 M6 3LQ

Tel 0161 833 2200
 Fax 0161 833 2209
 www.paulbutler.co.uk
 paul@paulbutler.co.uk

client: Wigan MBC
 job no: 06.404
 dwg no: 002
 scale: Not to Scale
 date issued: March 2007