

WIGAN BOROUGH COUNCIL

THE WIGAN BOROUGH (PASSAGEWAYS AT EDALE ROAD, LEIGH)

GATING ORDER 2011

This document can be made available in other languages, on audio tape, CD, large print or other formats on request.

Wigan Borough Council in exercise of its powers under Section 129A of the Highways Act 1980 and all the enabling powers being satisfied that a Gating Order would be beneficial for tackling crime and anti-social behaviour to that area of Leigh hereby makes the following Order:-

1. This Order may be cited as the Wigan Borough (Passageways to the rear of 36 to 70 Edale Road, Leigh) Gating Order 2011 and shall come into operation on 15th February 2012.
2. The public right of way along the following passages as shown for identification purposes only on the attached plan is restricted at all times:-
3. Nothing in article 2 of this Order shall apply to:
 - a) all owners and occupiers of premises adjacent to or adjoining the passageways listed in Article 2
 - b) persons using the highway in connection with the laying, erection, inspection, maintenance, alteration, repair, renewal or removal in or near the said length of highway of any sewer, main, pipe, conduit, wire, cable or other apparatus for the supply of gas, water, electricity or any other telecommunication apparatus as defined in Schedule 2 to the Telecommunications Act 1984
 - c) persons using the highway for police, ambulance or fire brigade purposes
 - d) Council officers on business
 - e) persons using the highway with the permission or at the direction of the duly authorised officer of the Council
4. Alternative routes are available via Edale Road, Leigh
5. Gates will be installed at the approximate locations marked on the attached plan and each will be operated and maintained by the Council.
6. The maintenance and operation of the gate will be the responsibility of the Council's Anti-Social Behaviour Co-ordinator who may be contacted at the Environmental Services Department, Civic Buildings, New Market Street, Wigan WN1 1RP.


7. The conditions set out in Section 129A (3) of the Highways Act 1980 have been complied with for the purposes of making the Order

Dated this 27th day of January 2012.

EXECUTED as a DEED)
by affixing THE COMMON)
SEAL of WIGAN BOROUGH)
COUNCIL in the presence of:)


Head of Service Legal & Risk



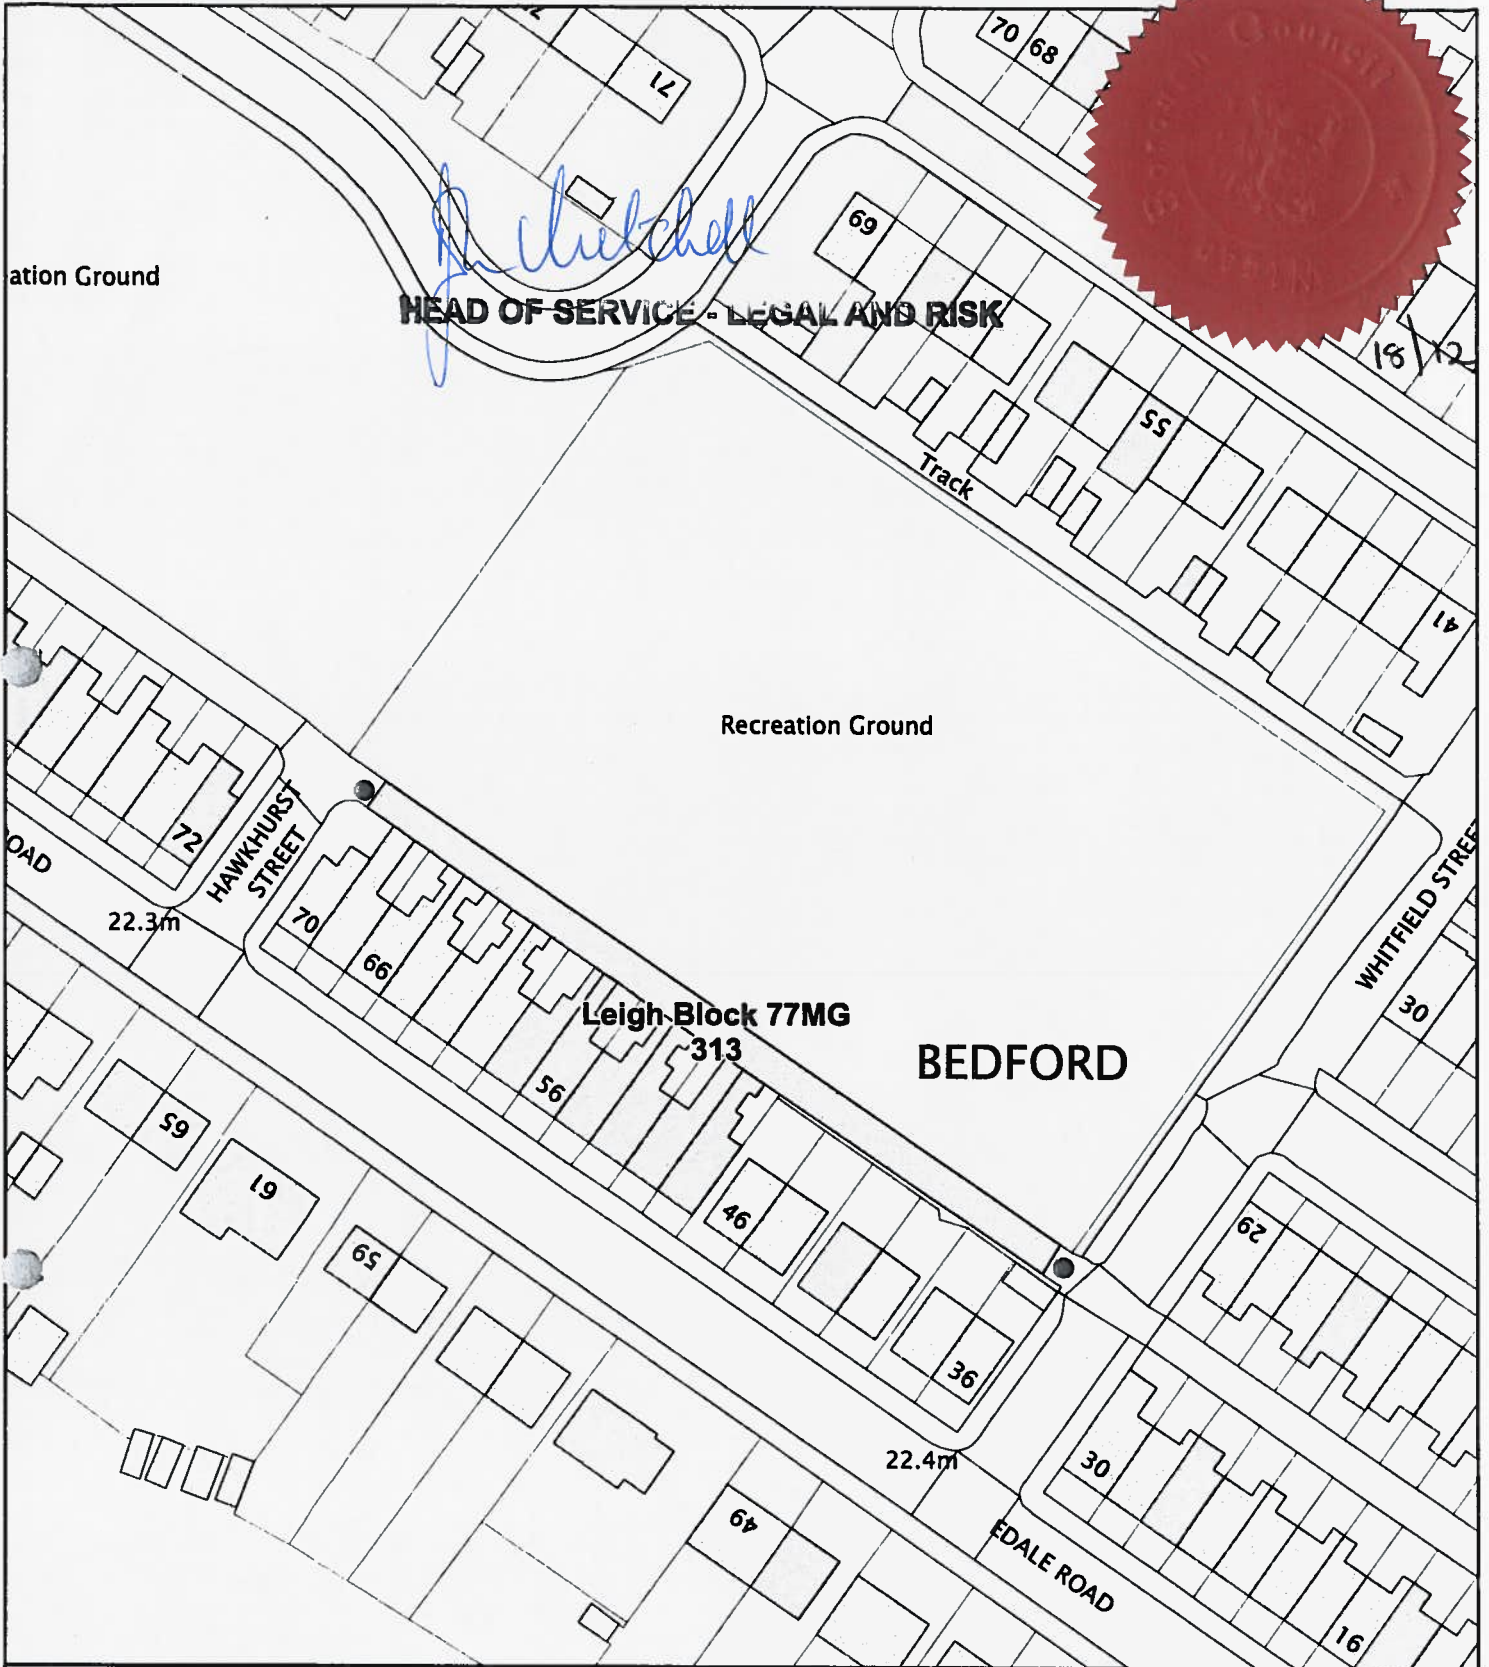

ation Ground

HEAD OF SERVICE - LEGAL AND RISK

Recreation Ground

OAD

22.3m

HAWKHURST STREET

**Leigh Block 77MG
313**

BEDFORD

WHITFIELD STREET

22.4m

EDALE ROAD



PLACES DIRECTORATE

Gillian Bishop
Corporate Director
Town Hall
Library Street
Wigan
WN1 1YN
Tel (01942) 244991
Fax (01942) 404210

Based upon the Ordnance Survey Mapping with the permission of The Controller of Her Majesty's Stationary Office, Crown Copyright ©. Unauthorised reproduction infringes Crown Copyright and may lead to prosecution or civil proceedings.
Wigan MBC Local Authority Licence No. 100019578, 2011.

NB. EXACT POSITION OF GATE NOT SHOWN

Title: Leigh Block 77MG

Address: Alley way to the rear of 36 to 70 Edale Road Leigh.

Gating Order 313

Date: 26th October 2011

Scale: 1:780

