


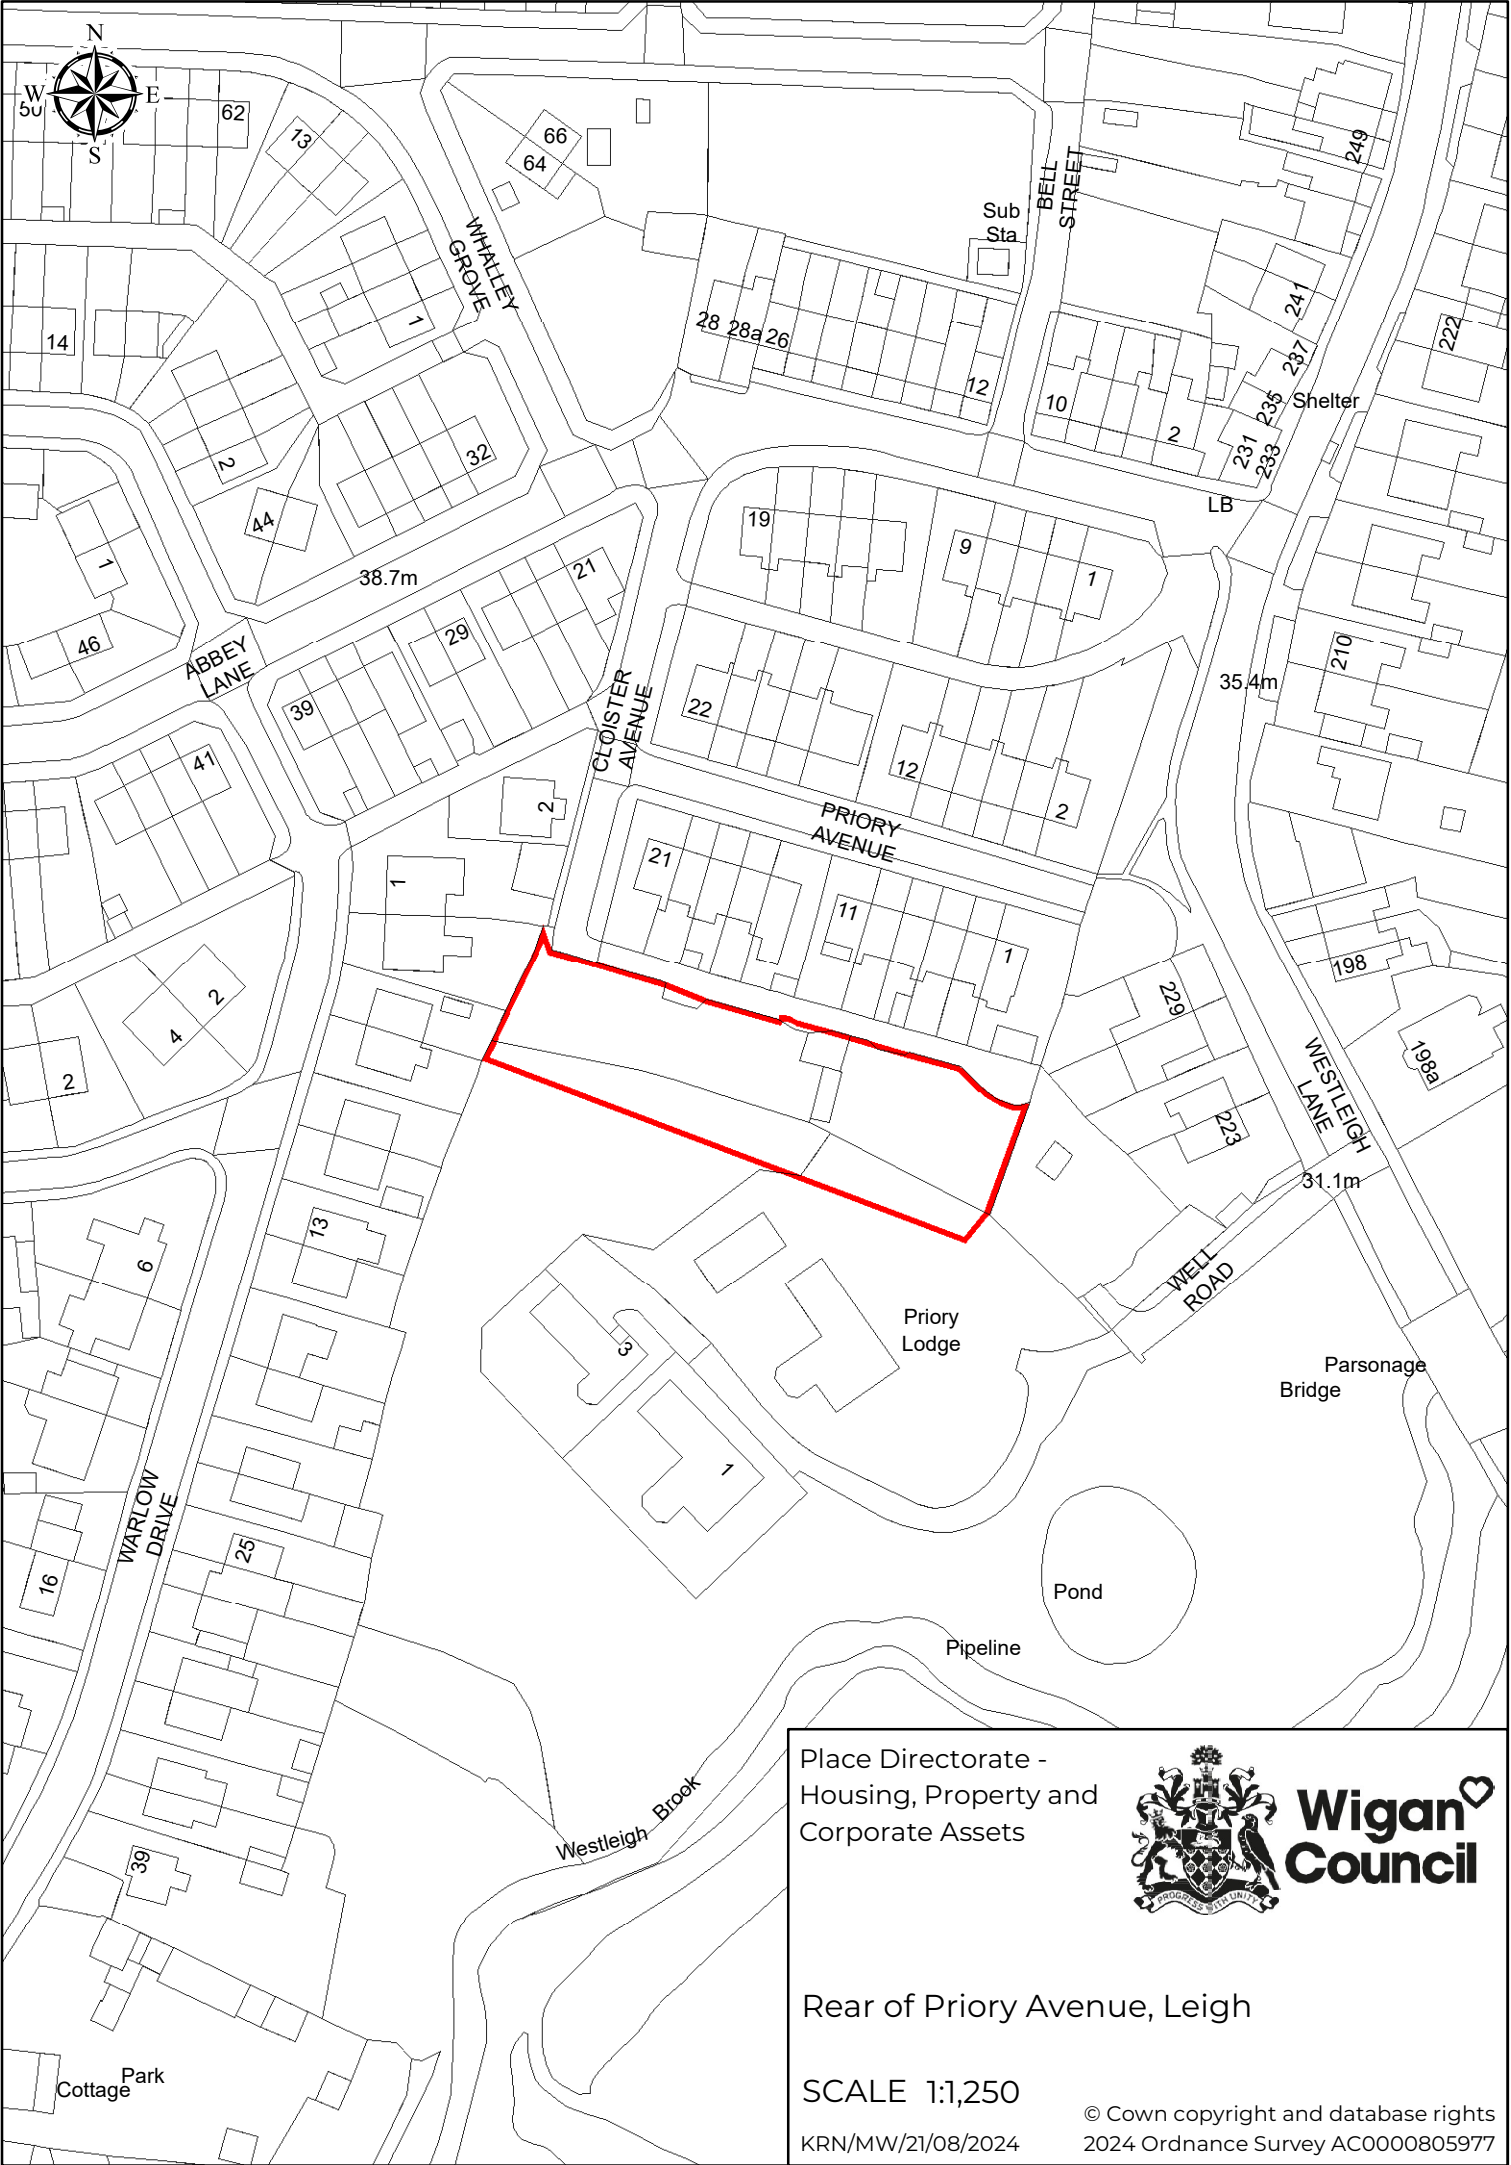

Place Directorate -
Housing, Property and
Corporate Assets



Rear of Priory Avenue, Leigh

SCALE 1:1,250

KRN/MW/21/08/2024

© Crown copyright and database rights
2024 Ordnance Survey AC0000805977