


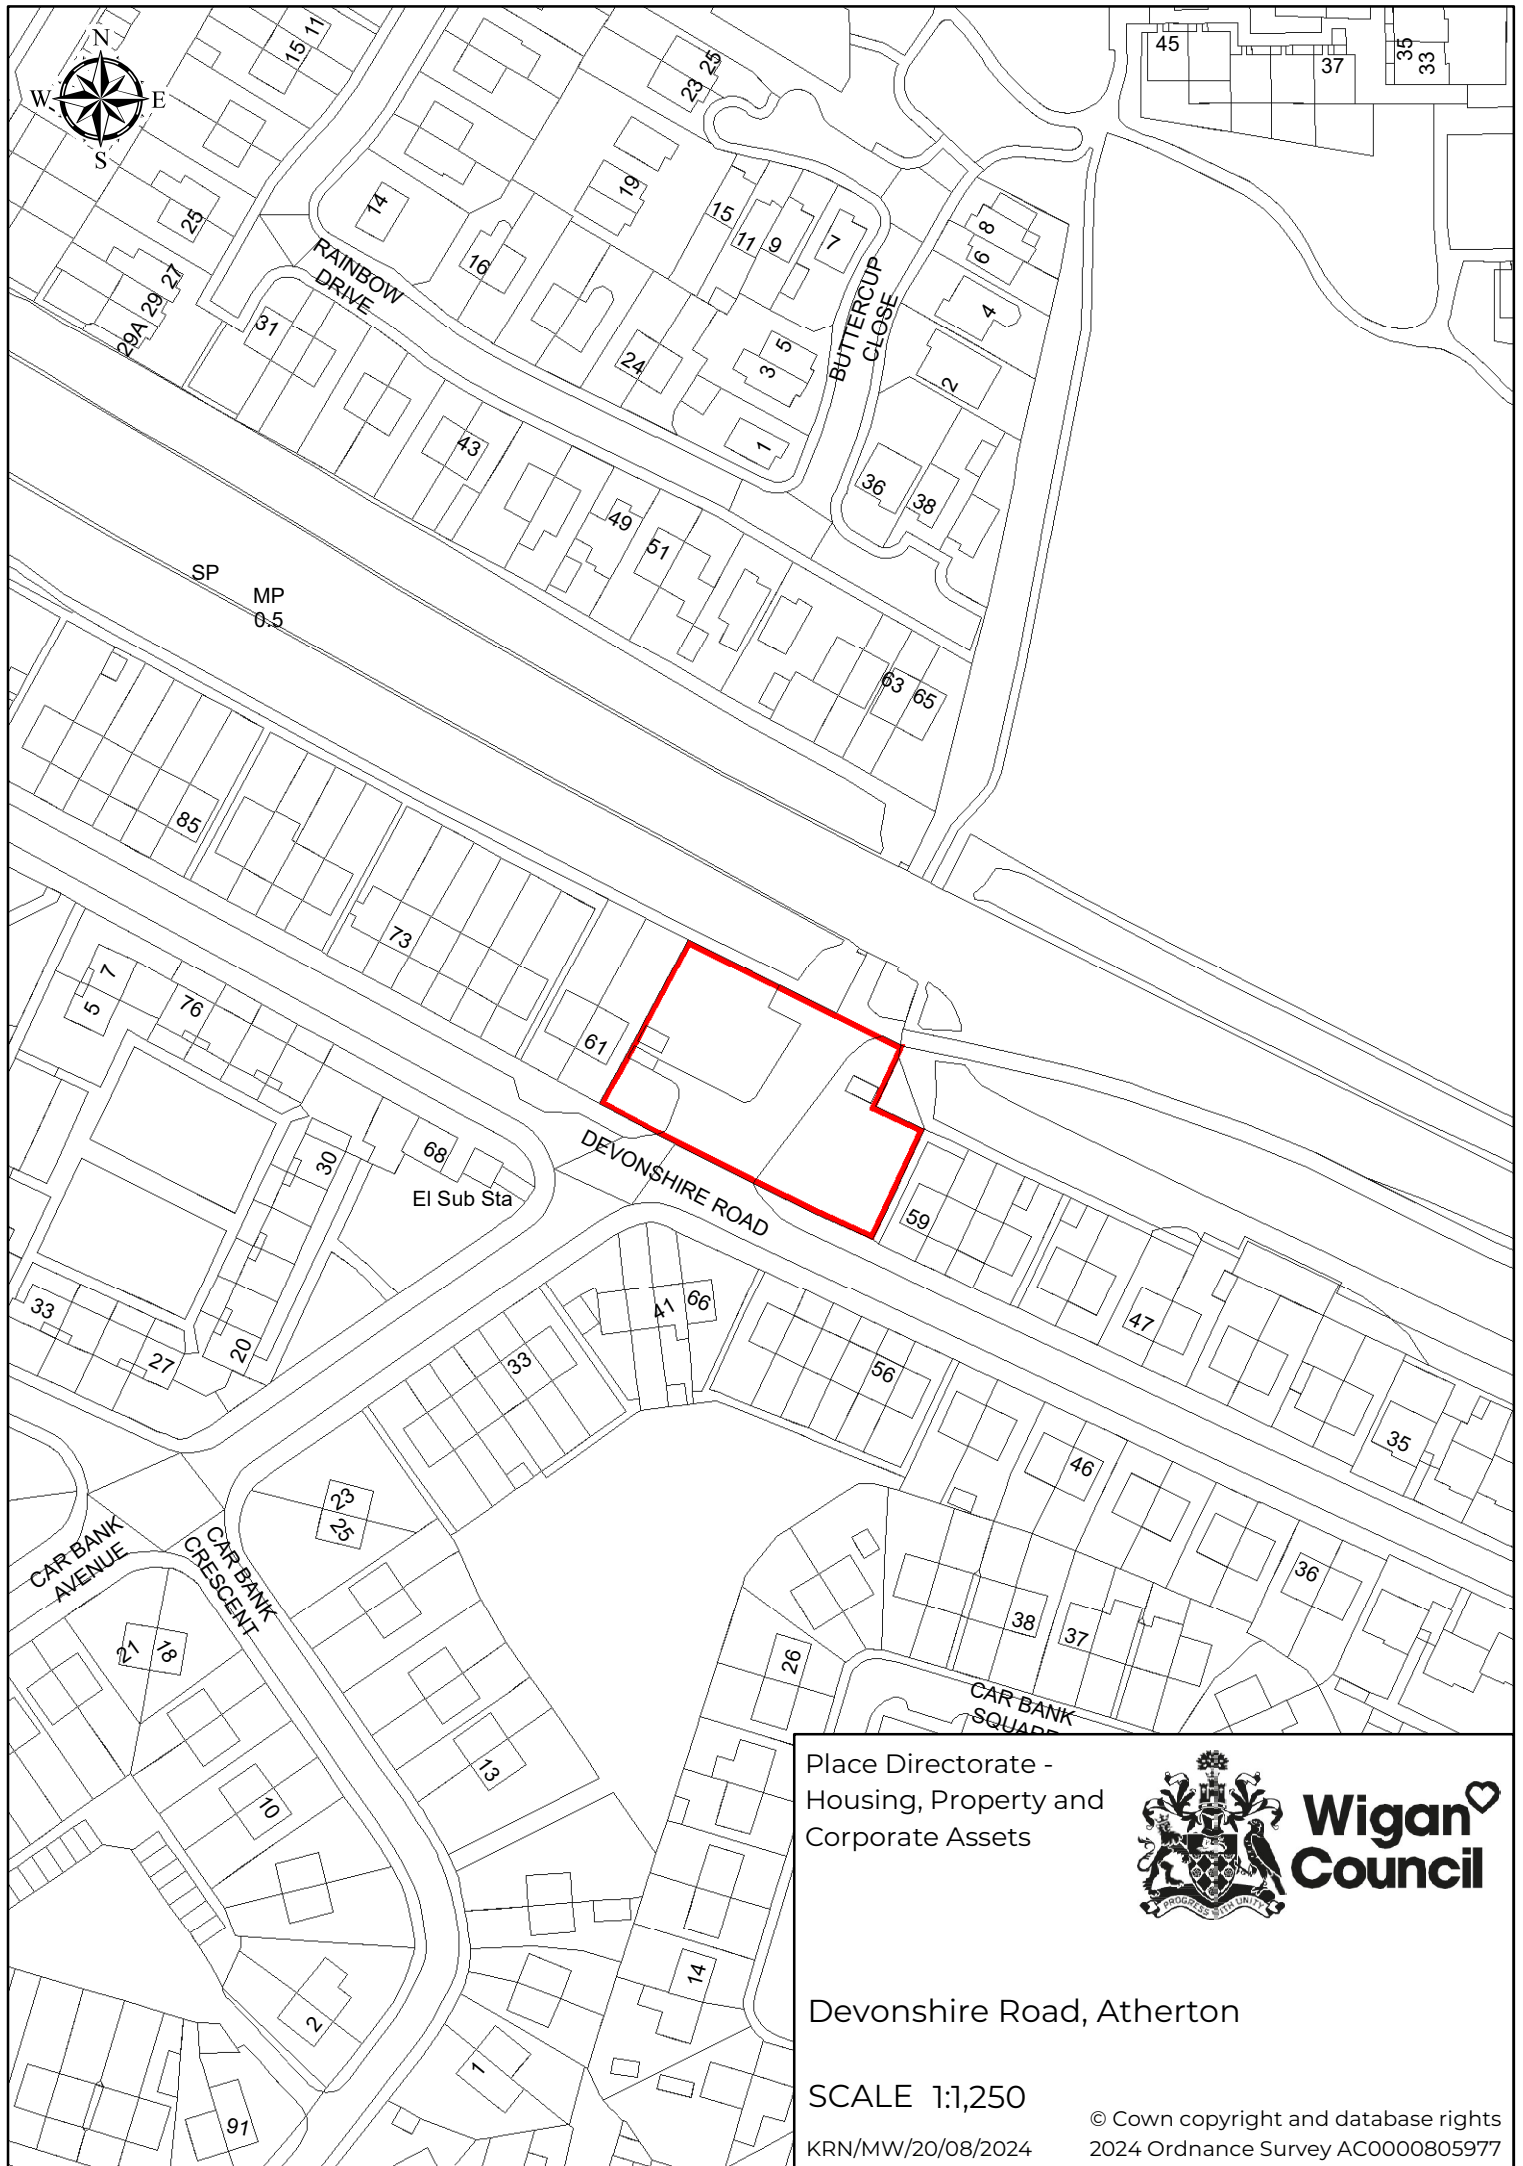

Place Directorate -
Housing, Property and
Corporate Assets



Wigan
Council

Devonshire Road, Atherton

SCALE 1:1,250

KRN/MW/20/08/2024

© Crown copyright and database rights
2024 Ordnance Survey AC0000805977