Existing bound gravel path. Remove existing bound gravel surface. Scrape top surface, edging, and install new compacted gravel surface -Proposed benches with artwork Proposed resin bound gravel surface `A: Ser 1 Proposed path feature • e Lectern with info, interpretation and QR codes (Fitzpatrick woolmer chelmer lectern) POWERED BY Notes Funded by UK Government Copyright C This drawing must not be reproduced without the permi-Groundwork Trust. 2) All information to be read in conjunction with relevant landscape draw



Wigan

specification. 3)


Do not scale from this drawing. Only figured dimensions are to be used.

- 4) All dimensions in millimetres unless otherwise noted. 5)
- 6) Existing service alignments to be checked on site prior to construction

commencing. 7) No liability accepted for amendments by others.

8) It is assumed that all works detailed will be undertaken by a compete working, where appropriate, to an approved construction phase plan.

This project is part funded by the UK government through the UK Shared Prosperity Fund

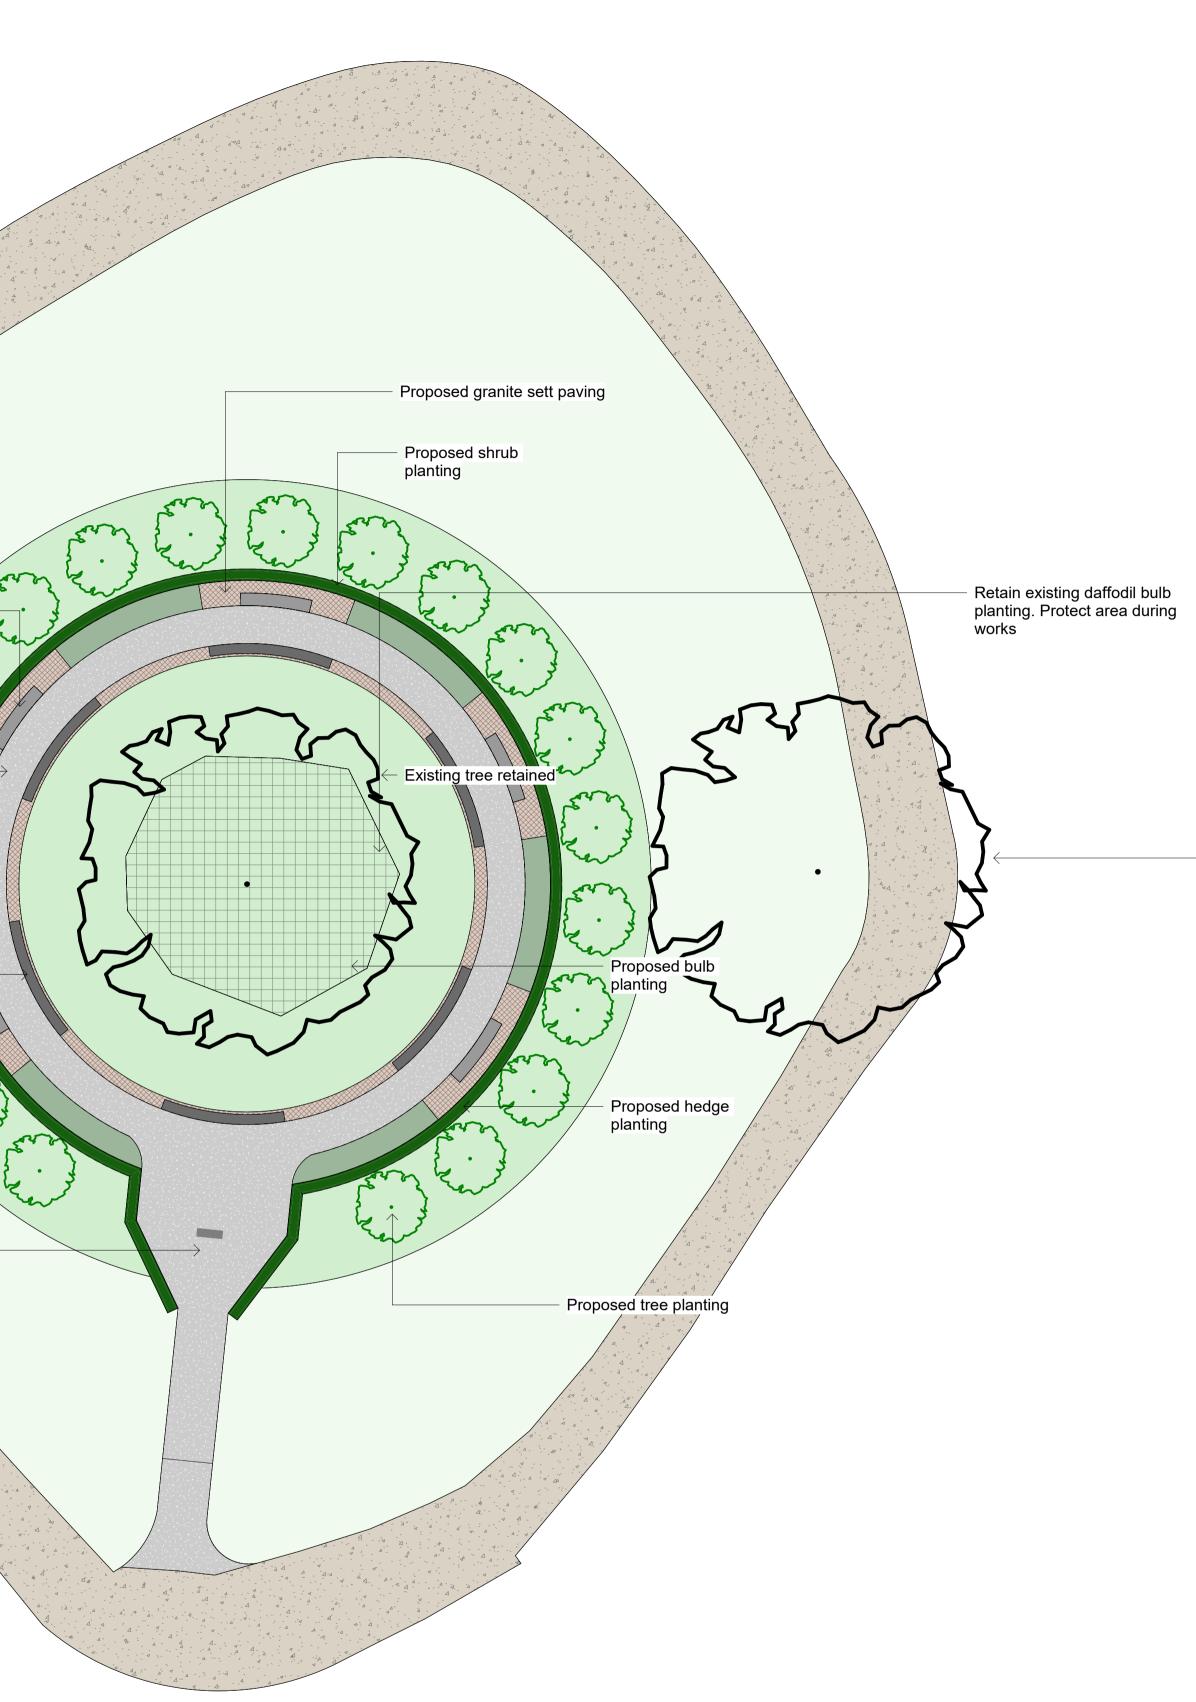

	DATE	REVISION NOTES	REV	СНК
ermission of The				
rawings and				
ction work				
etent contractor				

Existing tree retained



Tel: 01942 821444 Email: clm@groundwork.org.uk Web: groundwork.org.uk/sites/clm