



Could we request a copy of the following Stopping Up Orders published in The Gazette:

1. WIGAN BOROUGH COUNCIL
SECTION 116 & SCHEDULE 12 OF THE HIGHWAYS ACT 1980 (AS AMENDED) - NOTICE OF INTENTION TO APPLY TO STOP-UP AN AREA OF HIGHWAY BEING IN THE VICINITY OF ELIOT DRIVE, WORSLEY MESNES, WIGAN

[Please see attached](#)

Publication date: 12 July 2022, 12:04
Edition: The London Gazette
Notice ID: 4115957
Notice code: 1503
Issue number: 63756
Page number: 13220

2. WIGAN BOROUGH COUNCIL
SECTION 116 & SCHEDULE 12 OF THE HIGHWAYS ACT 1980 (AS AMENDED) - NOTICE OF INTENTION TO APPLY TO STOP-UP AN AREA OF HIGHWAY BEING IN THE VICINITY OF ELIOT DRIVE AND MESNES AVENUE, WORSLEY MESNES, WIGAN

[Please see attached](#)

Publication date: 12 July 2022, 12:04
Edition: The London Gazette
Notice ID: 4115967
Notice code: 1503
Issue number: 63756
Page number: 13221

WIGAN AND LEIGH MAGISTRATES COURT (CODE 1749)

**ORDER AUTHORISING THE STOPPING UP OF A HIGHWAY
Highways Act 1980 Section 116**

BEFORE the Magistrates' Court sitting at the Court House, Darlington Street, Wigan.


NOTICE having been given by Mr. B. Whitworth, Assistant Director Legal of Wigan Borough Council, of the Town Hall, Library Street, Wigan WN1 1YN of an application for an Order under Section 116 of the Highways Act 1980 for the stopping up of an area of the highway being in the vicinity of Eliot Drive, Worsley Mesnes, Wigan more particularly shown on the plan edged black with zebra hatching annexed hereto .

AND the Court being satisfied that the said Mr. B. Whitworth has given the Notices required by Part 1 of Schedule 12 of the Highways Act 1980.

AND the Court being satisfied that the highway is unnecessary.

IT IS HEREBY ORDERED that the said highway be stopped up.


Dated this ^{25th} day of August 2022

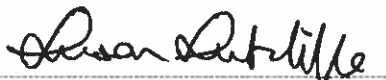
Justice of the Peace

Justice of the Peace

Justice of the Peace

Wigan and Leigh Magistrates Court
The Court House
Darlington Street
Wigan
WN1 1DW

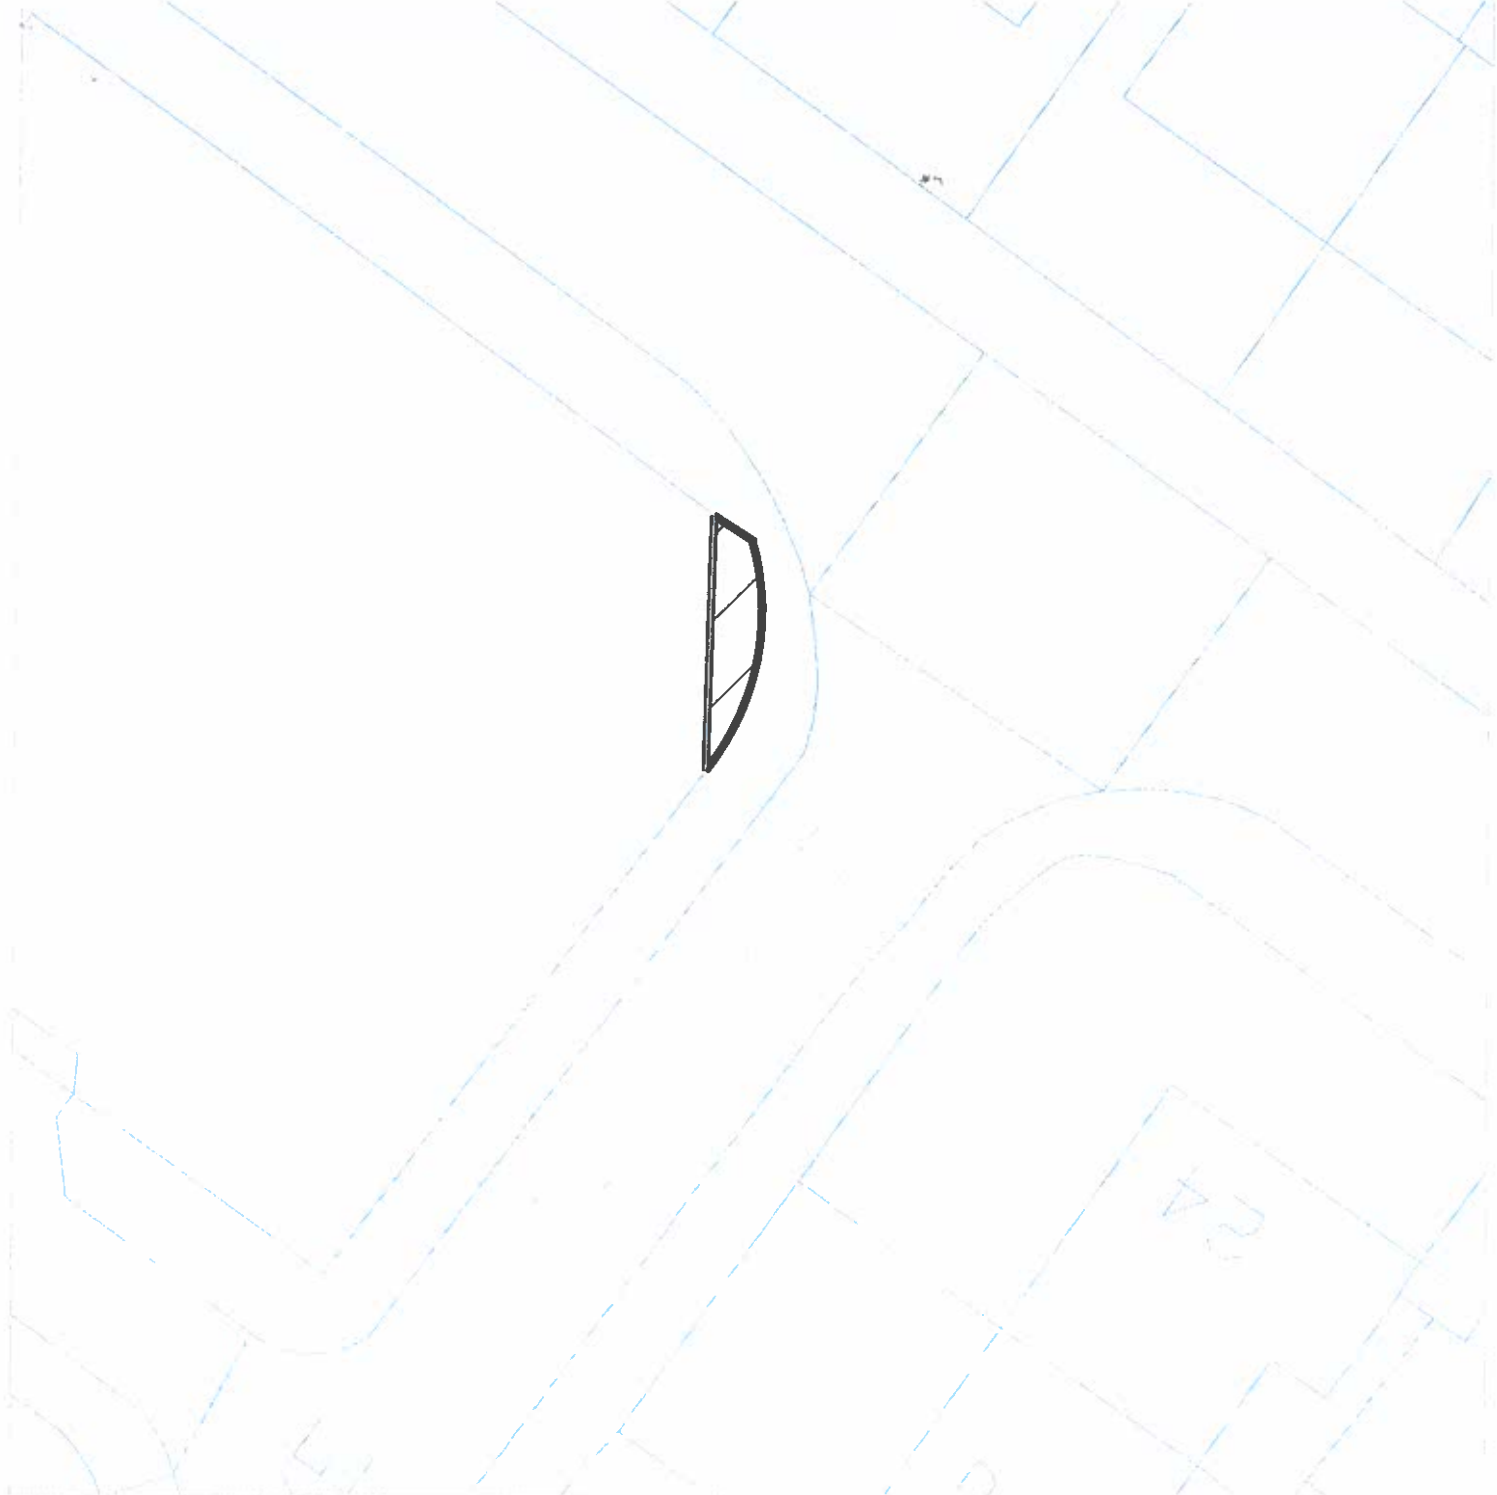

25th August 2022
Darren Parkhill OP




Key -
 ■ AREA TO BE STOPPED UP
 ● AREA 1 PARCEL D

DATE	30/03/22	DRAWN	LM1
SCALE	1:200@A4	CHK	LK

WORSLEY MESNES, WIGAN

STOPPING UP PLAN
 PARCEL D - AREA 1 LAYOUT

Dwg No	SU-001 - PD1	Rev
--------	--------------	-----

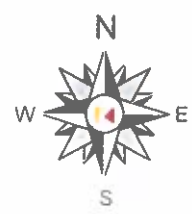

Keepmoat House, 2 Winward Drive,
 Estuary Drive, Speke, Liverpool L24 8QR
 Tel 0151 7281250 www.keepmoat.com



WIGAN AND LEIGH MAGISTRATES COURT (CODE 1749)

**ORDER AUTHORISING THE STOPPING UP OF A HIGHWAY
Highways Act 1980 Section 116**

BEFORE the Magistrates' Court sitting at the Court House, Darlington Street, Wigan.


NOTICE having been given by Mr. B. Whitworth, Assistant Director Legal of Wigan Borough Council, of the Town Hall, Library Street, Wigan WN1 1YN of an application for an Order under Section 116 of the Highways Act 1980 for the stopping up of an area of the highway being in the vicinity of Eliot Drive and Mesnes Avenue, Worsley Mesnes, Wigan more particularly shown on the plan edged black with zebra hatching annexed hereto .

AND the Court being satisfied that the said Mr. B. Whitworth has given the Notices required by Part 1 of Schedule 12 of the Highways Act 1980.

AND the Court being satisfied that the highway is unnecessary.

IT IS HEREBY ORDERED that the said highway be stopped up.


Dated this 25th day of August 2022

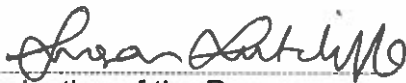
Justice of the Peace

Justice of the Peace



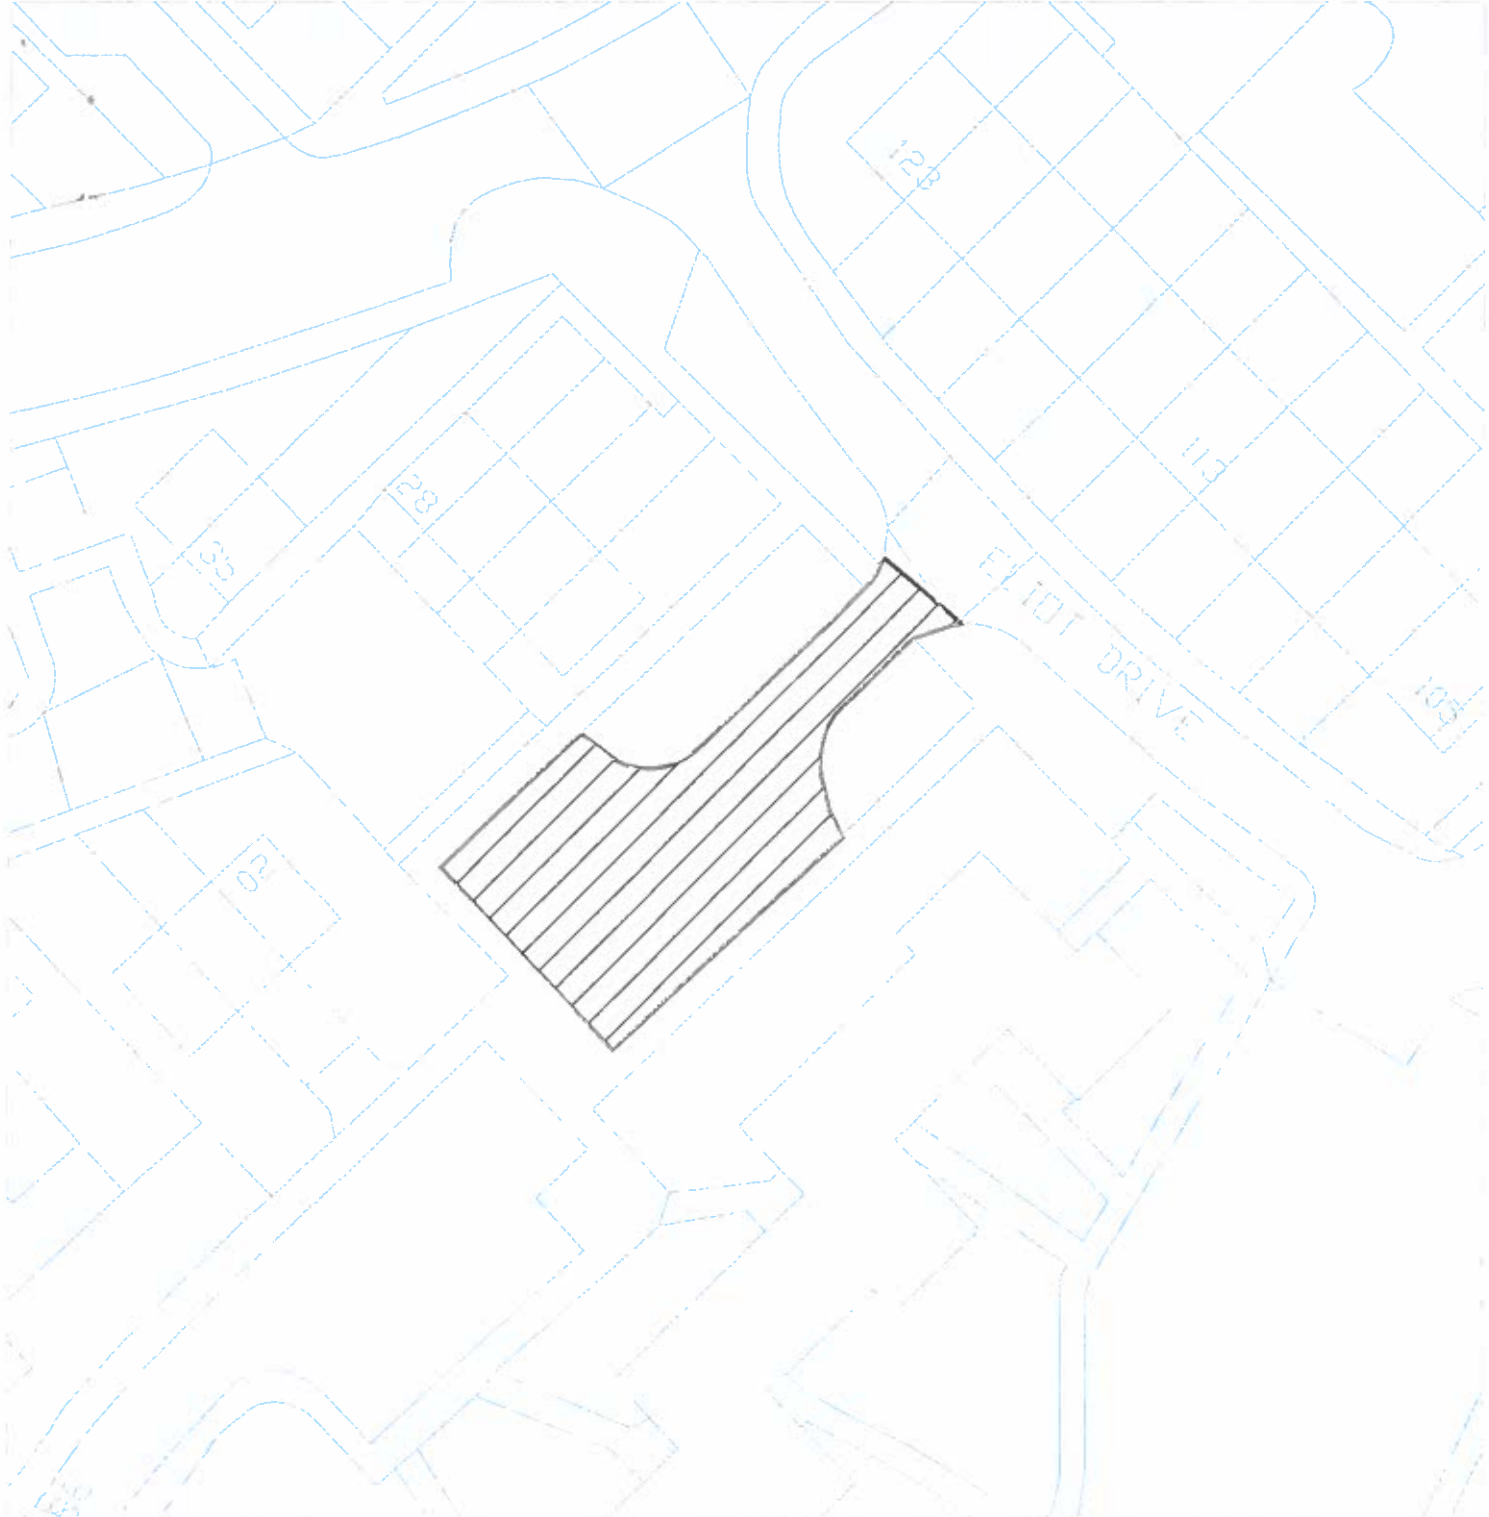


Justice of the Peace

Wigan and Leigh Magistrates Court
The Court House
Darlington Street
Wigan
WN1 1DW



25th August 2022
 Owen Clutchette JP



- Key -
-  AREA TO BE STOPPED UP
 -  AREA 1 PARCEL C
 -  AREA 2 PARCEL C
 -  AREA 3 PARCEL C
 -  AREA 4 PARCEL C

DATE	30/03/22	DRAWN	LM
SCALE	1:500@A4	CHK	LK

WORSLEY MESNES, WIGAN

STOPPING UP PLAN
 PARCEL C - AREA 1 LAYOUT

Dwg No	SU-001 - PC1	Rev	A
--------	--------------	-----	---

Keepmoat House, 2 Winward Drive
 Estuary Drive, Speke, Liverpool L24 8QR
 Tel: 0151 7281250 www.keepmoat.com

