

WIGAN BOROUGH COUNCIL

THE WIGAN BOROUGH (PASSAGEWAYS TO THE REAR OF SYCAMORE ROAD, BIRCH ROAD, LABURNUM AVENUE AND DOUGLAS STREET, ATHERTON) GATING ORDER 2012

Wigan Borough Council in exercise of its powers under Section 129A of the Highways Act 1980 and all the enabling powers being satisfied that a Gating Order would be beneficial for tackling crime and anti-social behaviour to that area of Atherton hereby makes the following Order:-

1. This Order may be cited as the Wigan Borough (Passageways to the rear of Sycamore Road, Birch Road, Laburnum Avenue and Douglas Street, Atherton) Gating Order 2012 and shall come into operation on 20th May 2012.
2. The public right of way along the following passages as shown for identification purposes only on the attached plan is restricted at all times:-
 - (i) to the rear of 2 to 32 Sycamore Road
 - (ii) to the rear of 1 to 29 Birch Road
 - (iii) to the rear of 1 to 7 Laburnum Avenue
 - (iv) to the rear of 83 to 89 Douglas Street
3. Nothing in article 2 of this Order shall apply to:
 - a) all owners and occupiers of premises adjacent to or adjoining the passageways listed in Article 2
 - b) persons using the highway in connection with the laying, erection, inspection, maintenance, alteration, repair, renewal or removal in or near the said length of highway of any sewer, main, pipe, conduit, wire, cable or other apparatus for the supply of gas, water, electricity or any other telecommunication apparatus as defined in Schedule 2 to the Telecommunications Act 1984
 - c) persons using the highway for police, ambulance or fire brigade purposes
 - d) Council officers on business
 - e) persons using the highway with the permission or at the direction of the duly authorised officer of the Council
4. Alternative routes are available via Sycamore Road, Birch Road, Douglas Street and Laburnum Avenue.

5. Gates will be installed at the approximate locations marked on the attached plan and each will be operated and maintained by the Council.
6. The maintenance and operation of the gate will be the responsibility of the Council's Anti-Social Behaviour Co-ordinator who may be contacted at the Places Directorate, Wigan Life Centre, College Avenue, Wigan.
7. The conditions set out in Section 129A (3) of the Highways Act 1980 have been complied with for the purposes of making the Order

Dated this 4th day of May 2012

EXECUTED as a DEED)
by affixing THE COMMON)
SEAL of WIGAN BOROUGH)
COUNCIL in the presence of:)






~~Head of Service Legal & Risk~~

HEAD OF SERVICE - LEGAL AND RISK

G. Mitchell
HEAD OF SERVICE - LEGAL AND RISK

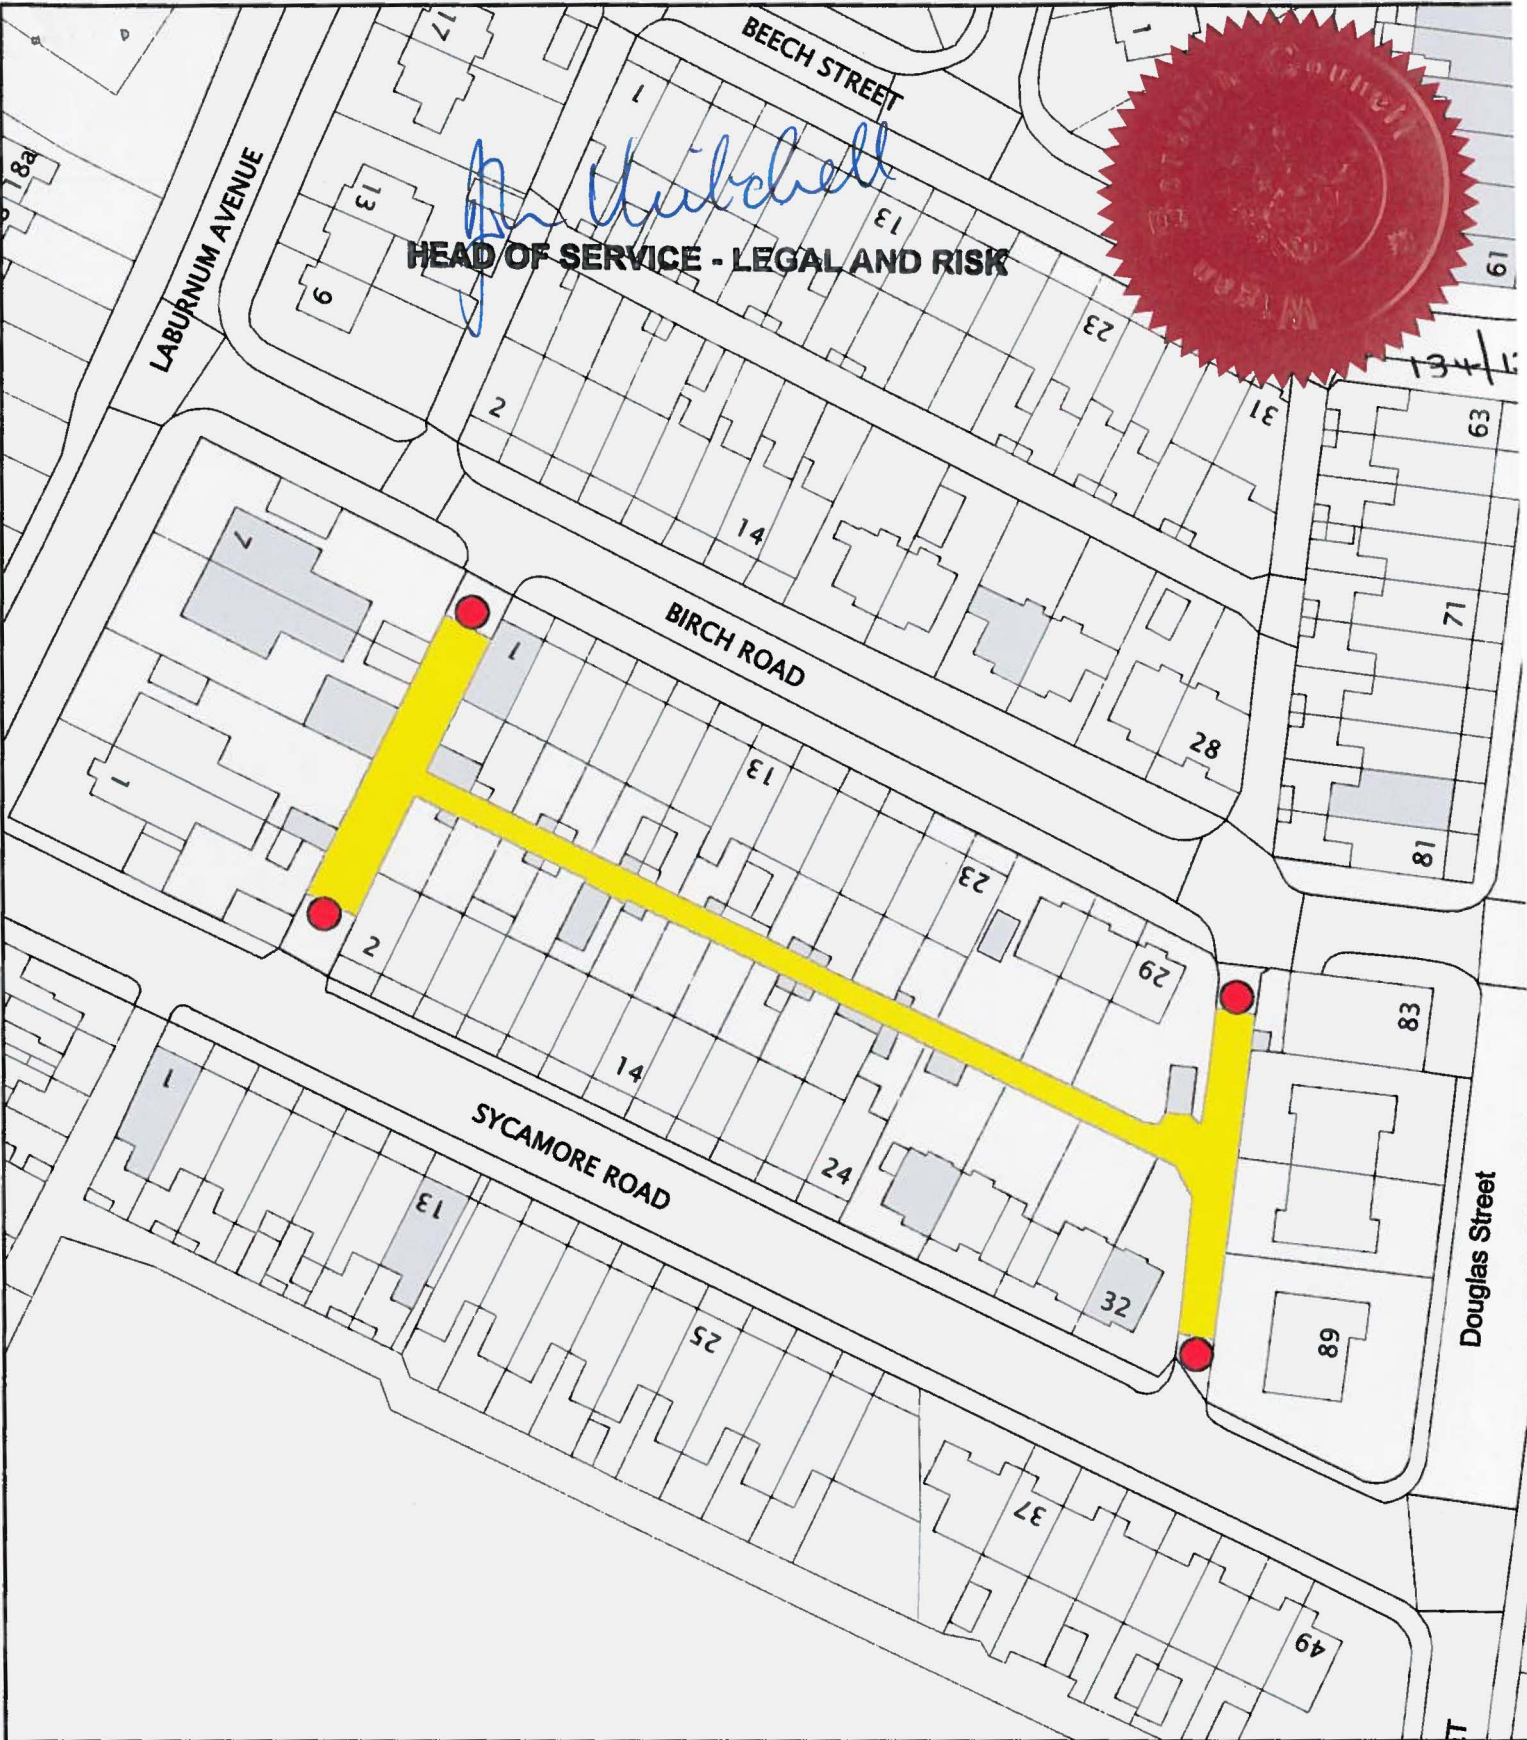

PLACES DIRECTORATE
Gillian Bishop
Corporate Director
Town Hall
Library Street
Wigan
WN1 1YN
Tel (01942) 244991
Fax (01942) 404210

Based upon the Ordnance Survey Mapping with the permission of The Controller of Her Majesty's Stationery Office, Crown Copyright ©. Unauthorised reproduction infringes Crown Copyright and may lead to prosecution or civil proceedings.
Wigan MBC Local Authority Licence No. 100018578, 2011.

NB. EXACT POSITION OF GATE NOT SHOWN N

Title: Atherton Block 17MG
Address: Alley ways to the rear of Sycamore Road, Laburnum Avenue, Birch Road and Douglas Street, Atherton.
Gating Order 318

Date: 5th December 2011

Scale: 1:751