

WIGAN BOROUGH COUNCIL

THE WIGAN BOROUGH COUNCIL (PASSAGEWAYS AT ASH STREET, OAK STREET, POPLAR STREET AND BOUNDARY STREET, TYLDESLEY) GATING ORDER 2012

Wigan Borough Council in exercise of its powers under Section 129A of the Highways Act 1980 and all the enabling powers being satisfied that a Gating Order would be beneficial for tackling crime and anti-social behaviour to that area of Leigh hereby makes the following Order:-

1. This Order may be cited as the Wigan Borough Council (Passageways to the rear of 38 to 60 Oak Street, to the rear of 1 to 19 Ash Street, the side of 12 Poplar Street and at the side of 118 Boundary Street, Tyldesley) Gating Order 2012 and shall come into operation on 11th June 2012.
2. The public right of way along the following passages as shown for identification purposes only on the attached plan is restricted at all times:-
 - (i) To the rear of 38 to 60 Oak Street
 - (ii) To the rear of 1 to 19 Ash Street
 - (iii) The side of 12 Poplar Street
 - (iv) The side of 118 Boundary Street
3. Nothing in article 2 of this Order shall apply to:
 - a) all owners and occupiers of premises adjacent to or adjoining the passageways listed in Article 2
 - b) persons using the highway in connection with the laying, erection, inspection, maintenance, alteration, repair, renewal or removal in or near the said length of highway of any sewer, main, pipe, conduit, wire, cable or other apparatus for the supply of gas, water, electricity or any other telecommunication apparatus as defined in Schedule 2 to the Telecommunications Act 1984
 - c) persons using the highway for police, ambulance or fire brigade purposes
 - d) Council officers on business
 - e) persons using the highway with the permission or at the direction of the duly authorised officer of the Council
4. Alternative routes are available via Poplar Street, Boundary Street, Oak Street and Ash Street, Tyldesley.

5. Gates will be installed at the approximate locations marked on the attached plan and each will be operated and maintained by the Council.
6. The maintenance and operation of the gate will be the responsibility of the Council's Anti-Social Behaviour Co-ordinator who may be contacted at Places Directorate, Neighbourhoods Team, Wigan Council, PO BOX 100, Wigan WN1 3DS.
7. The conditions set out in Section 129A (3) of the Highways Act 1980 have been complied with for the purposes of making the Order


Dated this 15th day of June 2012

EXECUTED as a DEED)
by affixing THE COMMON)
SEAL of WIGAN BOROUGH)
COUNCIL in the presence of:)



John Mitchell

Head of Service Legal & Risk

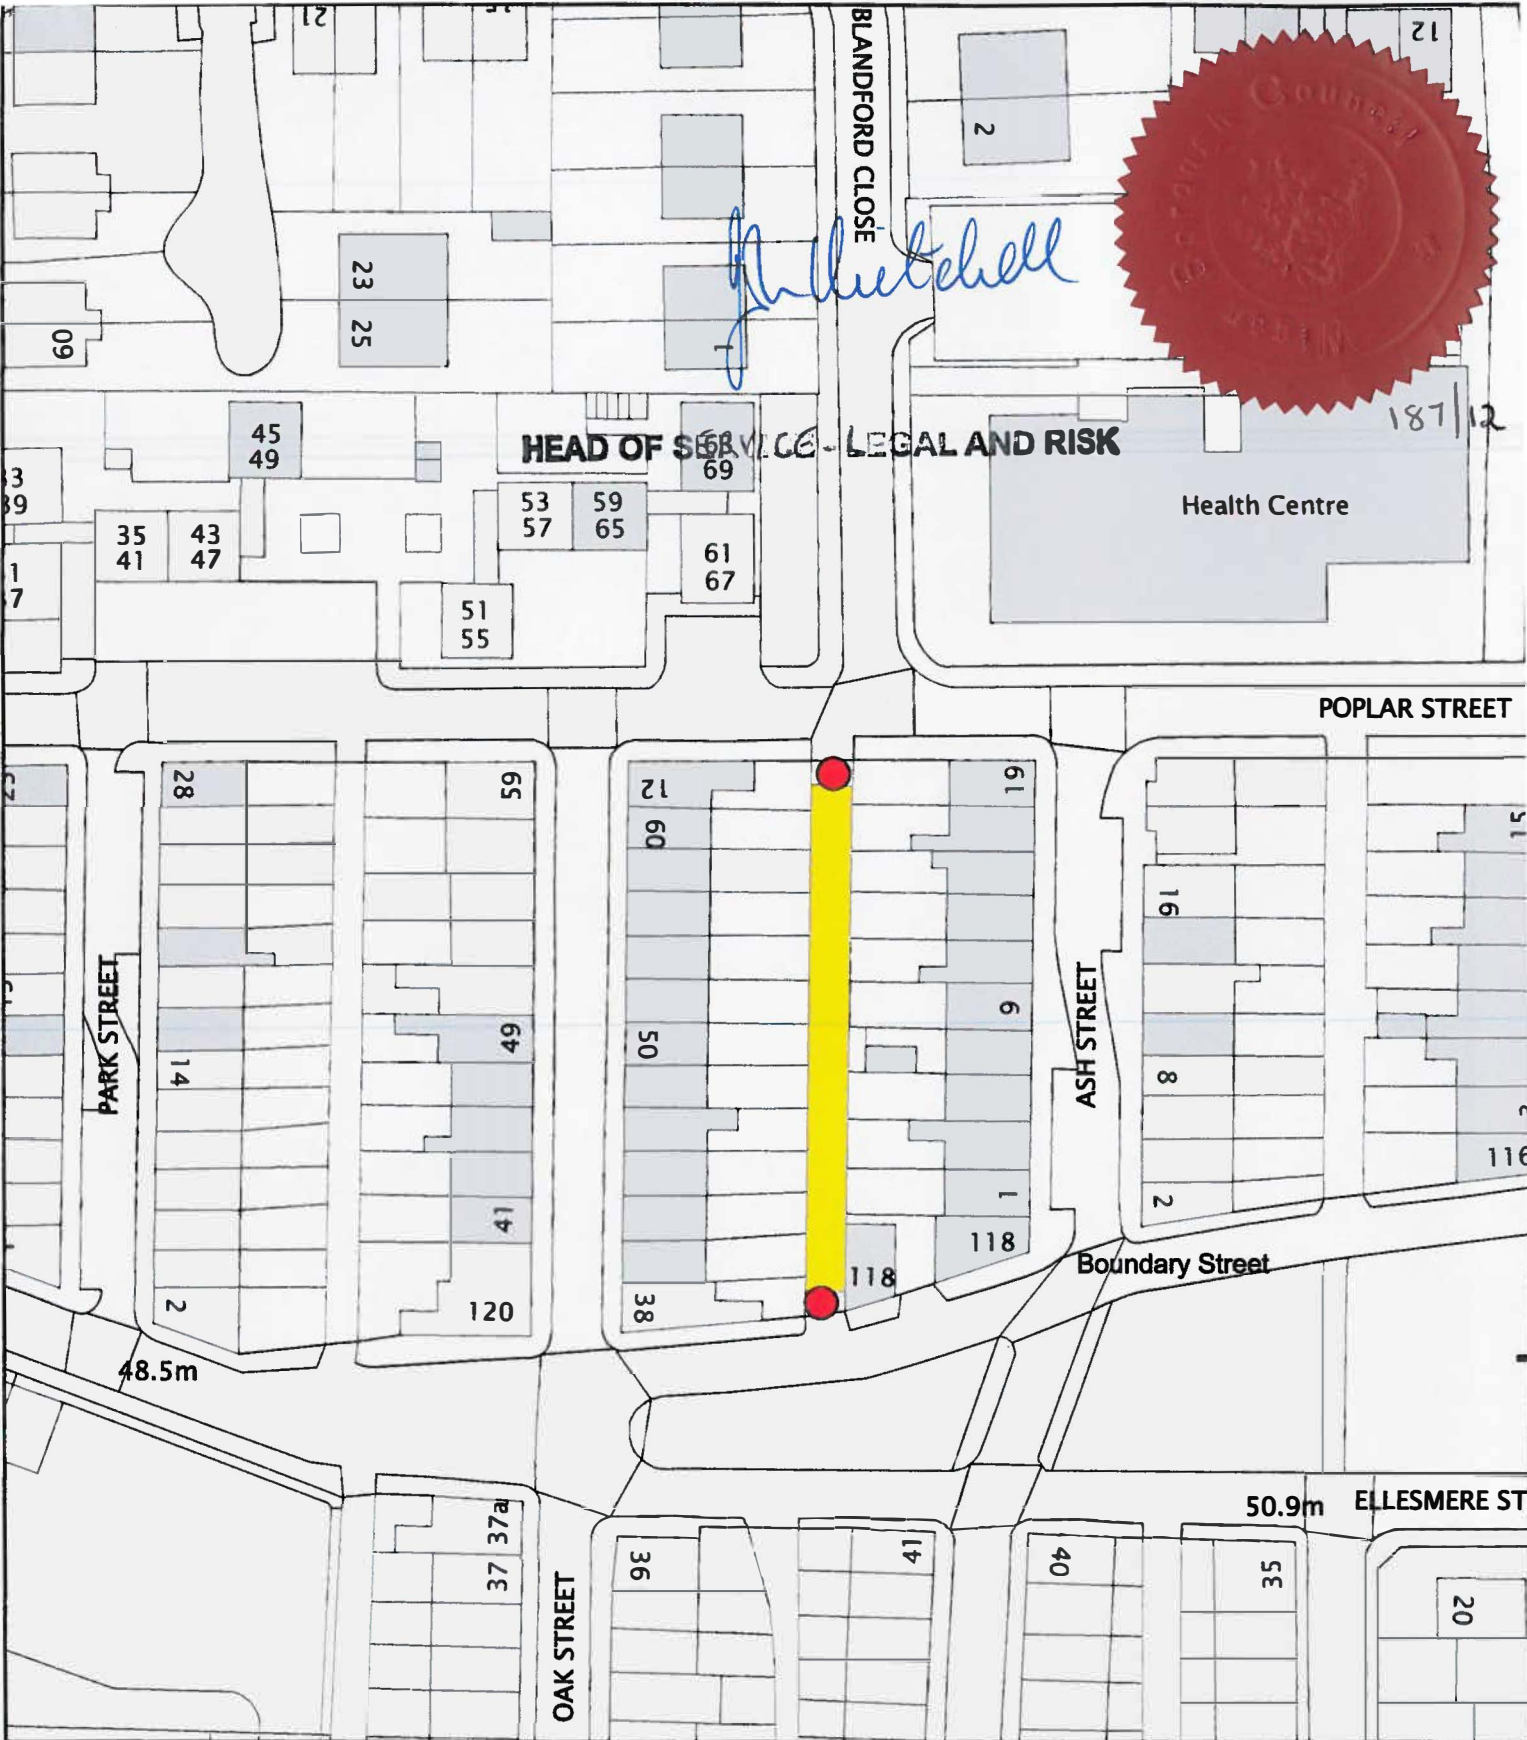

PLACES DIRECTORATE

Gillian Bishop
 Corporate Director
 Town Hall
 Library Street
 Wigan
 WN1 1YN
 Tel (01942) 244991
 Fax (01942) 404210

Based upon the Ordnance Survey Mapping with the permission of The Controller of Her Majesty's Stationary Office, Crown Copyright ©. Unauthorised reproduction infringes Crown Copyright and may lead to prosecution or civil proceedings. Wigan MBC Local Authority Licence No. 100019578, 2011.

NB. EXACT POSITION OF GATE NOT SHOWN

Title: Tyldesley Block 76MG
 Address: Alley ways to the rear of 38 to 60 Oak Street, 1 to 19 Ash Street, the side of 12 Poplar Street and the side of 118 Boundary Street Tyldesley.
 Gating Order 321



Date: 5th March 2012

Scale: 1:751