

WIGAN BOROUGH COUNCIL

**THE WIGAN BOROUGH (PASSAGEWAYS AT THE AVENUE AND LEIGH ROAD,
LEIGH) GATING ORDER 2012**

Wigan Borough Council in exercise of its powers under Section 129A of the Highways Act 1980 and all the enabling powers being satisfied that a Gating Order would be beneficial for tackling crime and anti-social behaviour to that area of hereby makes the following Order:-

1. This Order may be cited as the Wigan Borough (Passageways at The Avenue and Leigh Road, Leigh) Gating Order 2012 and shall come into operation on 2nd April 2012.
2. The public right of way along the following passages as shown for identification purposes only on the attached plan is restricted at all times:-
 - i) to the rear of 9 to 27 The Avenue, Leigh
 - ii) to the rear of 20a, 32a and 34 Leigh Road, Leigh
3. Nothing in article 2 of this Order shall apply to:
 - a) all owners and occupiers of premises adjacent to or adjoining the passageways listed in Article 2
 - b) persons using the highway in connection with the laying, erection, inspection, maintenance, alteration, repair, renewal or removal in or near the said length of highway of any sewer, main, pipe, conduit, wire, cable or other apparatus for the supply of gas, water, electricity or any other telecommunication apparatus as defined in Schedule 2 to the Telecommunications Act 1984
 - c) persons using the highway for police, ambulance or fire brigade purposes
 - d) Council officers on business
 - e) persons using the highway with the permission or at the direction of the duly authorised officer of the Council
4. Alternative routes are available via the pavements of The Avenue and Leigh Road
5. Gates will be installed at the approximate locations marked on the attached plan and each will be operated and maintained by the Council.


6. The maintenance and operation of the gate will be the responsibility of the Council's Anti-Social Behaviour Co-ordinator who may be contacted at the Places Directorate, Neighbourhood Teams, P O Box 100, Wigan WN1 3DS
7. The conditions set out in Section 129A (3) of the Highways Act 1980 have been complied with for the purposes of making the Order

Dated this *29th* day of *March* 2012

EXECUTED as a DEED)
by affixing THE COMMON)
SEAL of WIGAN BOROUGH)
COUNCIL in the presence of:)


Head of Service Legal & Risk



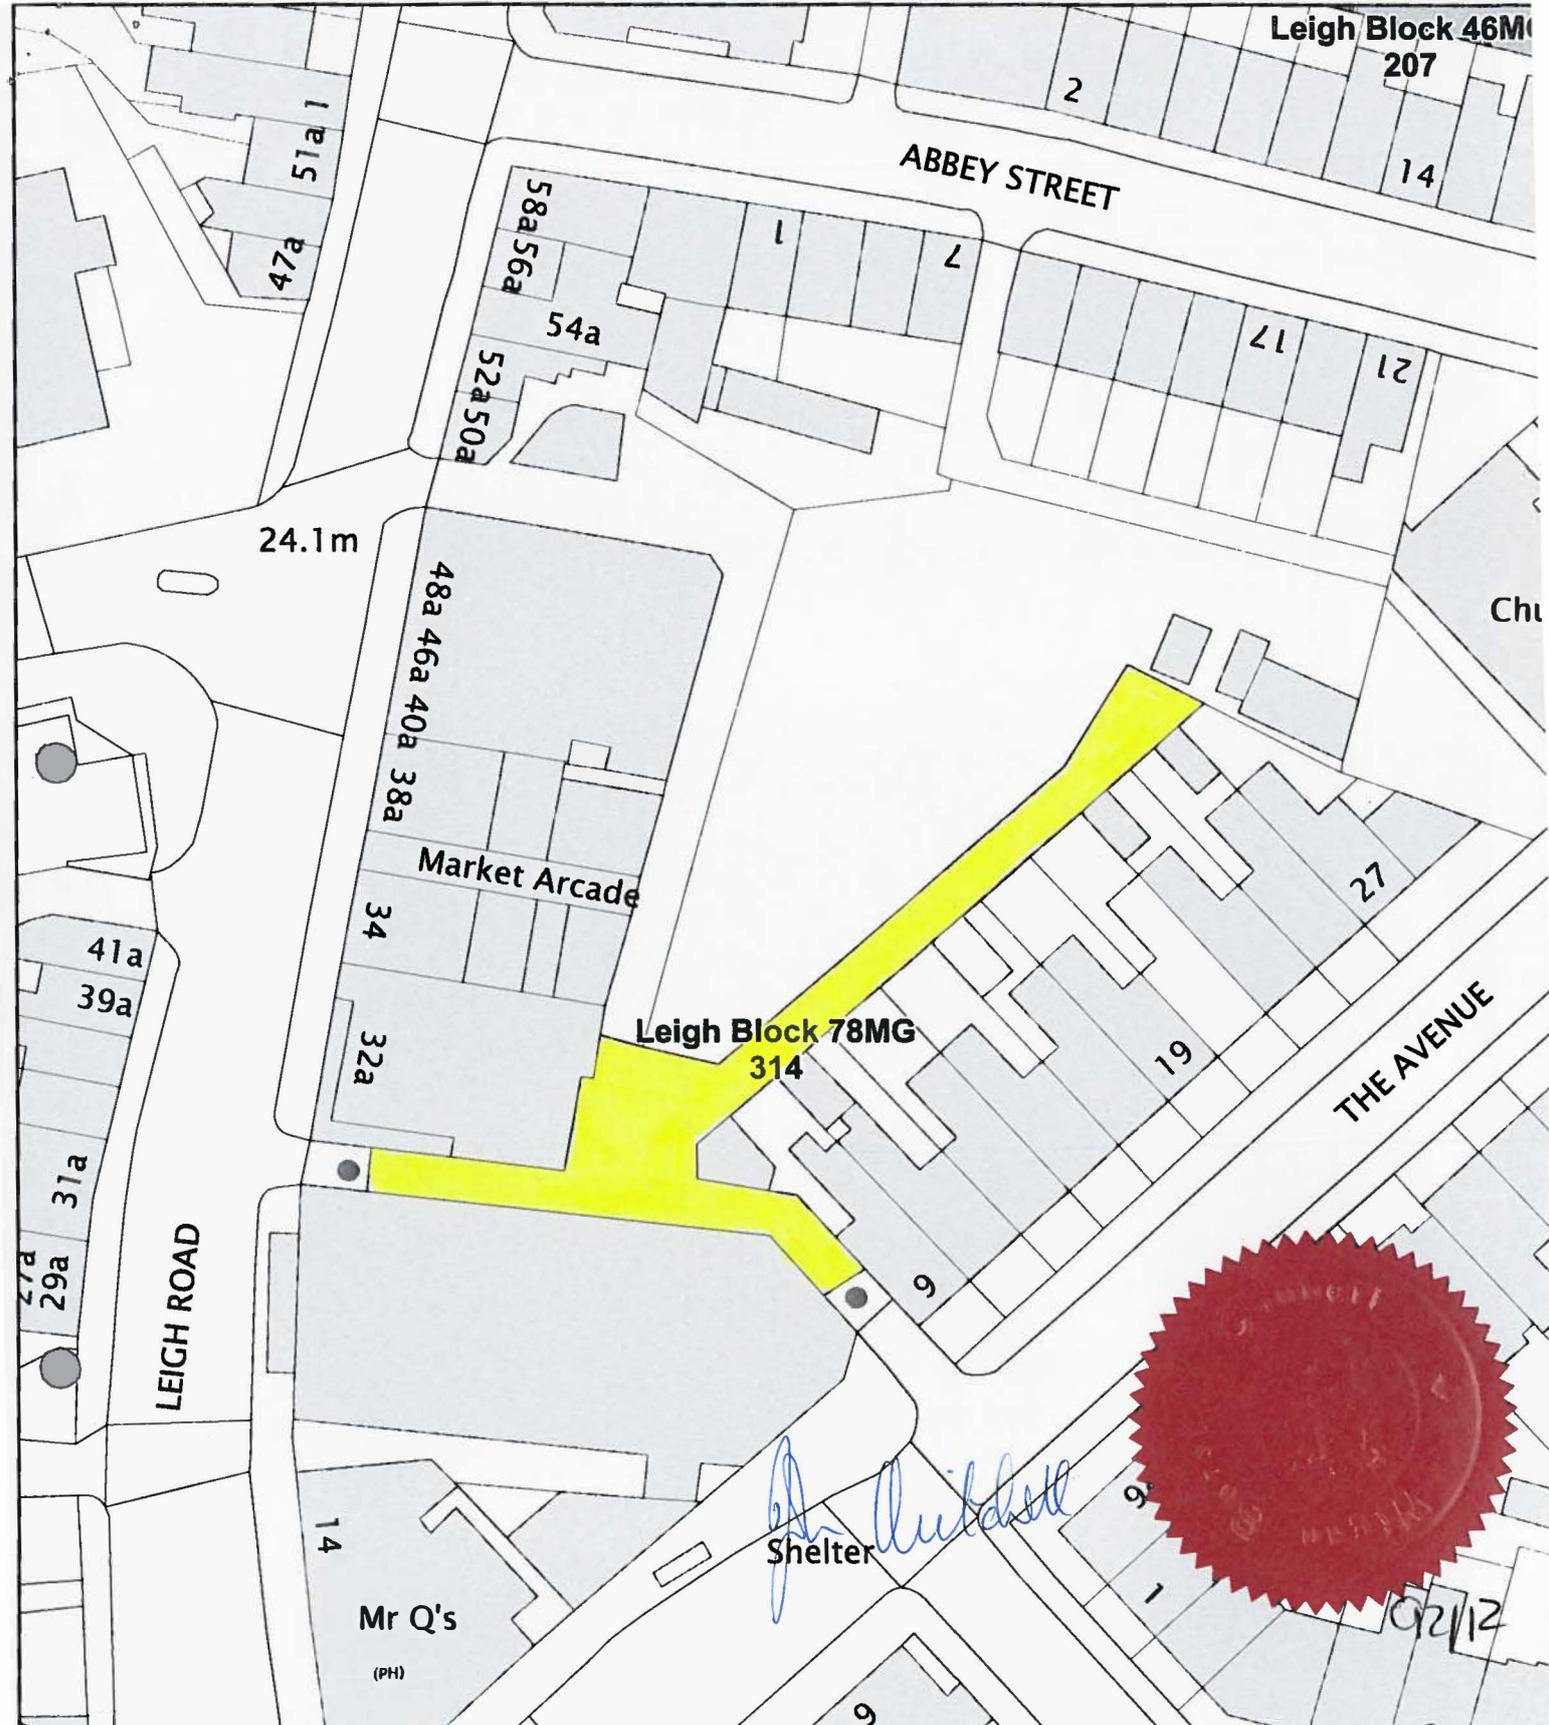

PLACES DIRECTORATE

 Gillian Bishop
 Corporate Director
 Town Hall
 Library Street
 Wigan
 WN1 1YN
 Tel (01942) 244991
 Fax (01942) 404210

Based upon the Ordnance Survey Mapping with the permission of
 The Controller of Her Majesty's Stationery Office, Crown Copyright ©.
 Unauthorised reproduction infringes Crown Copyright and may lead to
 prosecution or civil proceedings.
 Wigan MBC Local Authority Licence No. 100019578, 2011.

NB. EXACT POSITION OF GATE NOT SHOWN N
▲

Title: Leigh Block 78MG

Address: Alley ways to the rear of 9 to 27
 The Avenue and 32 to 34 Leigh Road,
 Leigh.

Gating Order 314

Date: 28th November 2011 Scale: 1:593