

RESOURCES DIRECTORATE

Legal & Risk

Memorandum

To: Places Directorate

From: Head of Service

Ref: Neighbourhood Teams

Ref: RD/LR/SYF/Q44/144-/Q-001659

Fao Mike Gorse

Mrs Susan Fulford

Ext: 3090

Date: 8th January 2013


Variation of Gating Order No. 297 - Leigh Block 62 MG

Please find attached a copy of the sealed Order for your records.

The Order should be placed on the Register and placed on the site in place of the site notice. It should also be placed on the Council's website.

I have arranged for a copy to be displayed in the Reception Area of the Town Hall.

Thank you for your assistance.

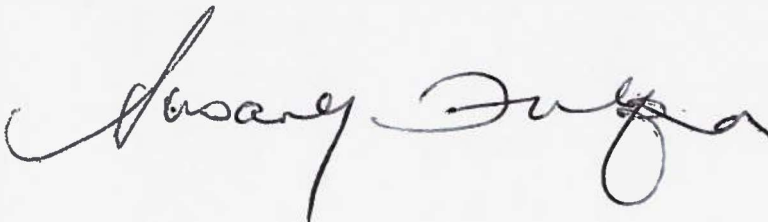

Enc.

WIGAN BOROUGH COUNCIL

**THE WIGAN BOROUGH (PASSAGEWAYS TO THE REAR OF 22 TO 40
BEDFORD SQUARE AND REAR OF 27 TO 63 BATTERSBY STREET, LEIGH)
GATING ORDER 2011 VARIATION ORDER 2013**

Wigan Borough Council in exercise of its powers under Section 129A of the Highways Act 1980 and all the enabling powers being satisfied that a Gating Order would be beneficial for tackling crime and anti-social behaviour to that area of Leigh hereby makes the following Order:-

1. This Order may be cited as the Wigan Borough (Passageways to the Rear of 22 to 40 Bedford Square and Rear of 27 to 63 Battersby Street, Leigh) Gating Order 2011 Variation Order 2013 and shall come into operation on 7th January 2013.
2. The public right of way along the following passages as shown for identification purposes only on the attached plan is restricted at all times:-
 - i) to the rear of 22 to 40 Bedford Square, Leigh
 - ii) to the rear of 1 to 63 Battersby Street, Leigh
3. Nothing in article 2 of this Order shall apply to:
 - a) all owners and occupiers of premises adjacent to or adjoining the passageways listed in Article 2
 - b) persons using the highway in connection with the laying, erection, inspection, maintenance, alteration, repair, renewal or removal in or near the said length of highway of any sewer, main, pipe, conduit, wire, cable or other apparatus for the supply of gas, water, electricity or any other telecommunication apparatus as defined in Schedule 2 to the Telecommunications Act 1984
 - c) persons using the highway for police, ambulance or fire brigade purposes
 - d) Council officers on business
 - e) persons using the highway with the permission or at the direction of the duly authorised officer of the Council
4. Alternative routes are available via the pavements of Bedford Square and Battersby Street.
5. Gates will be installed at the approximate locations marked on the attached plan and each will be operated and maintained by the Council.


6. The maintenance and operation of the gate will be the responsibility of the Council's Anti-Social Behaviour Co-ordinator who may be contacted at the Places Directorate, Neighbourhood Teams, Wigan Council, P.O. Box 100, Wigan, WN1 3DS.
7. The conditions set out in Section 129A (3) of the Highways Act 1980 have been complied with for the purposes of making the Order

Dated this *21st* day of January 2013

EXECUTED as a DEED)
by affixing THE COMMON)
SEAL of WIGAN BOROUGH)
COUNCIL in the presence of:)


Head of Service Legal & Risk



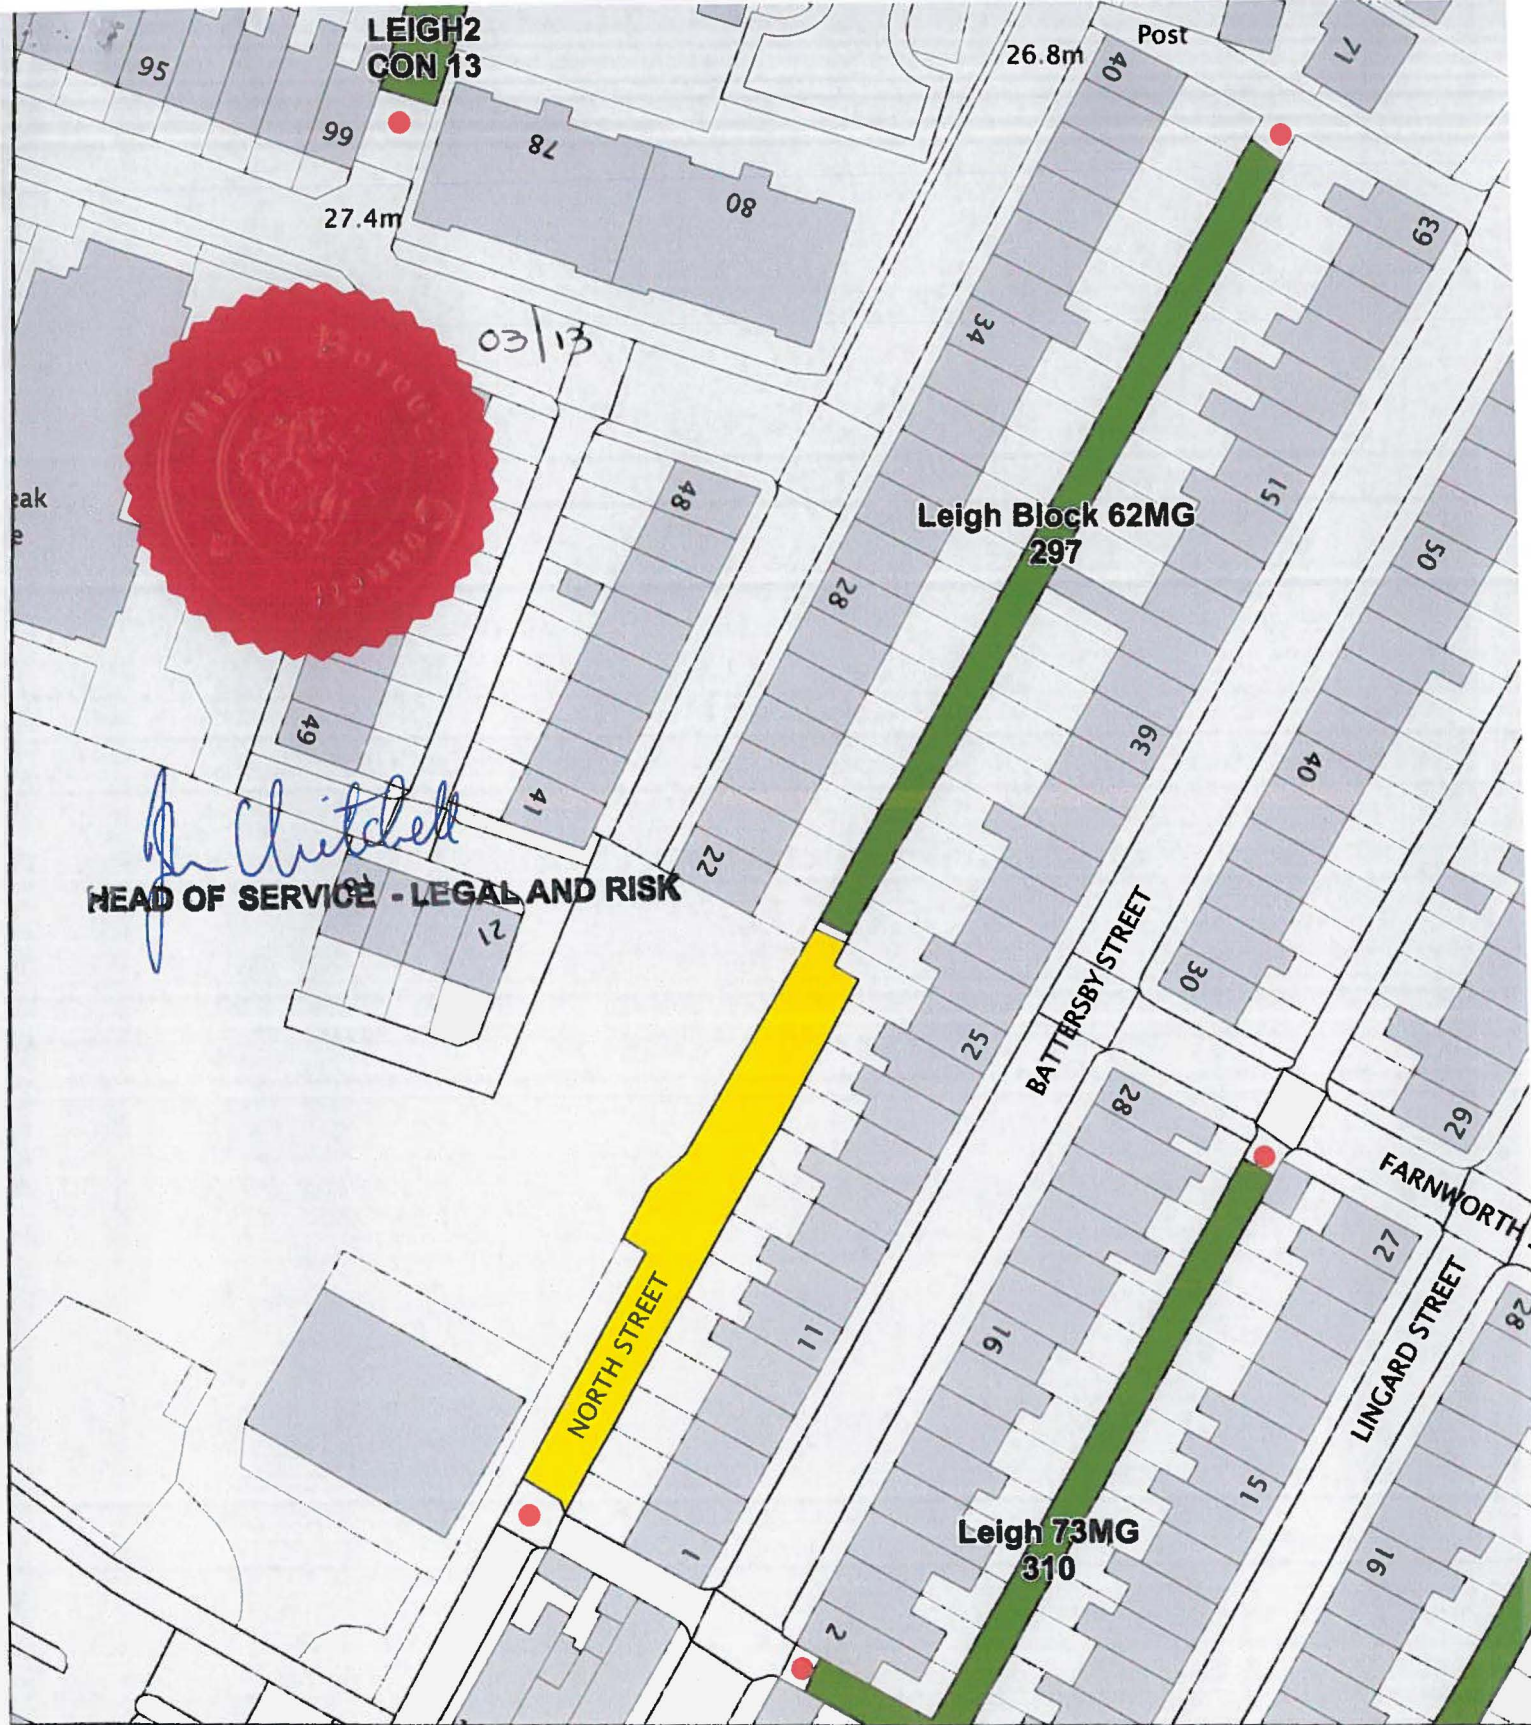

LEIGH2
CON 13



J. Chitchell
HEAD OF SERVICE - LEGAL AND RISK

03/13

Leigh Block 62MG
297

Leigh 73MG
310

NORTH STREET

BATTERSBY STREET

FARNWORTH
LINGARD STREET



PLACES DIRECTORATE

Gillian Bishop
Corporate Director
Town Hall
Library Street
Wigan
WN1 1YN
Tel (01942) 244991
Fax (01942) 404210

NB. EXACT POSITION OF GATE NOT SHOWN

Title: Leigh Block 62MG Variation Order

Address: Alley way to the rear of 1 to 25 Battersby Street Leigh.

Gating Order 297

Date: 20th March 2012

Scale: 1:751

Based upon the Ordnance Survey Mapping with the permission of The Controller of Her Majesty's Stationary Office, Crown Copyright ©. Unauthorised reproduction infringes Crown Copyright and may lead to prosecution or civil proceedings. Wigan MBC Local Authority Licence No. 100018578, 2011.