


Wigan Archives & Leigh Local Studies  
 Proposed Basement (Strongroom) Plan

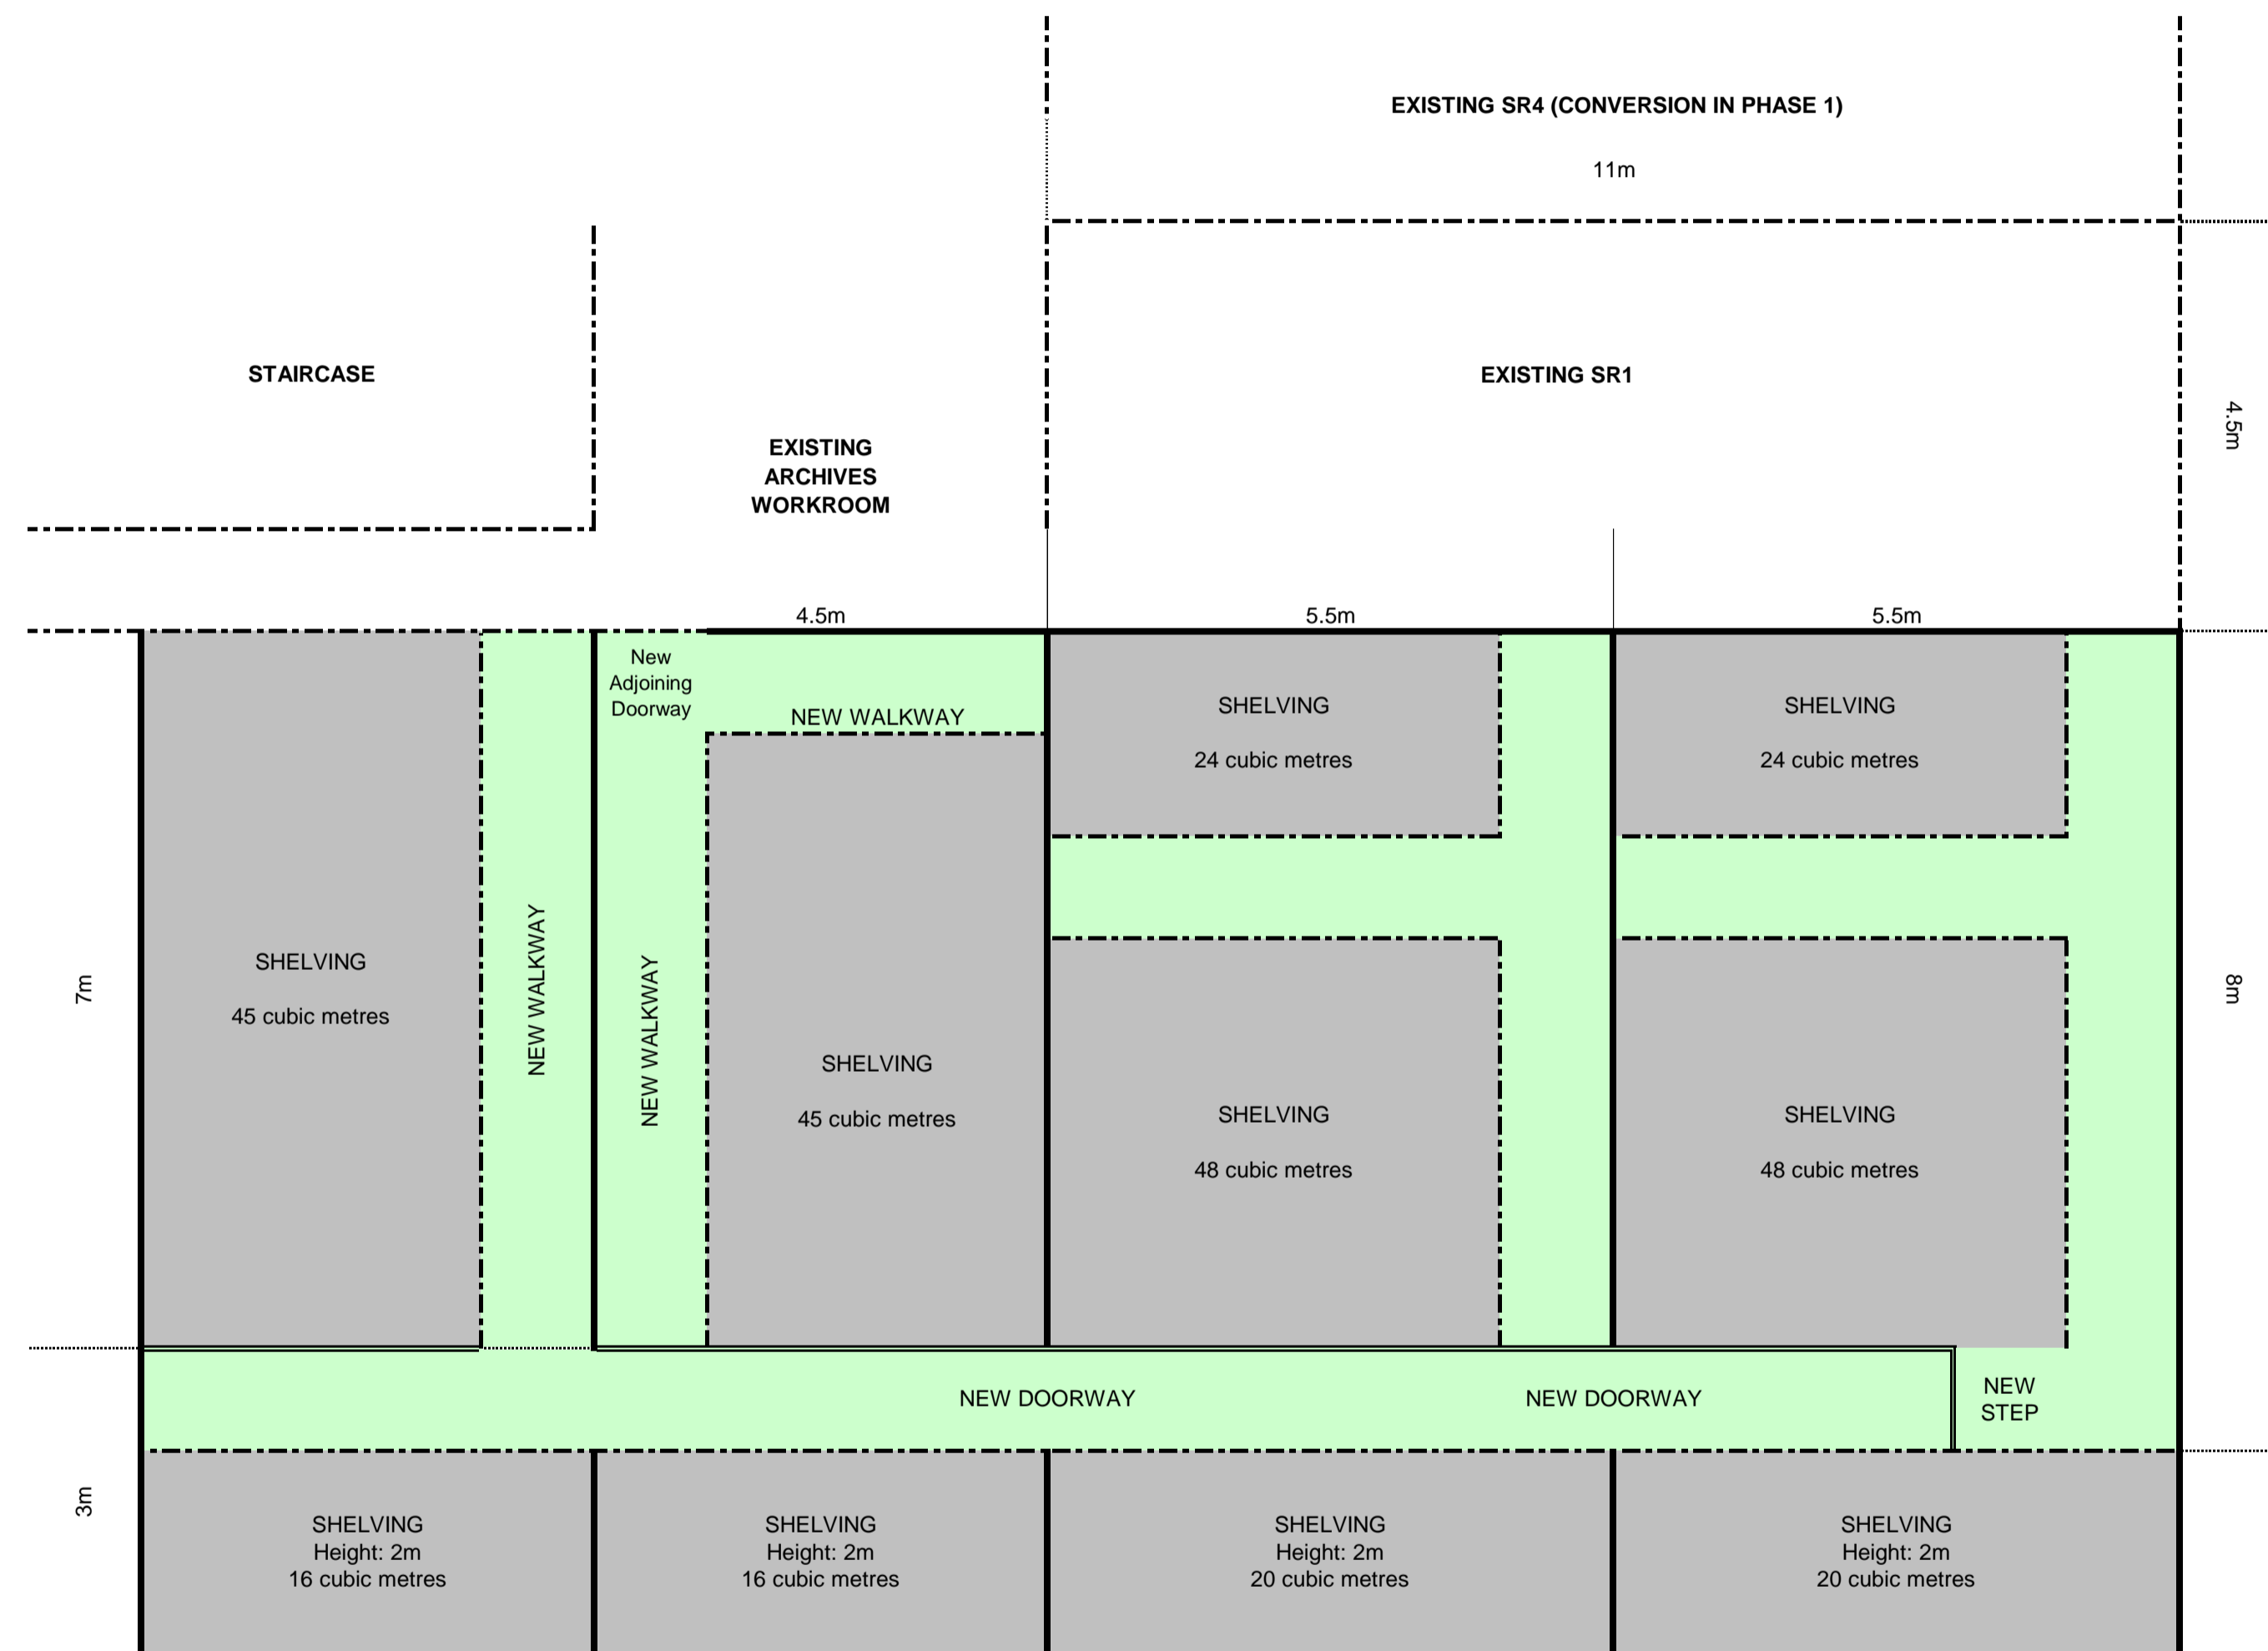

Notes for Alterations:

- Piping Removed
- Staircases Removed
- Doorways Blocked
- False partitions removed at non-full height area

Possible Loss of Space Through:

- Lighting
- Environmental Control

Basement heights: c. 3m

POTENTIAL ADDITIONAL CAPACITY:

290 cubic metres (excluding SR8)

[SR1 Current Capacity, c. 80 cubic metres]

NEW SR8  
 FORMER HEALTH  
 BUSINESS  
 #8

NEW SR5  
 FORMER W&LH  
 #6

NEW SR6  
 FORMER W&LH  
 #4

NEW SR7  
 FORMER CAFÉ  
 #2