


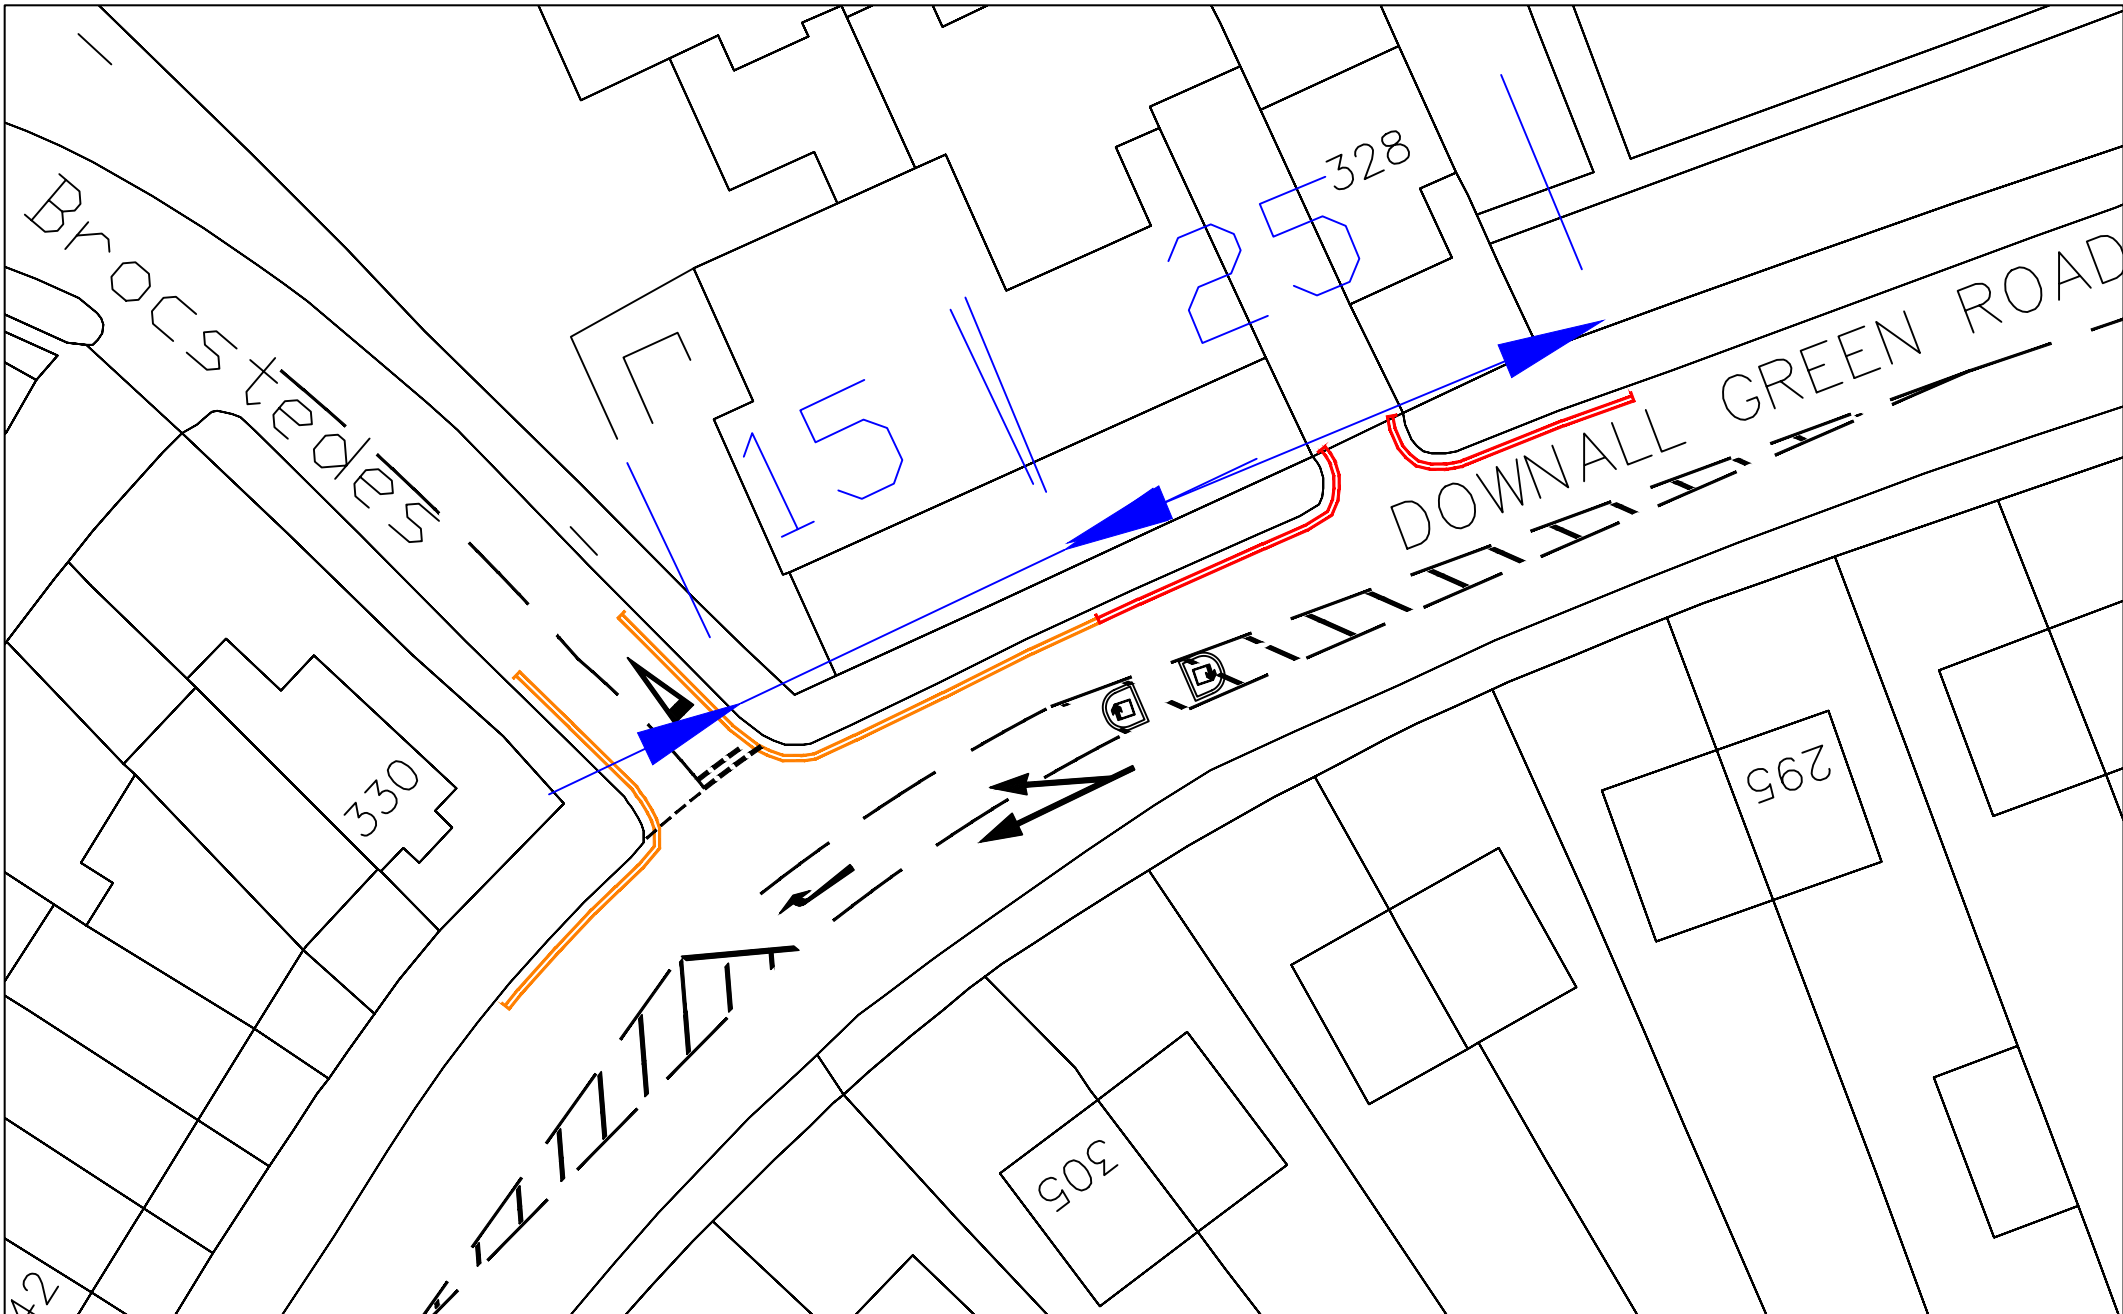

 Wigan Council	Existing		Removal of SCK & Introduction of PoW Downall Green Road Ashton	Drawn: KM	Checked: DO
	Proposed			Date: 09/06/2025	Scale: NTS
	Drawing No: WC25/OLIDGR/TRO/01				
	© Crown Copyright and database rights 2013 Ordnance Survey 100019578				