


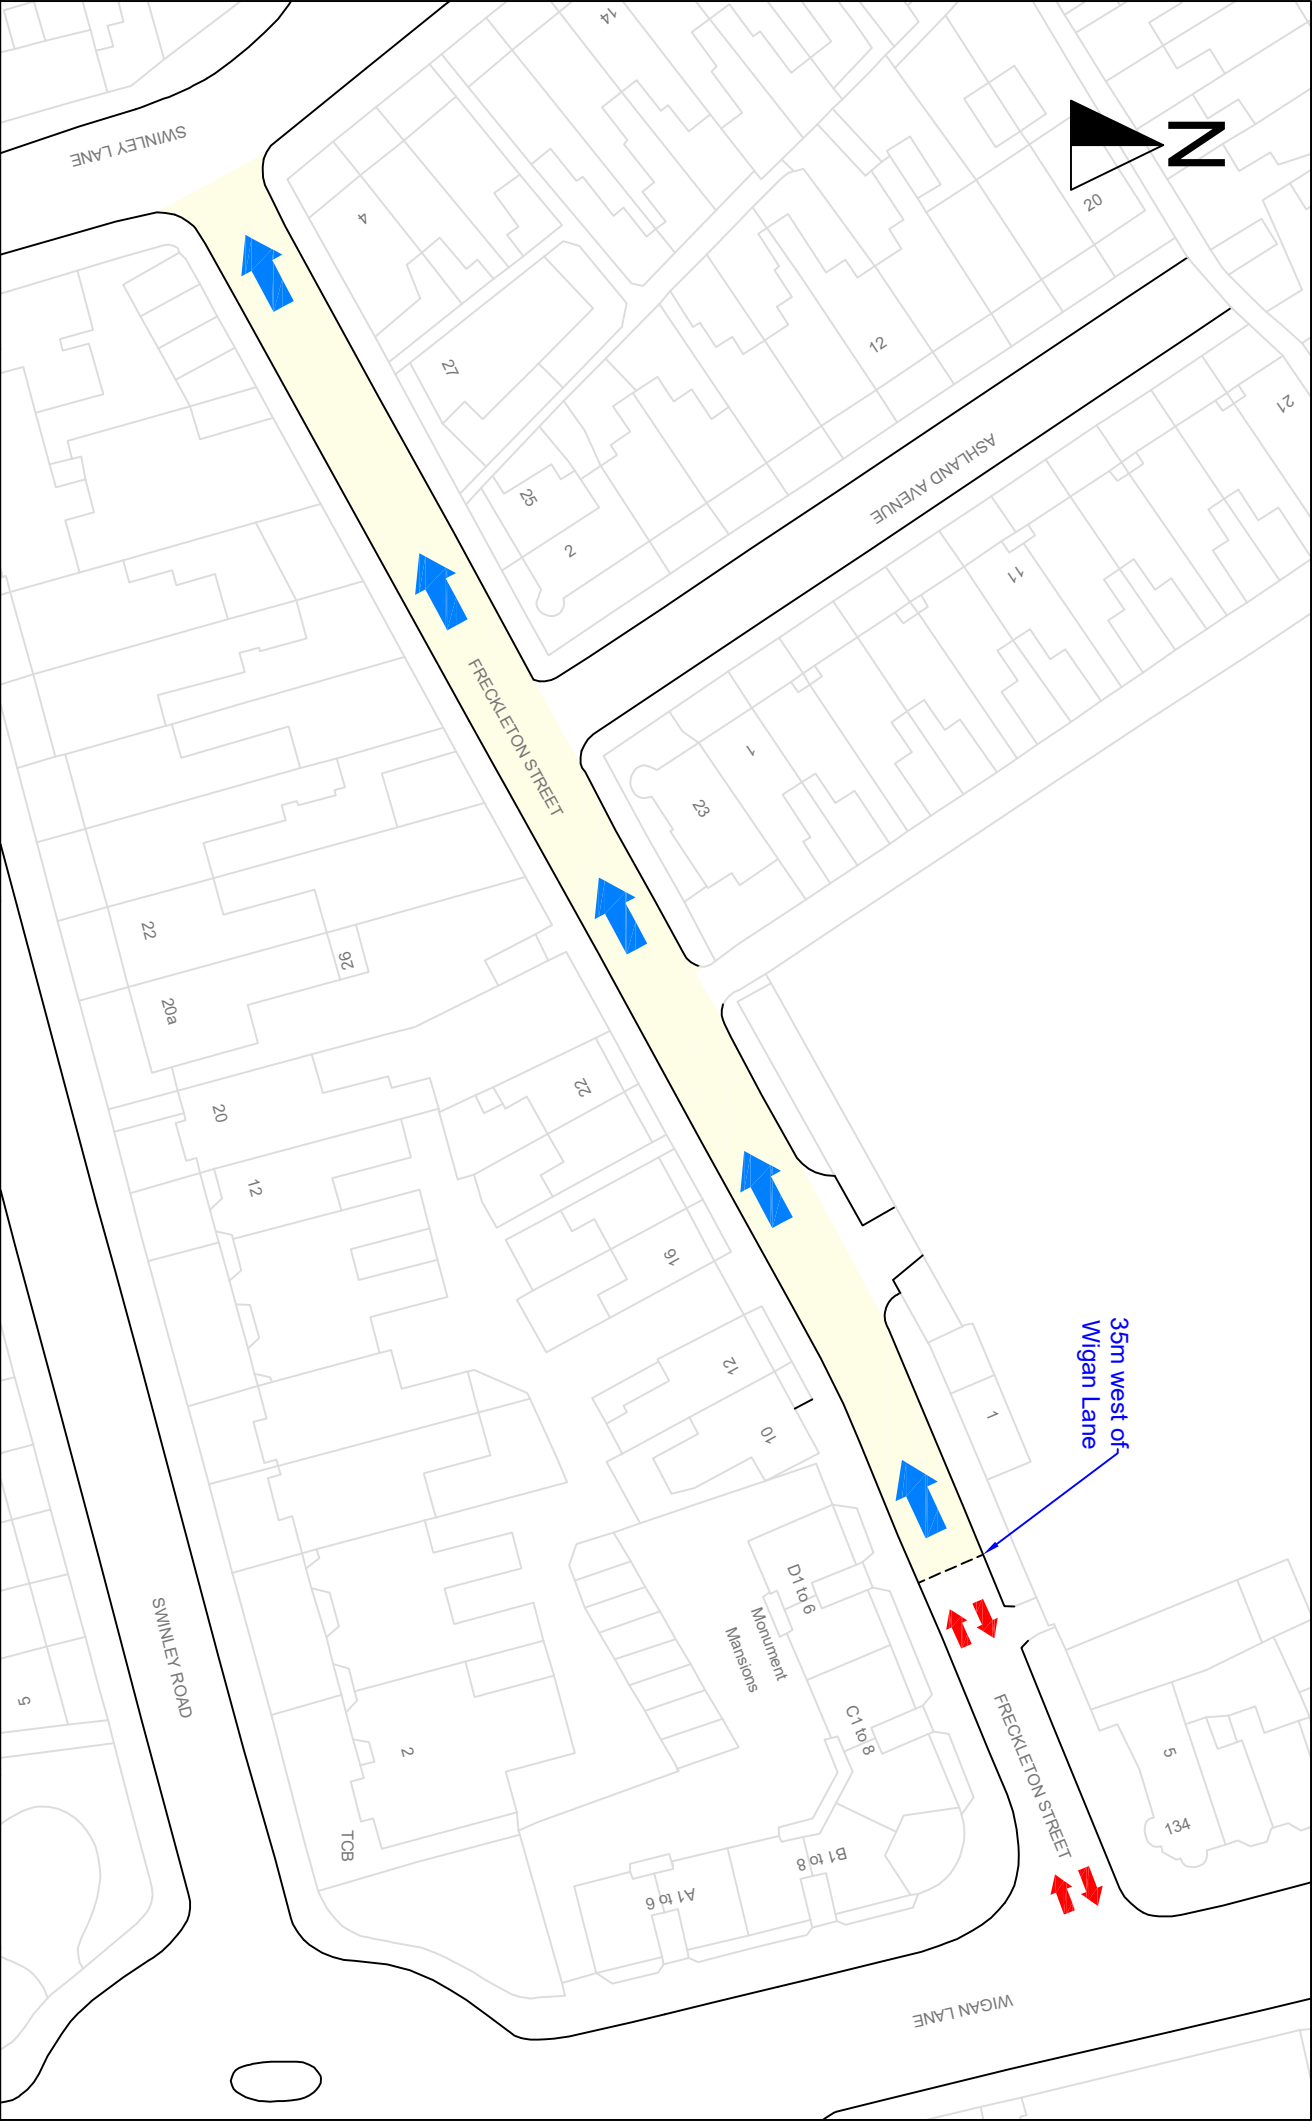

|   |  |   |  |
|---|--|---|--|
| PLACES DIRECTORATE - INFRASTRUCTURE   |  | FRECKLETON STREET, WIGAN                                                                                      |  |
| <br>Development Division<br>Places Directorate<br>Wigan Council<br>PO Box 100<br>Wigan<br>WN1 3DS                                        |  | Proposed Amendment to One Way Traffic Order                                                                   |  |
|  Proposed One Way Traffic<br> Proposed Two Way Traffic |  | Drawn: DF<br>Date: December 2024<br>Drawing No: DF/WIGCEN/1012242                                             |  |
|   |  | Checked: DO<br>Scale: Do Not Scale<br>© Crown Copyright and database rights 2013<br>Ordnance Survey 100019576 |  |