


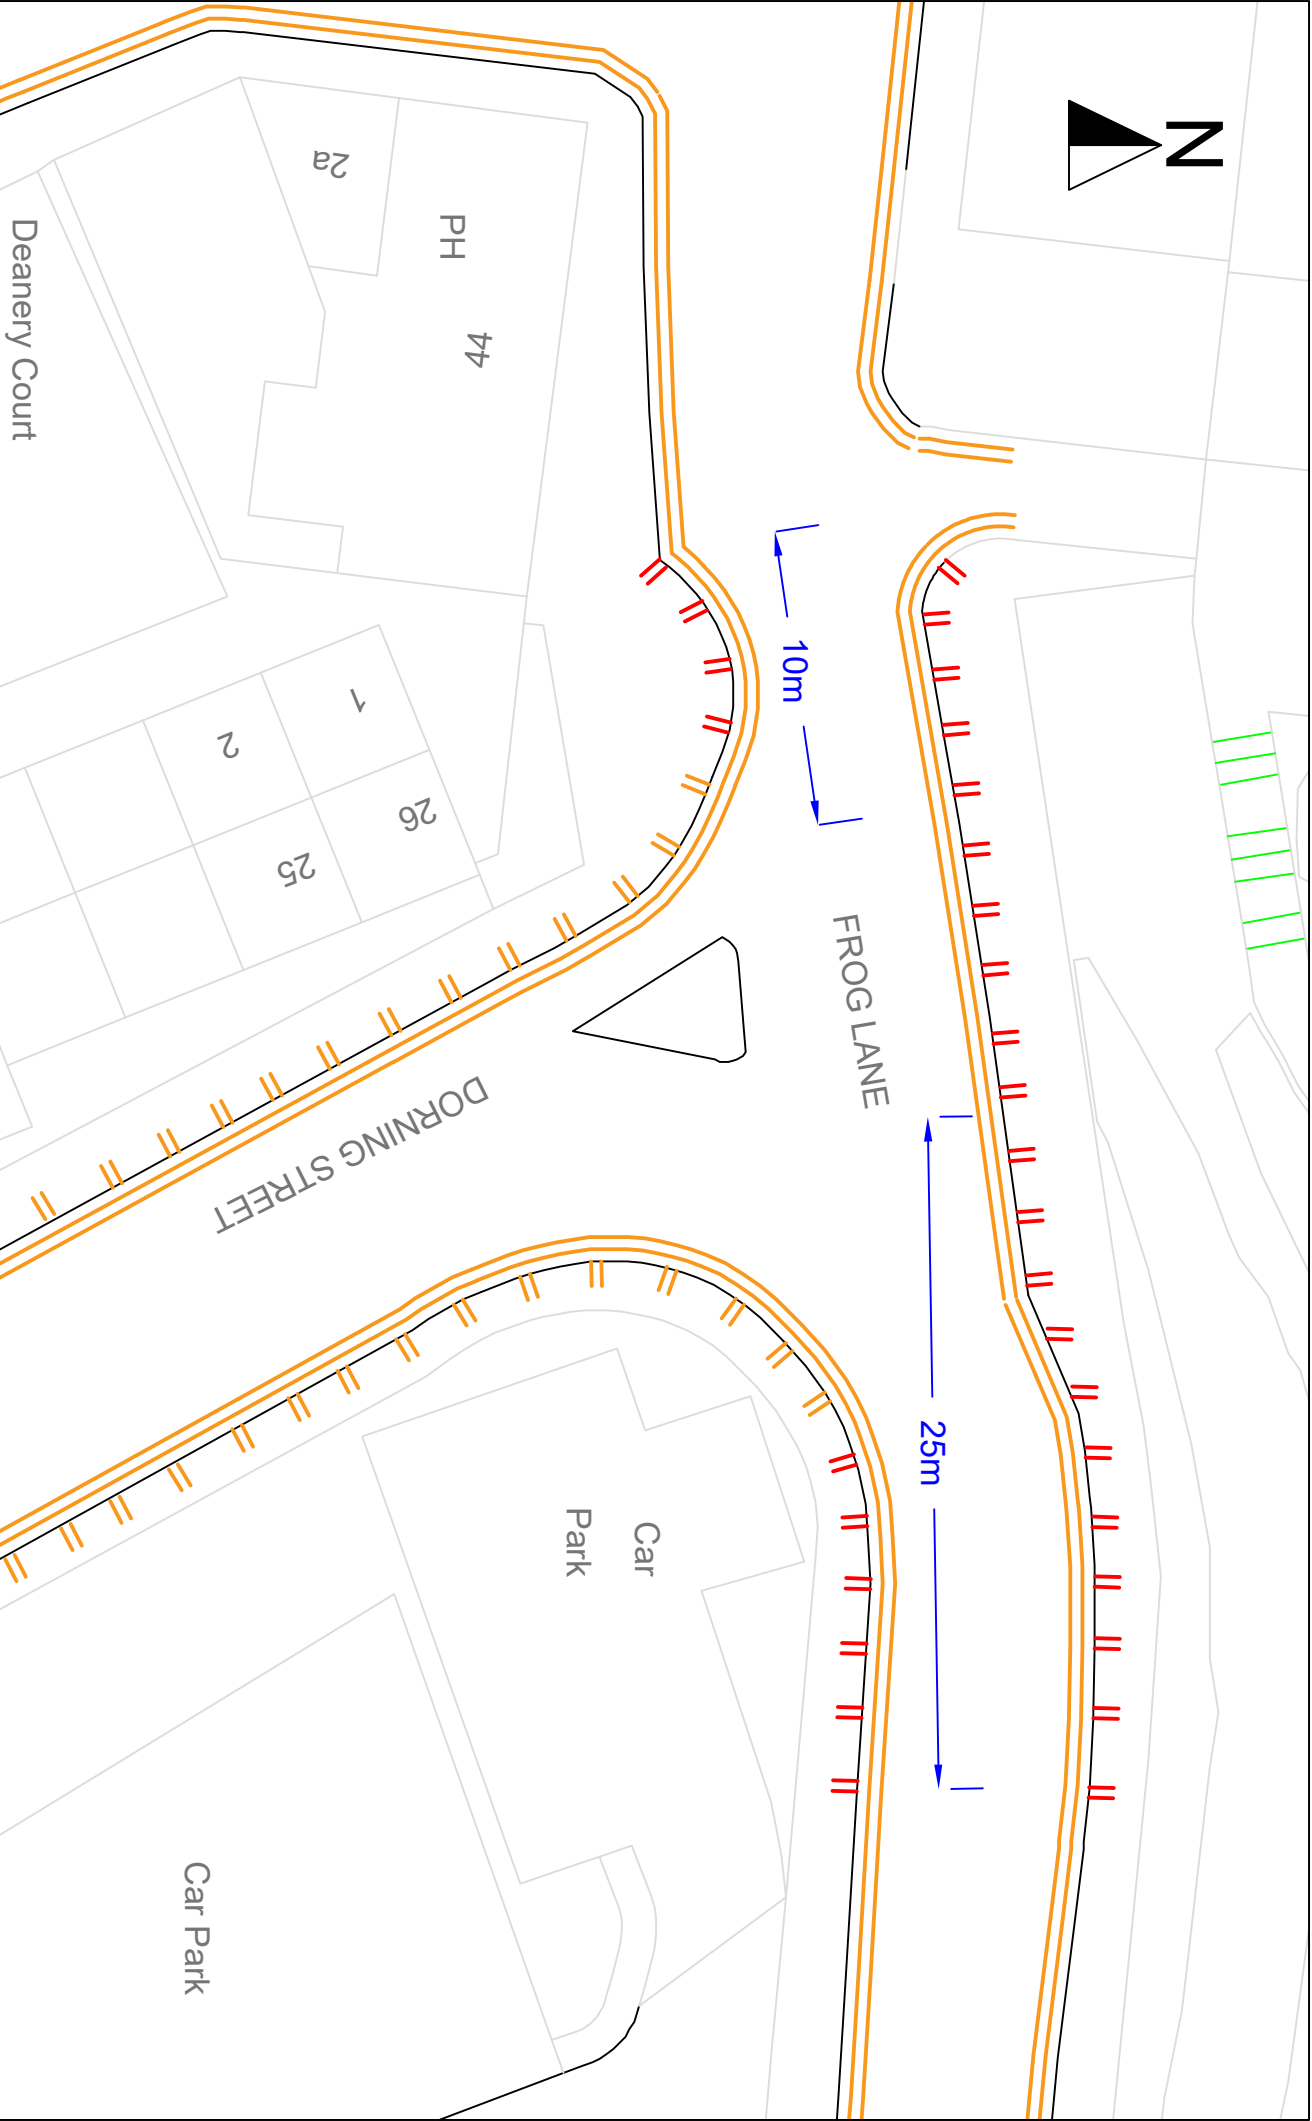

PLACES DIRECTORATE - INFRASTRUCTURE	
 Development Division Places Directorate Wigan Council PO Box 100 Wigan, WN1 3DS	
 	 
Existing Restrictions	
Proposed Prohibition of Loading	
FROG LANE / DORNRING STREET, WIGAN Proposed Prohibition of Loading Order (at any time)	
Drawn: DF	Checked: DO
Date: March 2025	Scale: Do Not Scale
Drawing No: DF/1203252	
© Crown Copyright and database rights 2013 Ordnance Survey 100019576	