


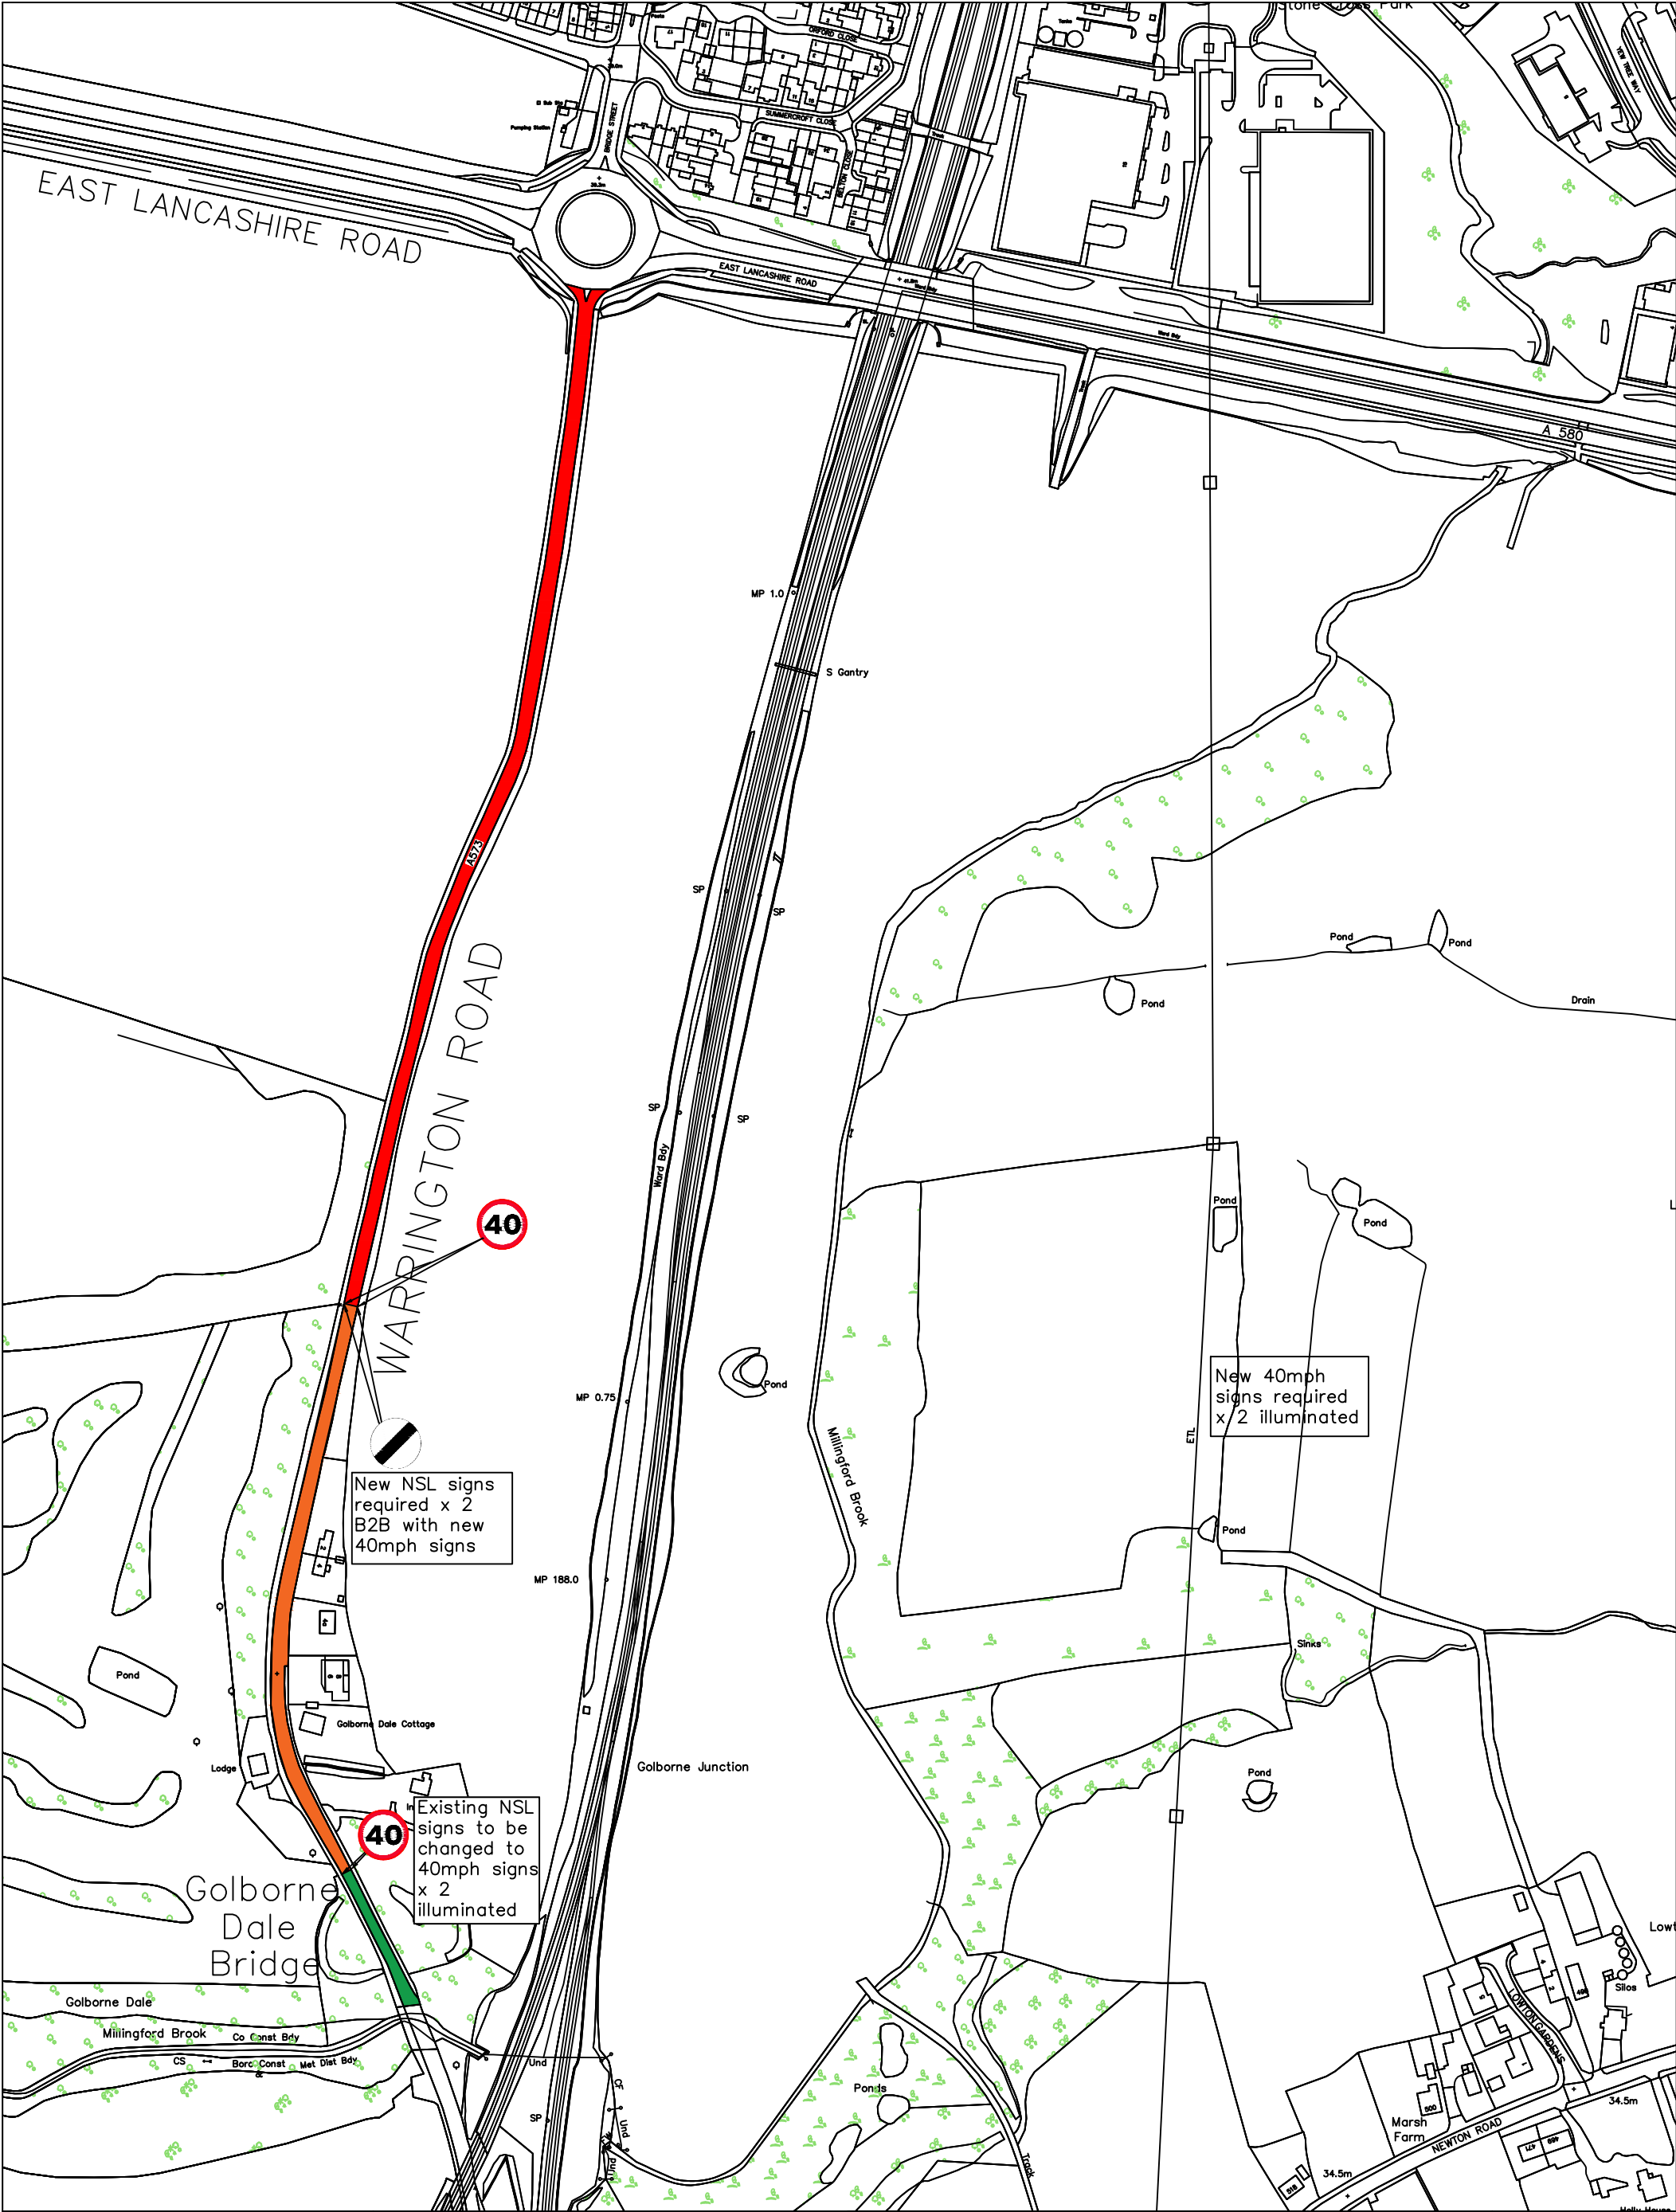

PLACES DIRECTORATE - INFRASTRUCTURE



Development Division
Wigan Council
PO Box 100
WN1 3DS

Key:

- NSL Existing
- 40mph Proposed
- 30mph Existing

A573 Warrington Road
Golborne
NSL to 40mph
Proposed speed reduction

Drawn: KM
Date: 04/12/2024
Drawing No: WC24/A573WR/SR/01

Checked: DO
Scale: NTS

© Crown Copyright and database rights 2013
Ordnance Survey 100019578