


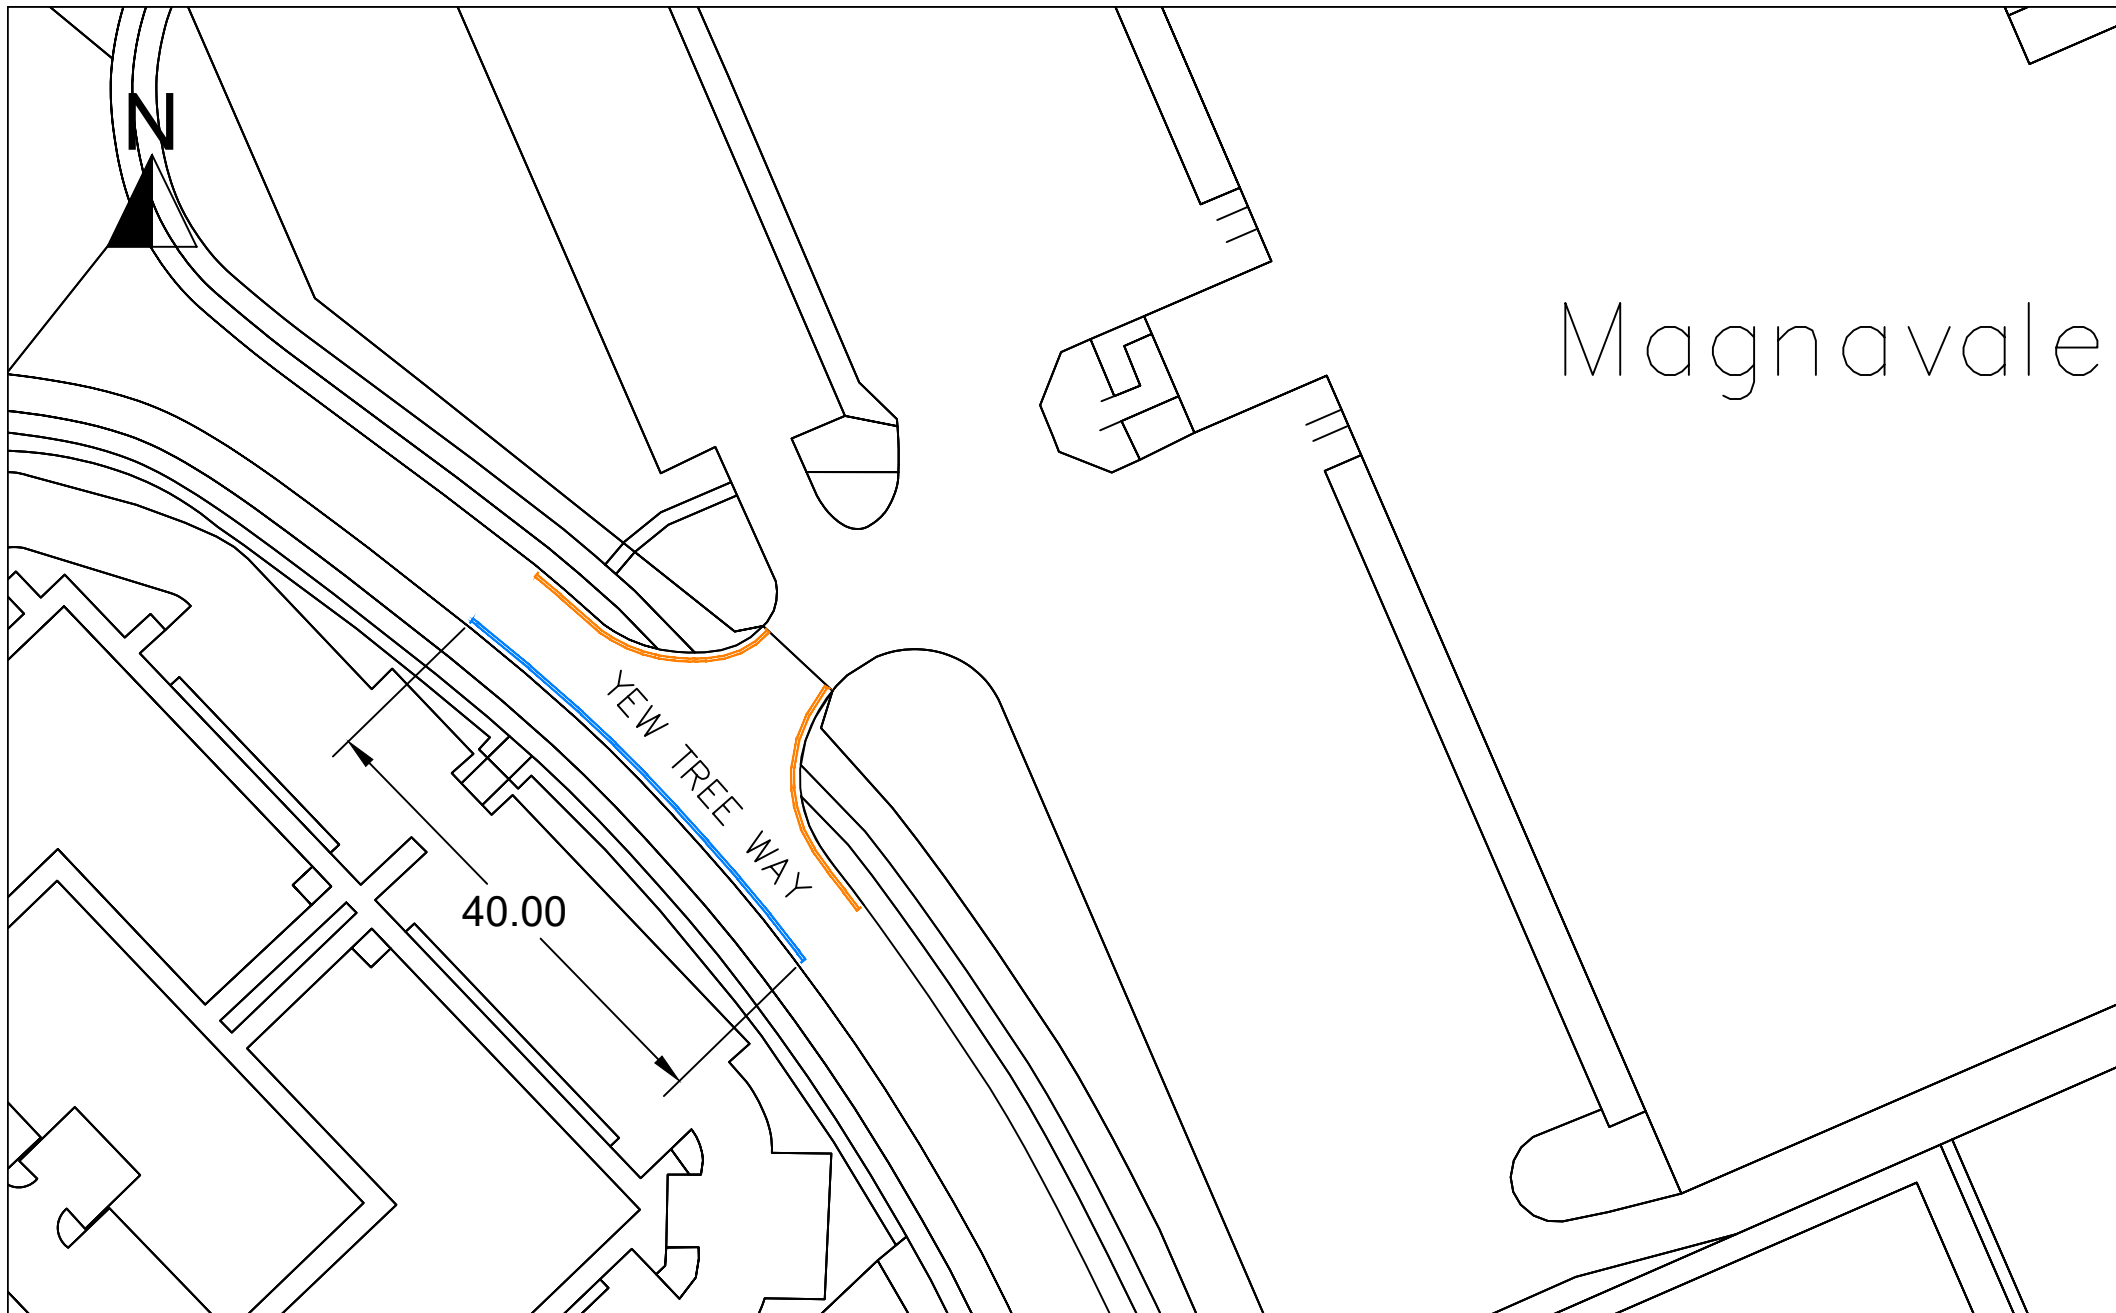

PLACES DIRECTORATE - INFRASTRUCTURE



Wigan Council

Development Division
Places Directorate
Wigan Council
PO Box 100
Wigan,
WN1 3DS

Key: — Existing
— Proposed

Yew Tree Way
Golborne
Magnavale
PoW

Drawn: KM	Checked: DO
Date: 04/12/2024	Scale: NTS
Drawing No: WC24/YTWMAG/TRO/01	
© Crown Copyright and database rights 2013 Ordnance Survey 100019578	