


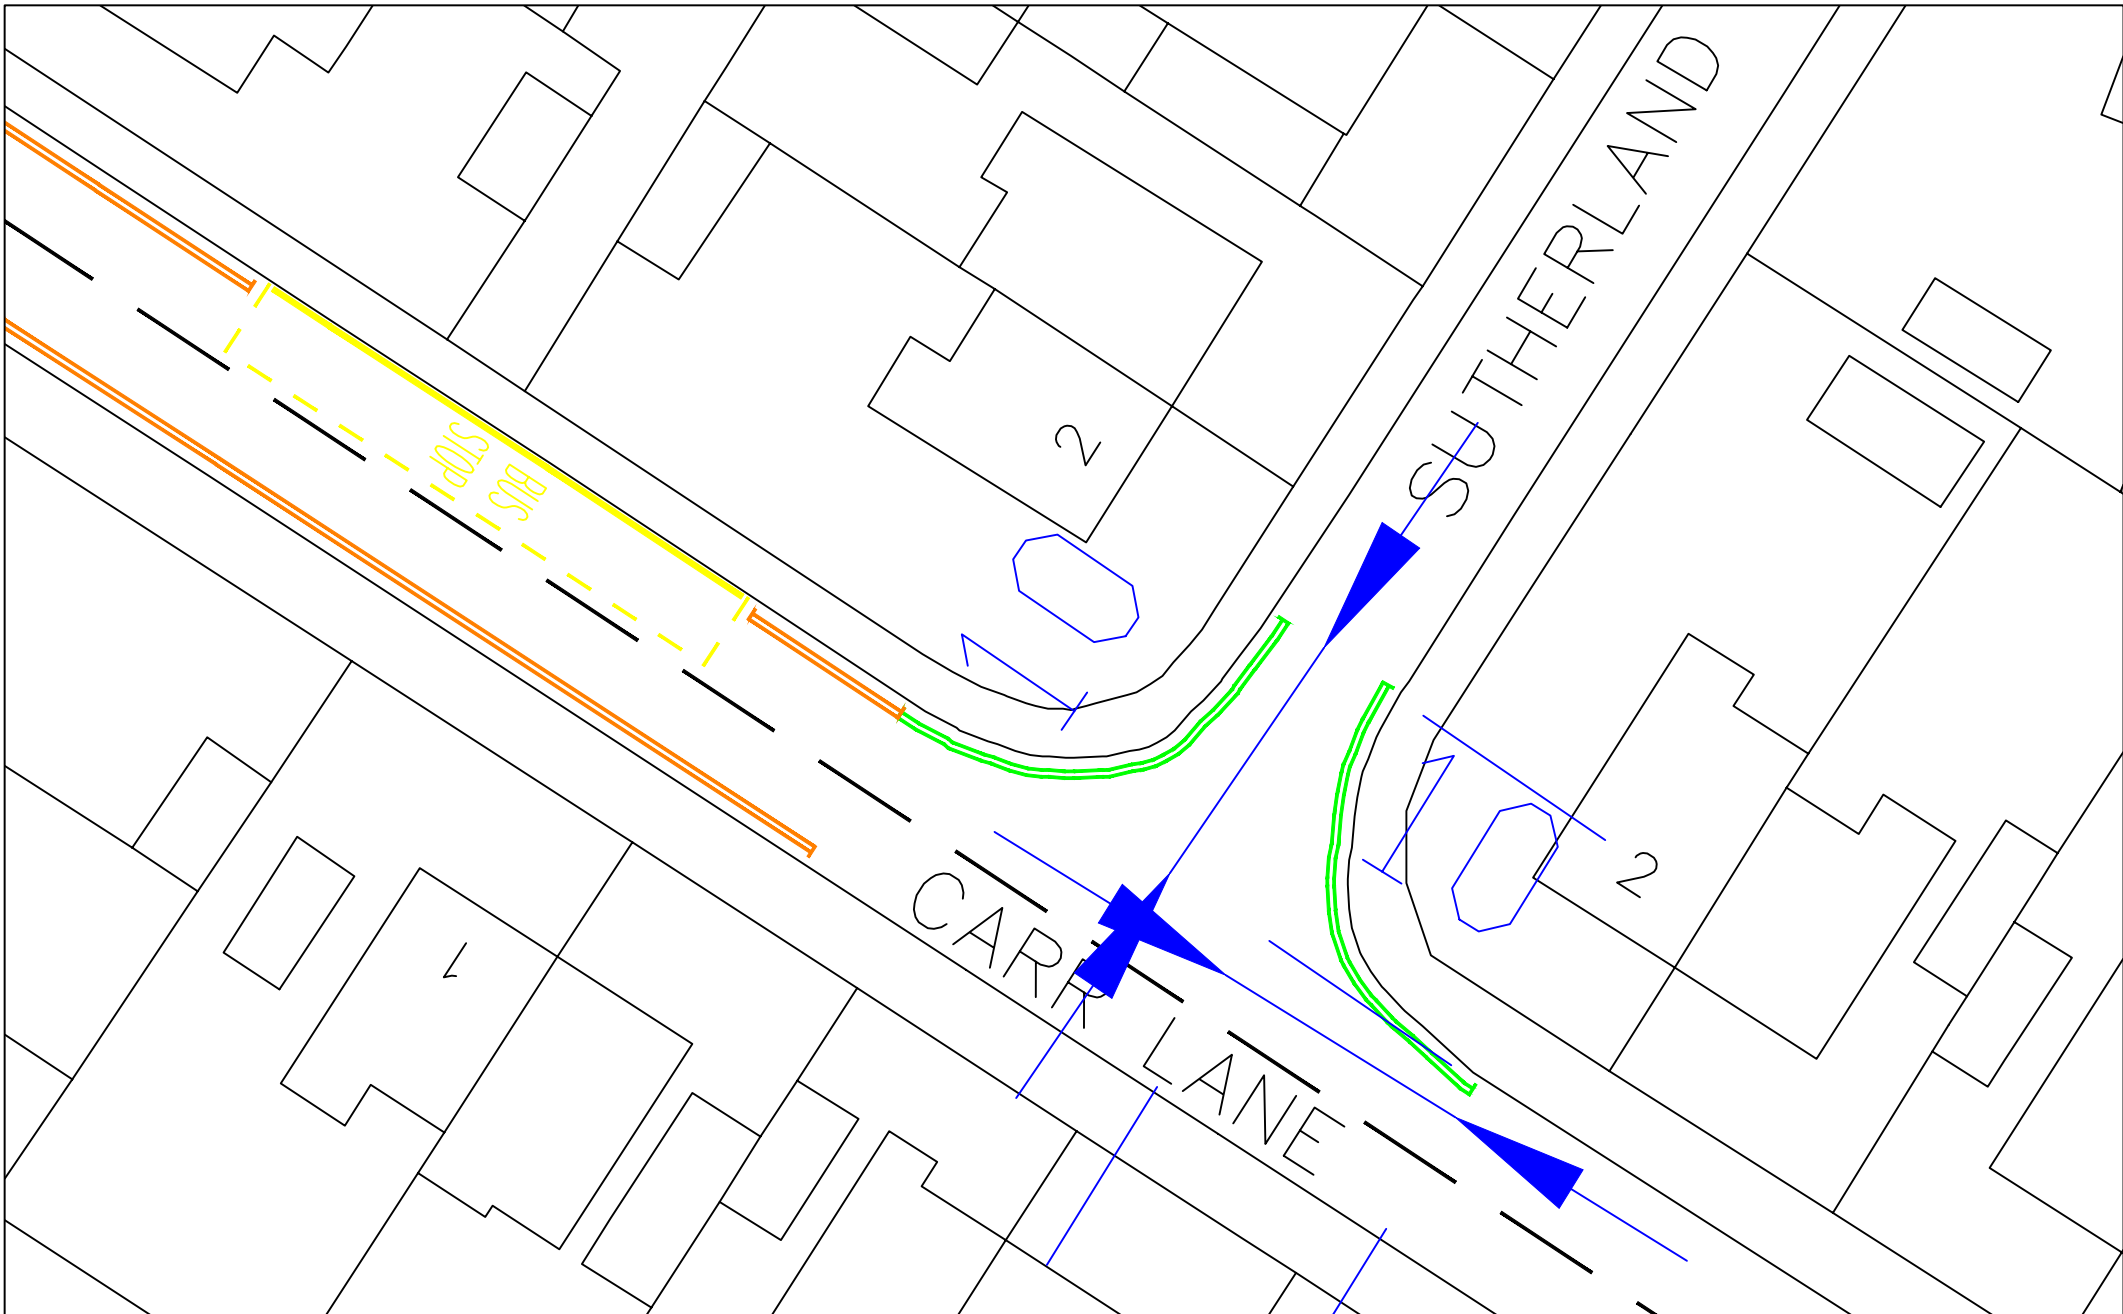

NETWORK MANAGEMENT - TRAFFIC		Carr Lane junction with Sutherland Road Worsley Mesnes PoW		Drawn: KM	Checked: DO
				Date: 11/12/2025	Scale: NTS
				Drawing No: WC25/CLSR/TRO/01	
				© Crown Copyright and database rights 2013 Ordnance Survey 100019578	