




Wigan  
Council

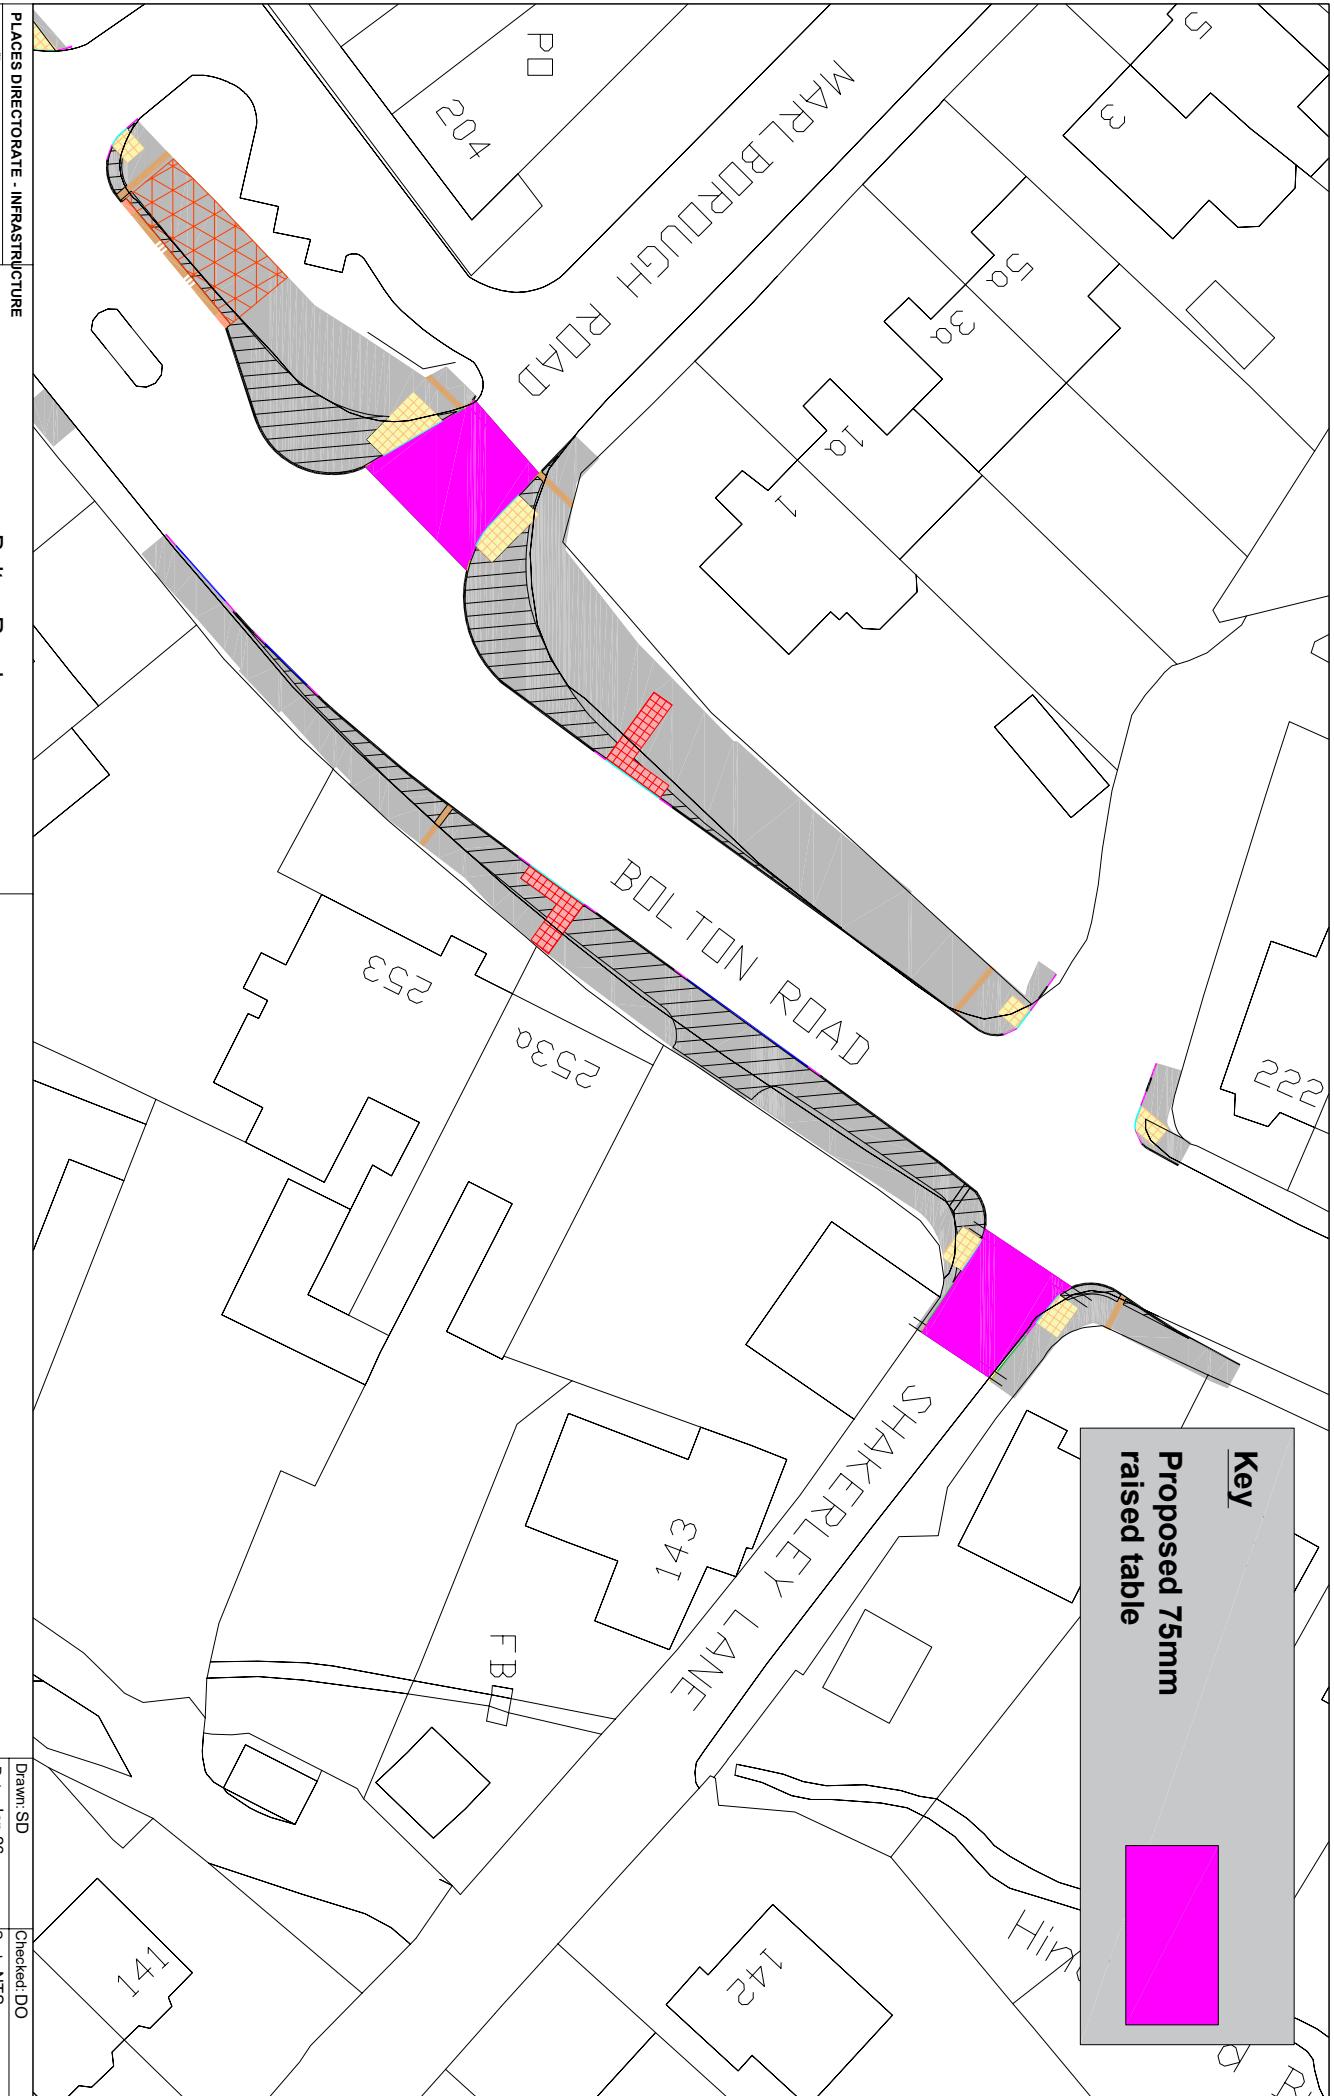

Drawn: SD

Checked: DO

Date: Jan 26

Scale: NTS

Drawing No: BRA/TRO/SD/001/26

© Crown Copyright and database rights 2013

Ordnance Survey 100019578