


PLACES DIRECTORATE - INFRASTRUCTURE



Development Division
Places Directorate
Wigan Council
PO Box 100
Wigan,
WN1 3DS

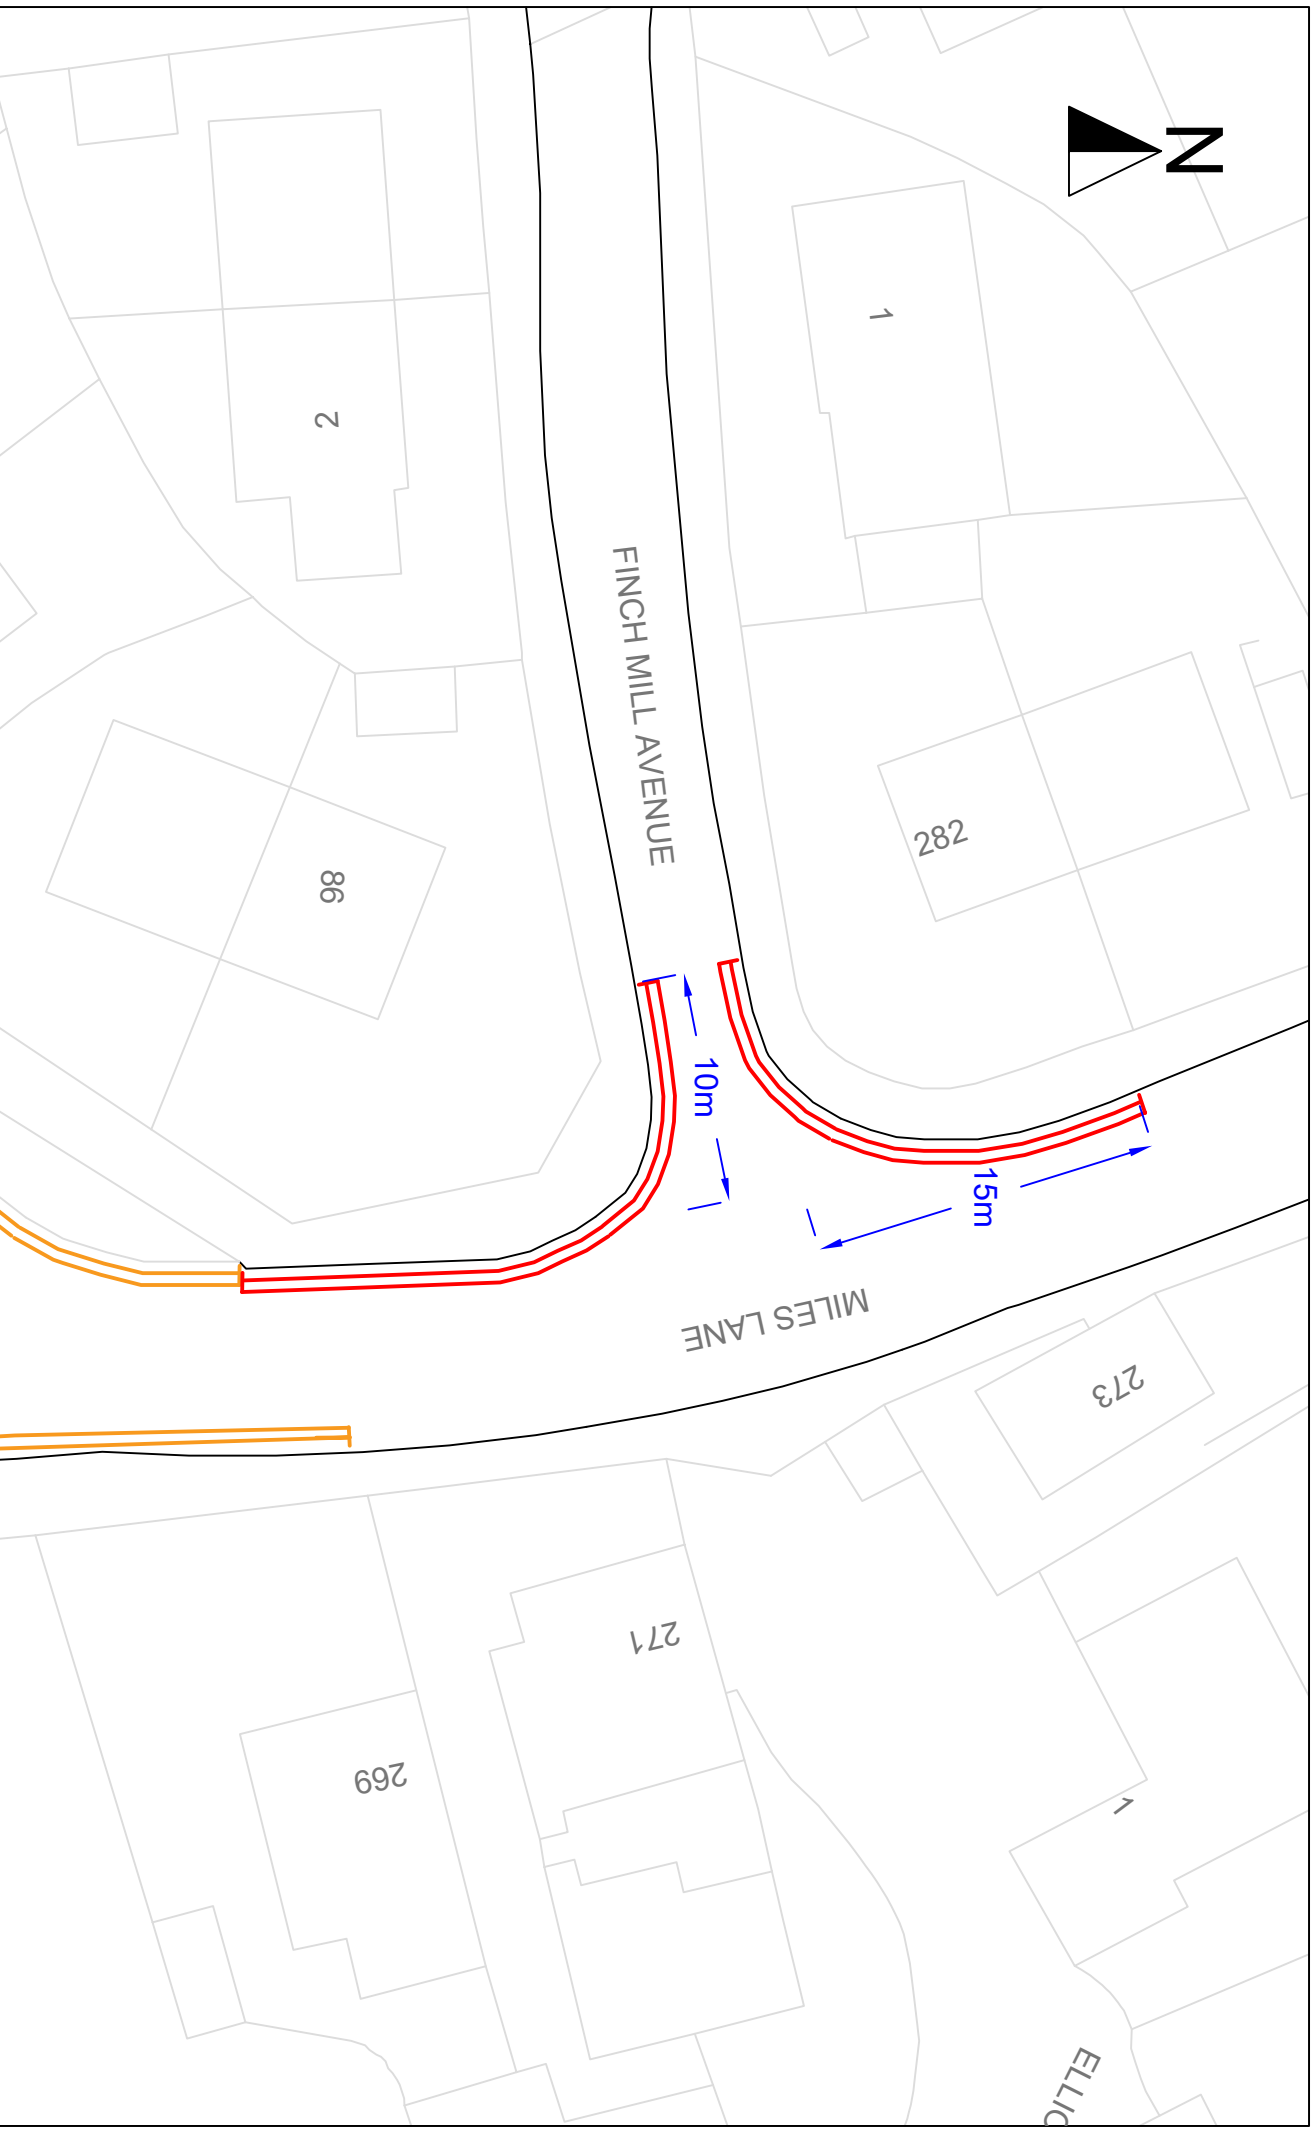

Existing double yellow lines
Proposed new double yellow lines

MILES LANE / FINCH MILL AVENUE, SHEVINGTON
Proposed Prohibition of Waiting Order
(at any time)

Drawn: DF	Checked: DO
Date: July 2026	Scale: NTS

Drawing No: DF/SHEV/0607261

© Crown Copyright and database rights 2013
Ordnance Survey 100019576