


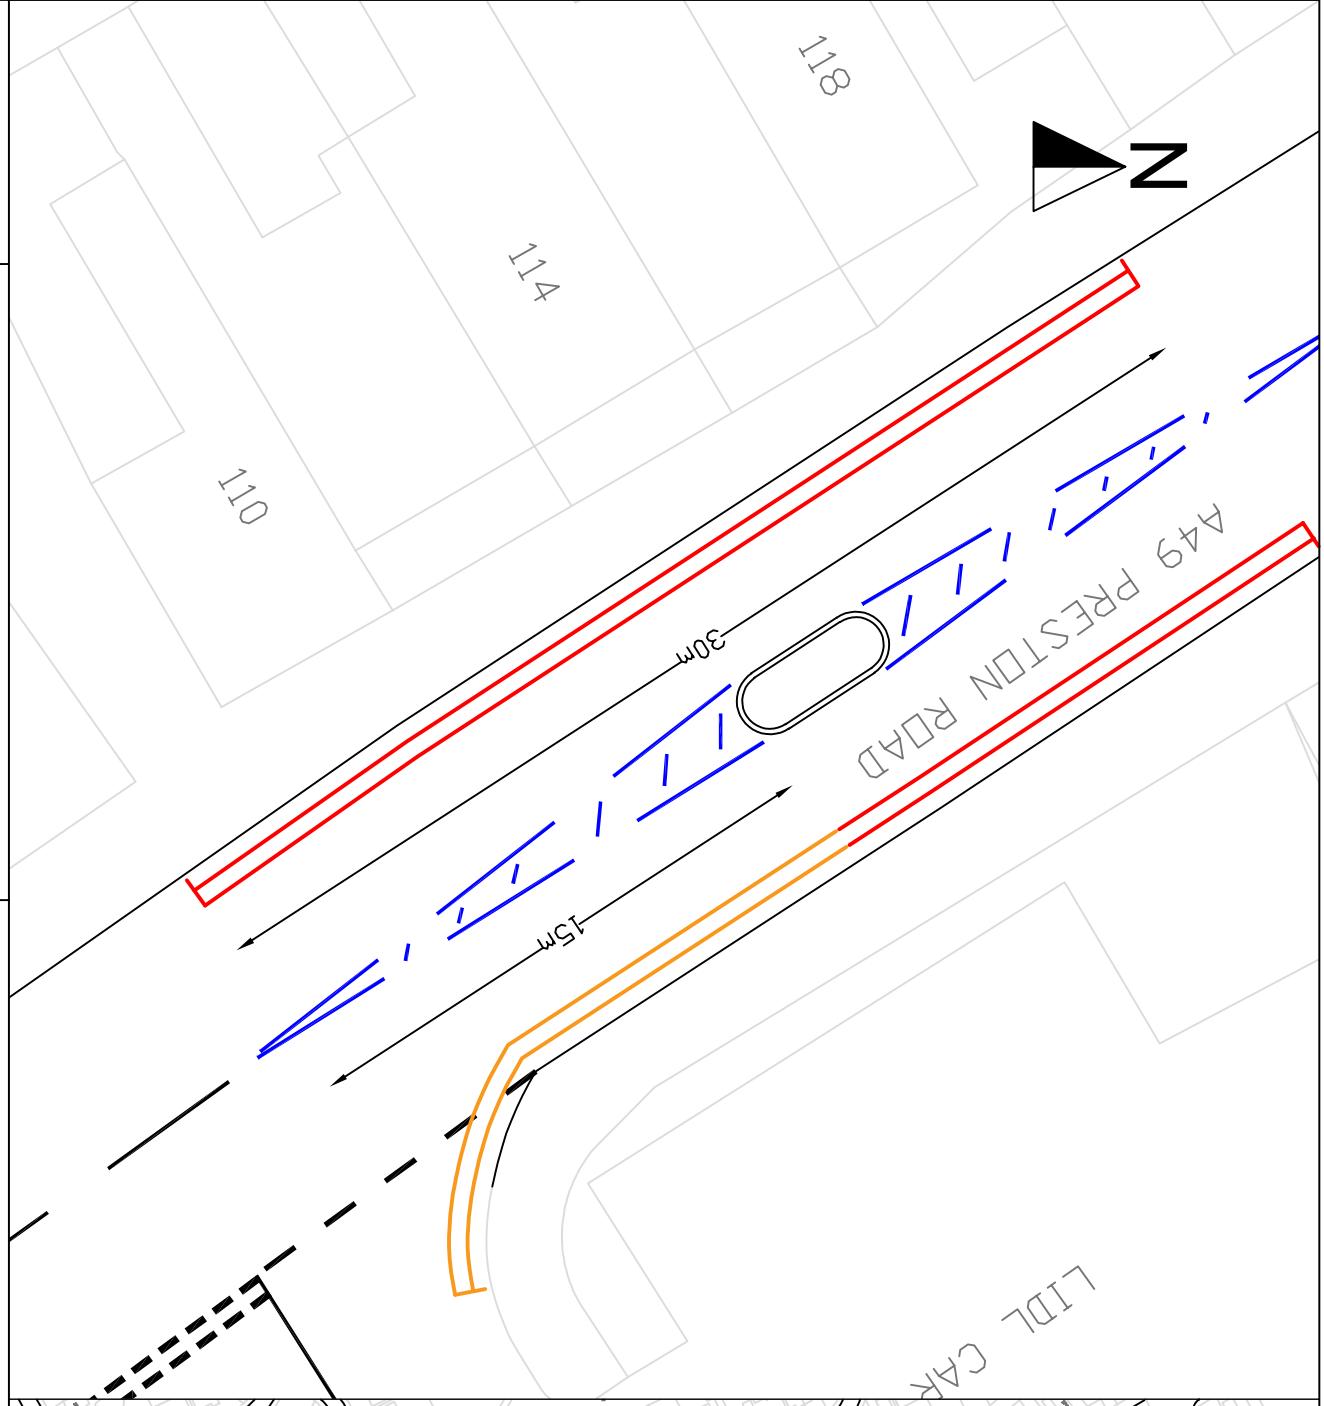


NETWORK MANAGEMENT - TRAFFIC

- Existing double yellow lines
- Proposed new double yellow lines



PRESTON ROAD, STANDISH  
Proposed Pedestrian Refuge and  
Associated Prohibition of Waiting Order

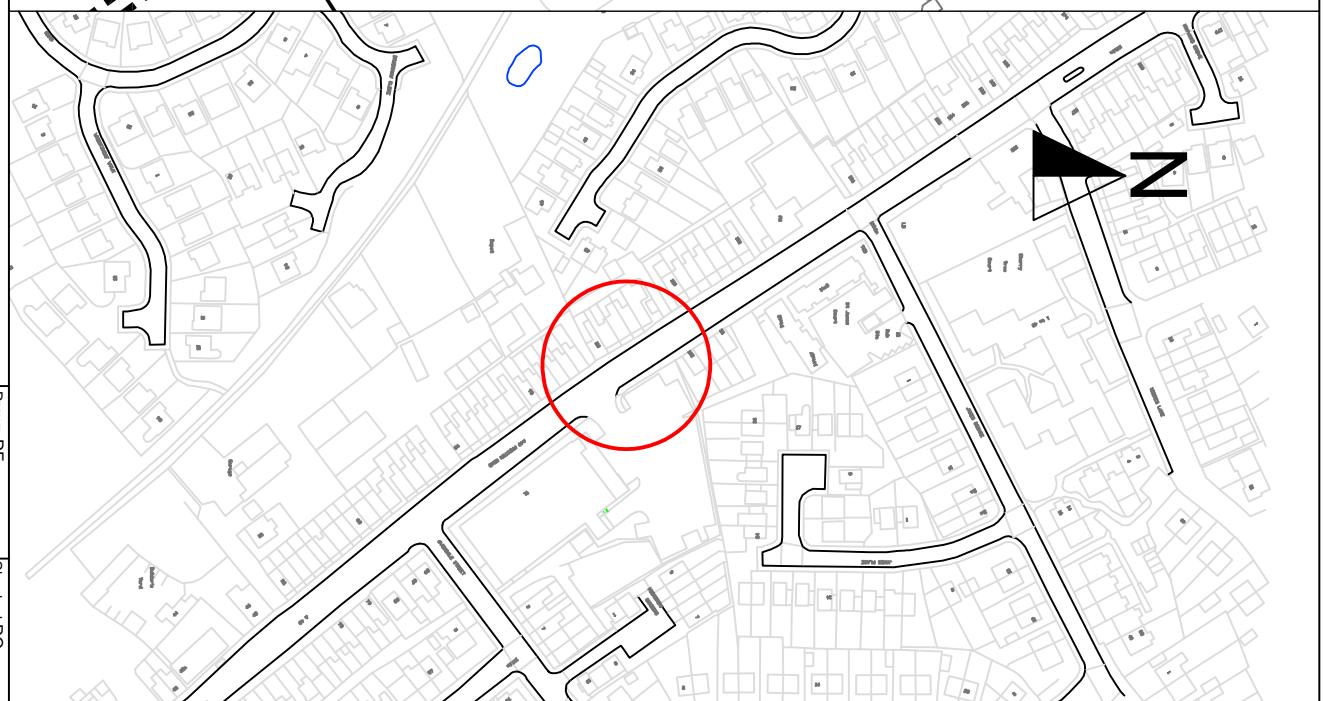

Drawn: DF

Checked: DO

Date: November 2025

Scale: Do not scale

Drawing No: DF/STAND/1311252

© Crown Copyright and database rights 2013

Ordnance Survey 100019578