




Wigan
Council

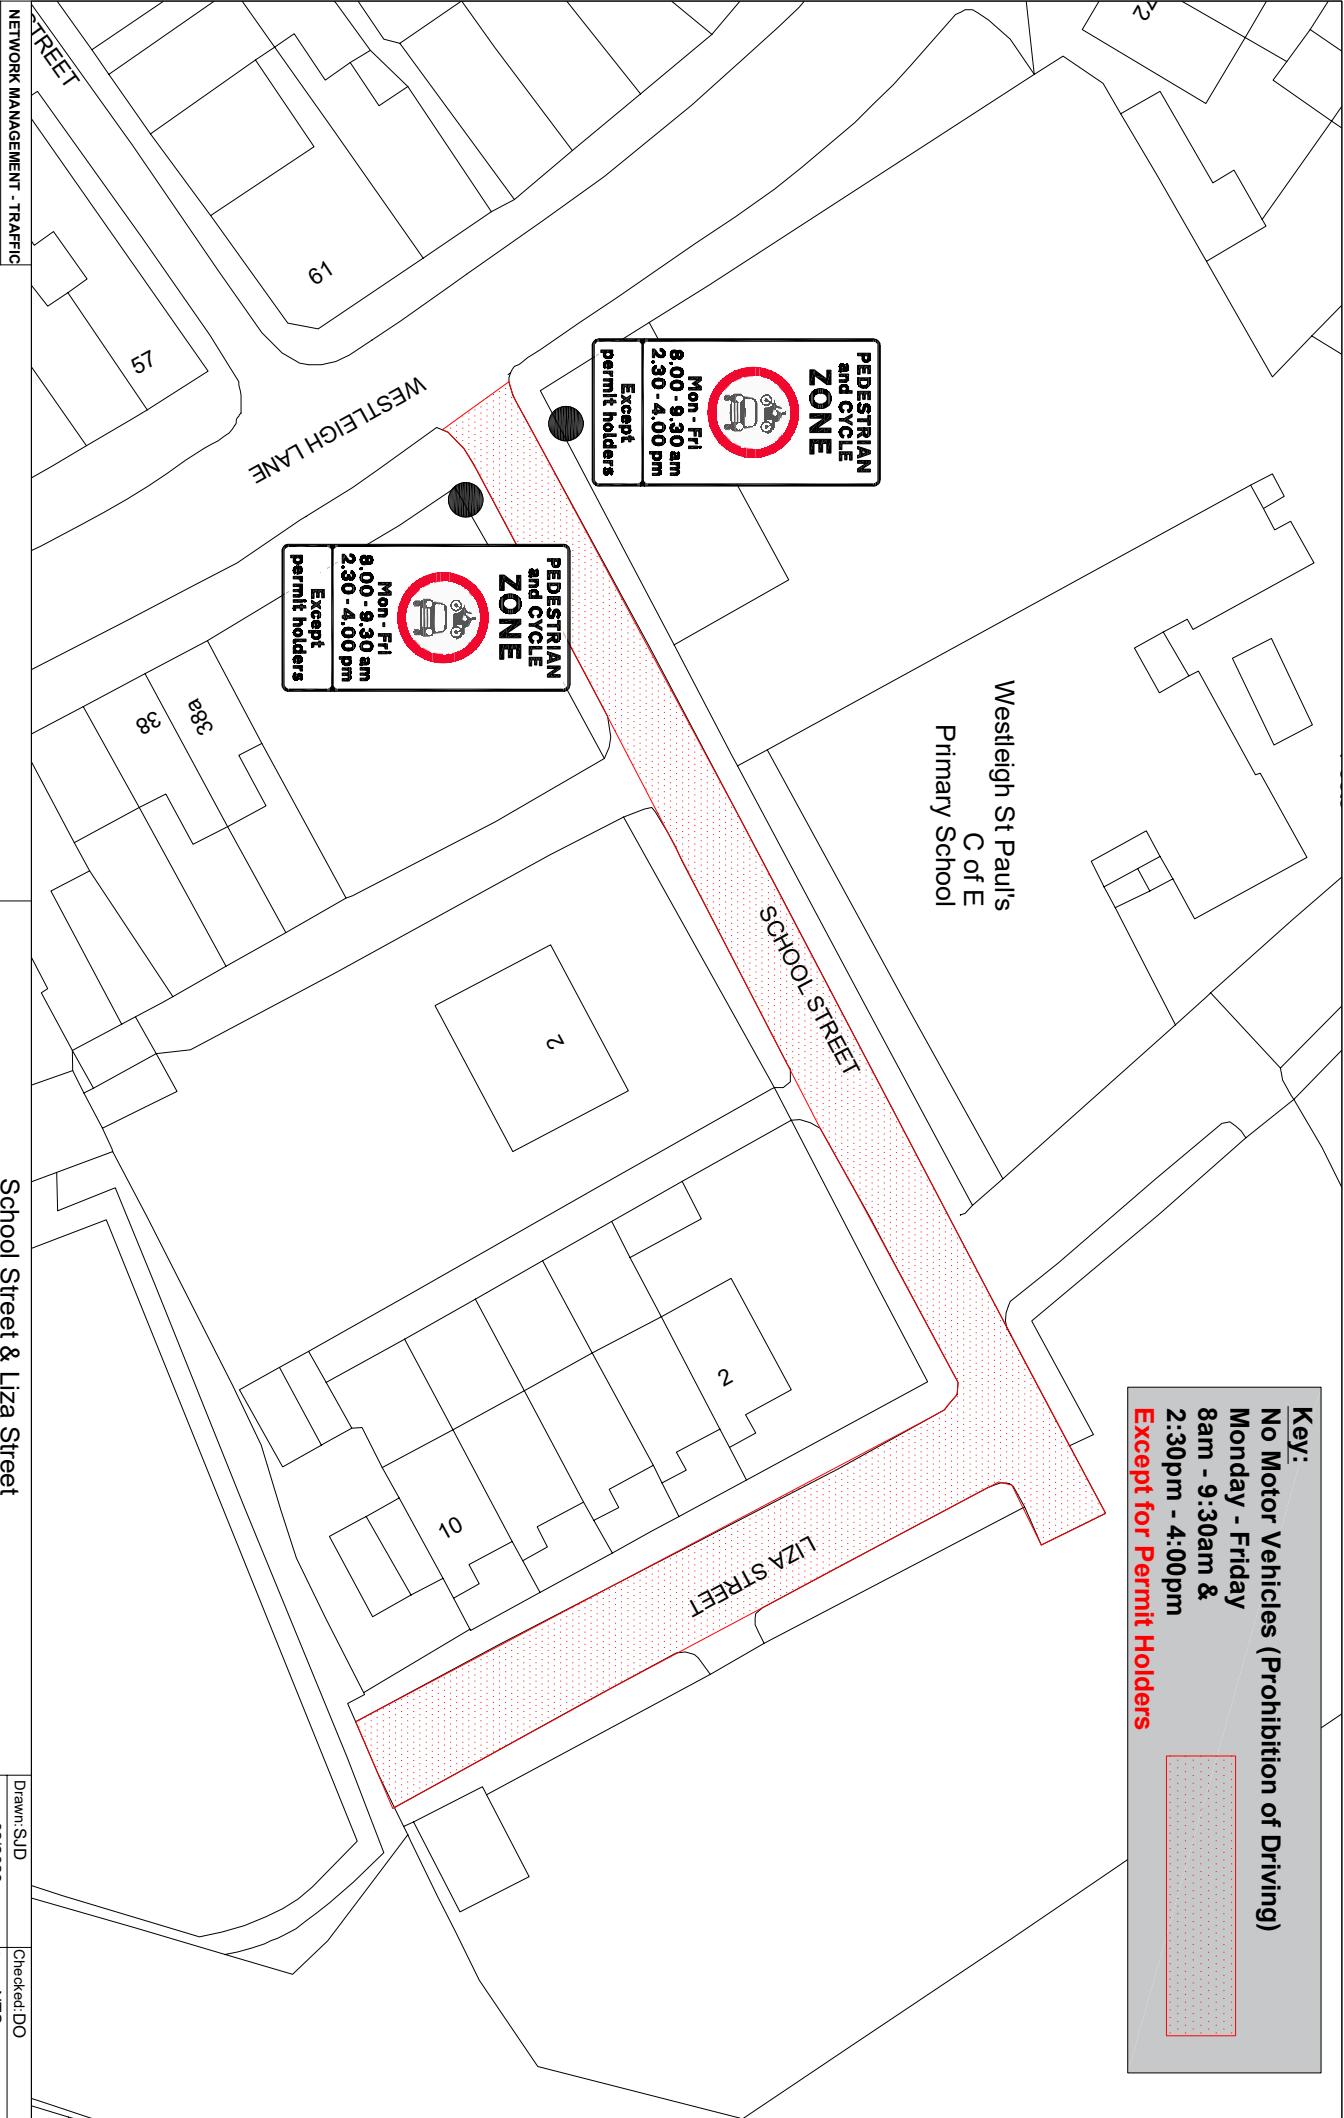

NETWORK MANAGEMENT - TRAFFIC

School Street & Liza Street
SCHOOL STREET

Drawn: SJD
Checked: DO
Date: 02/02/2026
Drawing No: SSL/SD/02
© Crown Copyright and database rights 2013
Ordnance Survey 100019578