

HAWKLEY HALL HIGH PROPOSED PARKING RESTRICTIONS

Drawing Number
WC19-HH-D-TRO-02

Drawn: SA

Checked: DO

Date: 05.08.2019





Scale: 1:250 @ A3




Development Division
Places Directorate
Wigan Council
PO Box 100
Wigan,
WN1 3DS

© Crown Copyright and database rights 2013
Ordnance Survey 100019578

AMENDMENTS	DATE

-  PROHIBITION OF WAITING AT ANY TIME - TO REMAIN
-  BUS STOP - TO REMAIN
-  SCHOOL KEEP CLEAR - TO REMAIN
-  PROPOSED RESTRICTION OF WAITING MONDAY - FRIDAY 08:00 - 09:00 14:30-15:30

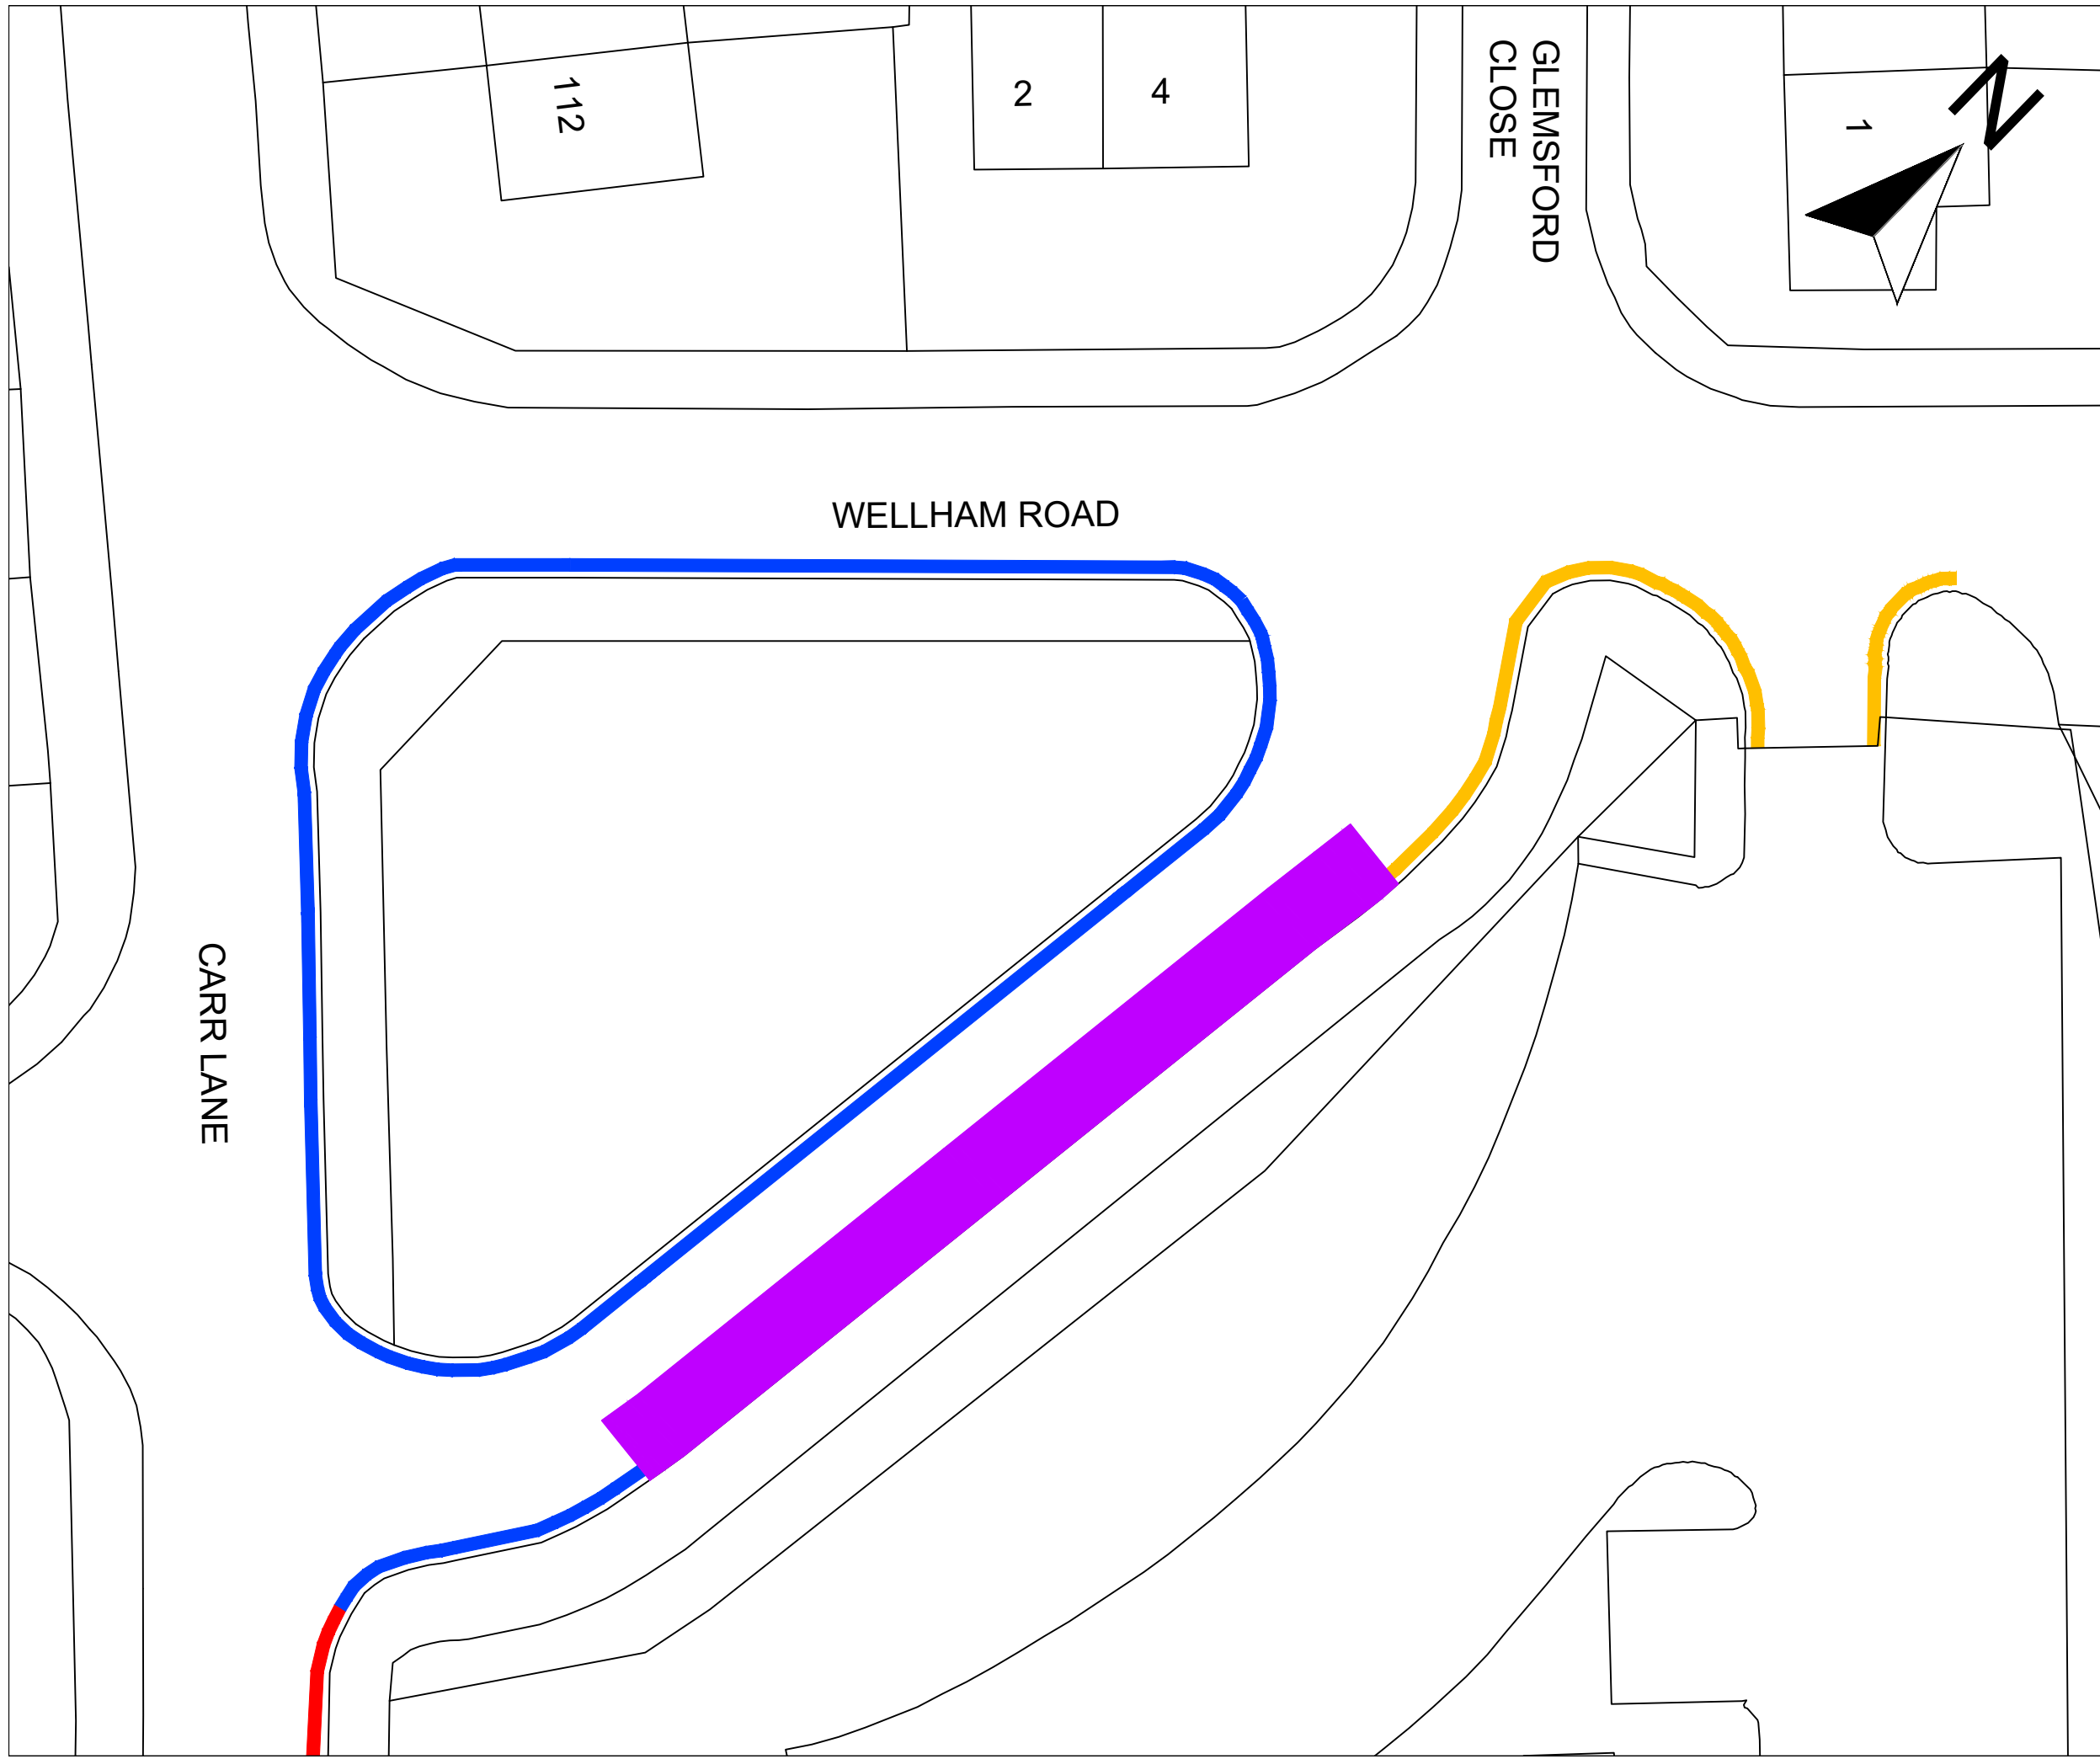

CARR LANE

WELLHAM ROAD

GLENSFORD
CLOSE

112

2

4

1