


File name \\UK.WSPGROUP.COM\CENTRAL DATA\PROJECTS\70079973 - WIGAN COUNCIL MCF\03 WIP\CVI CIVIL ENGINEERING\02 DRAWING\9973-WSP-T5-1D-DR-C-0206A.DWG, printed on 17 February 2022 17:38:03, by Whiteley, Lewis

**KEY**

|  |  |
|--|--|
|  | PROPOSED NEW FOOTWAY/FOOTPATH                              |
|  | PROPOSED SHARED FOOTWAY/CYCLEWAY                           |
|  | PROPOSED RAISED TABLE                                      |
|  | THIRD PARTY LAND TO BE ENQUIRED ABOUT TO FACILITATE SCHEME |
|  | PROPOSED ON-CARRIAGEWAY LOW-TRAFFIC ROUTE                  |
|  | PROPOSED SECTION OF NEW KERB                               |
|  | PROPOSED DROPPED KERB                                      |
|  | PROPOSED TRANSITION KERB                                   |
|  | PROPOSED EDGING KERB                                       |
|  | PROPOSED UNCONTROLLED CROSSING TACTILE                     |
|  | PROPOSED CONTROLLED CROSSING TACTILE                       |
|  | CORDUROYS TO MAKE USERS AWARE OF CHANGE IN USE             |

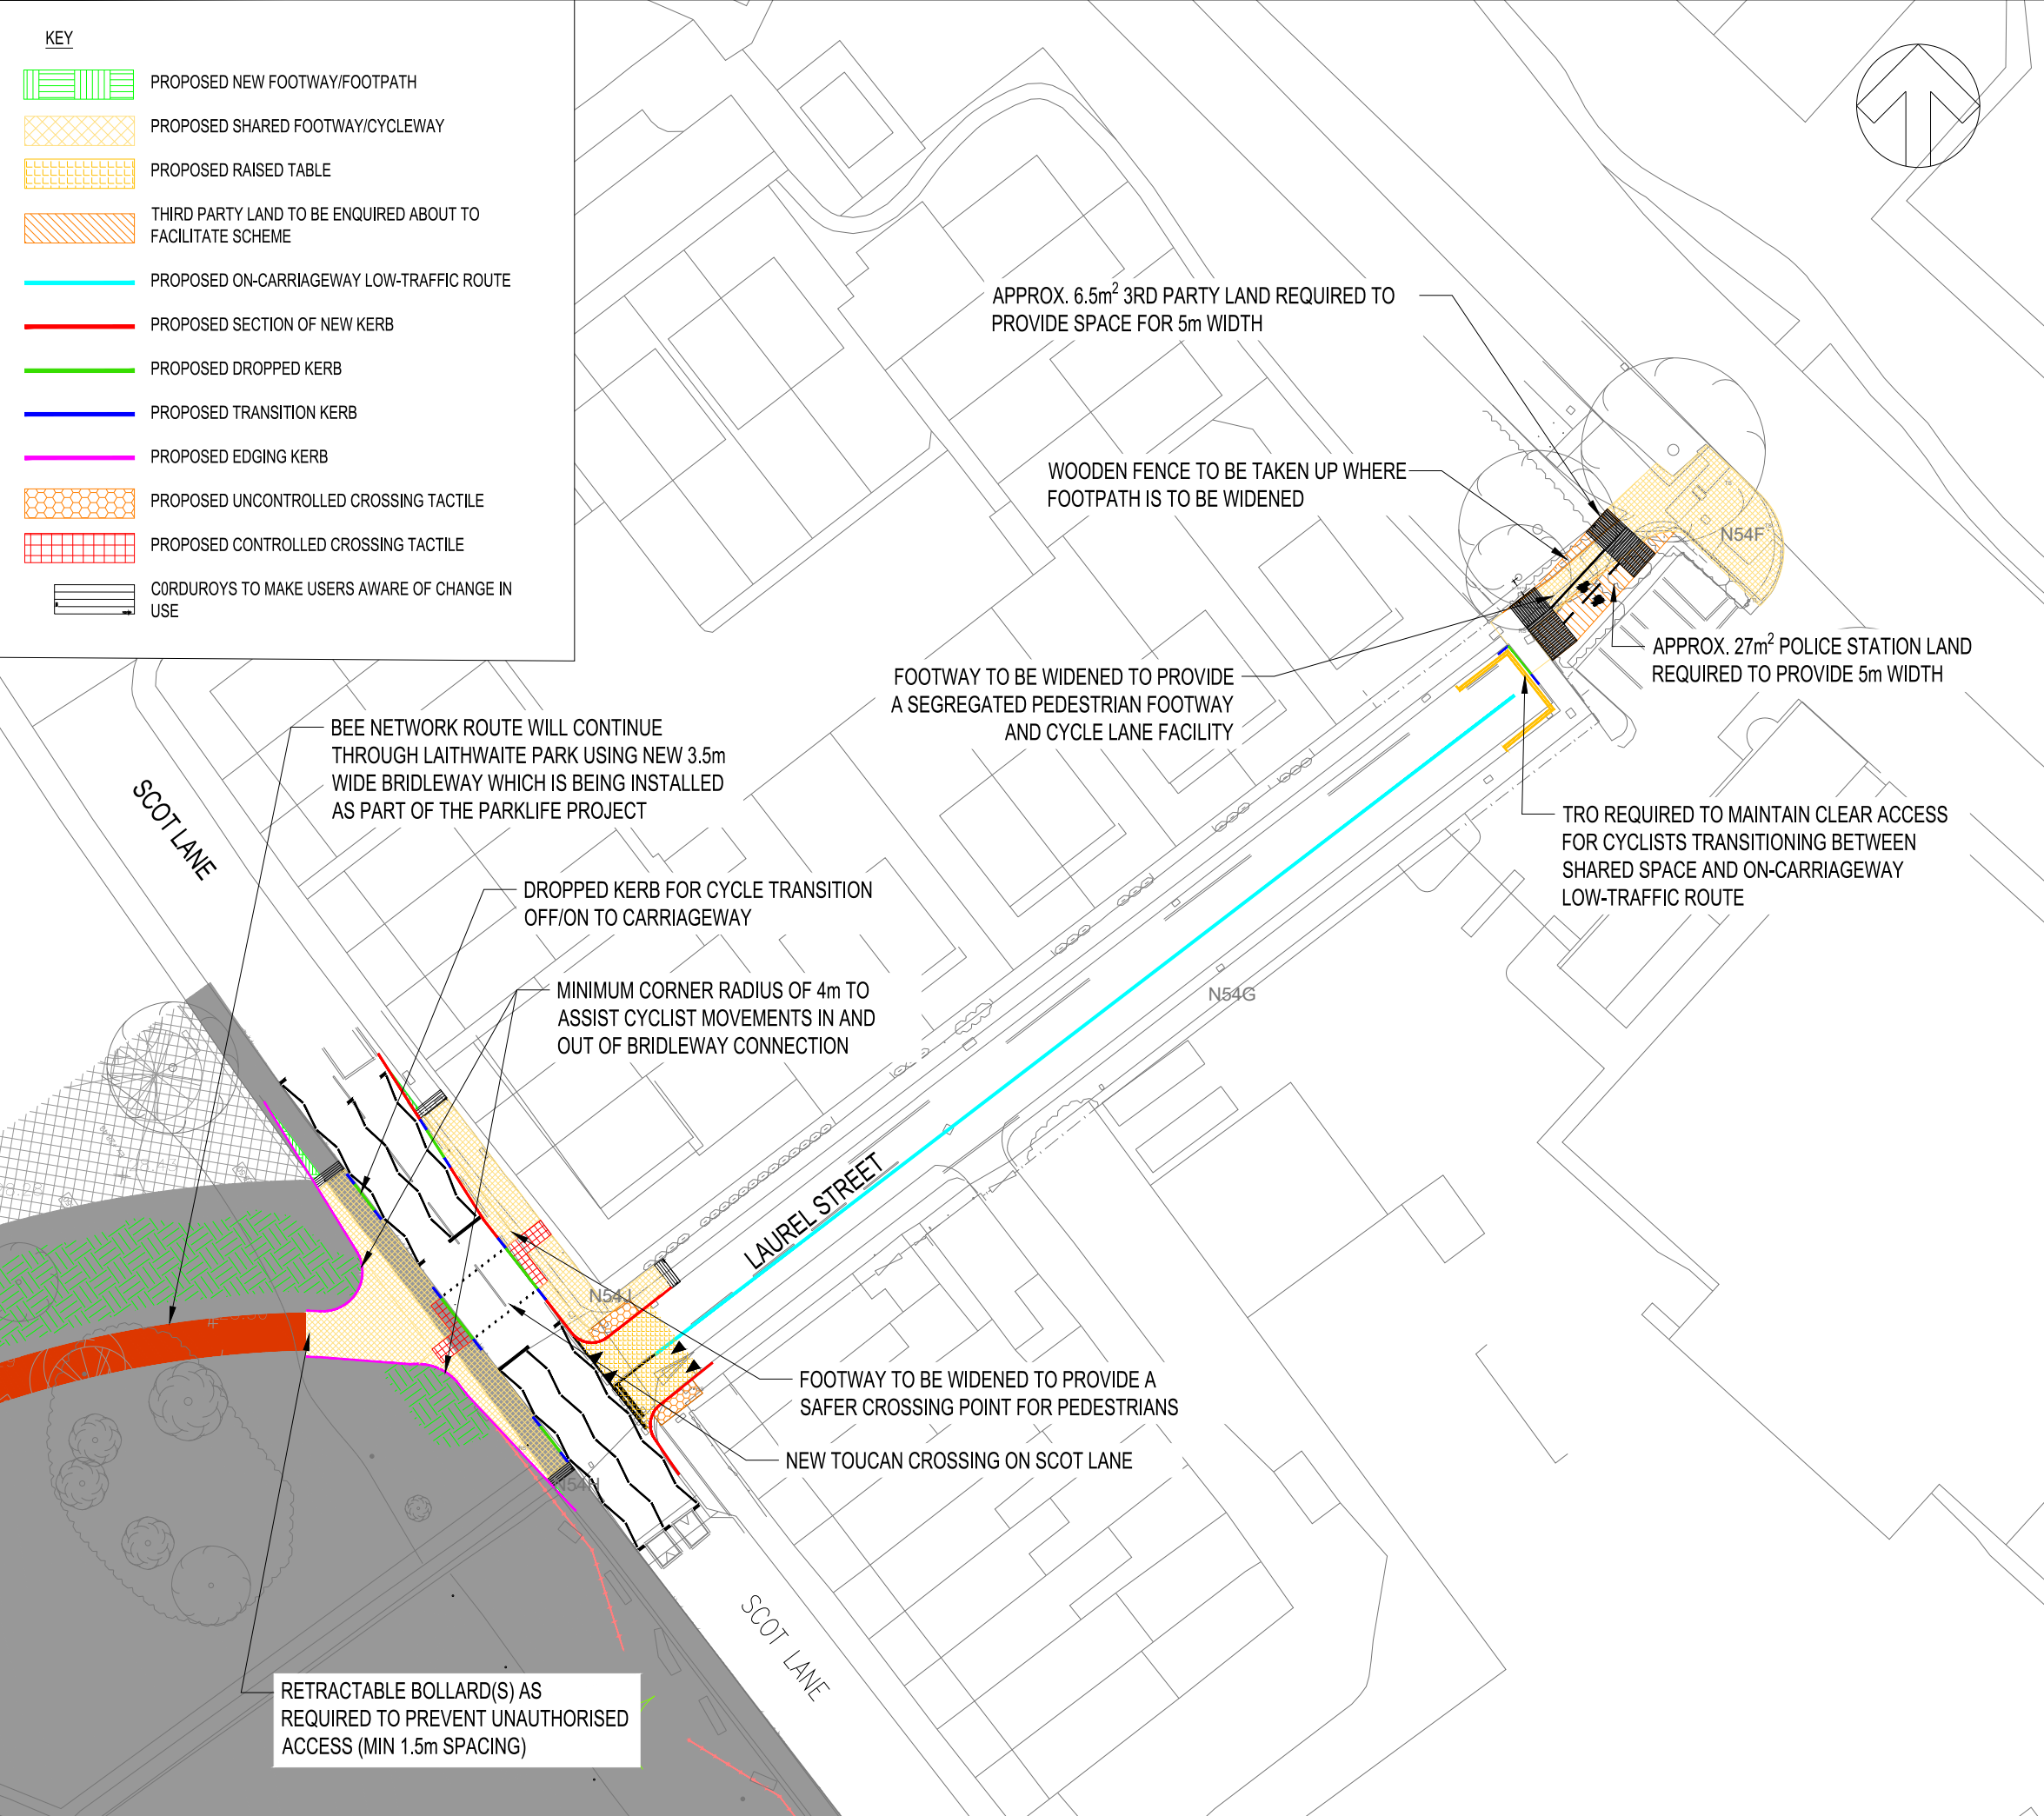

DO NOT SCALE

UNTIL TECHNICAL APPROVAL HAS BEEN OBTAINED FROM THE RELEVANT LOCAL AUTHORITIES OR STATUTORY BODIES, IT SHOULD BE UNDERSTOOD THAT ALL DRAWINGS ARE ISSUED AS PRELIMINARY AND NOT FOR CONSTRUCTION. SHOULD THE CONTRACTOR AND / OR EMPLOYER COMMENCE WORK PRIOR TO APPROVAL BEING GIVEN, IT IS ENTIRELY AT THEIR OWN RISK.

| REV | DATE       | BY  | DESCRIPTION  | CHK | APP |
|-----|------------|-----|--|-----|-----|
| P06 | 07/02/2022 | LW  | PARK ACCESS BELLMOUTH ACCOMMODATION AND RAISED TABLE AMENDED | MC  | MB  |
| P05 | 24/01/2022 | LW  | DESIGN AMENDMENTS  | MC  | MB  |
| P04 | 09/12/2021 | LW  | BUILD-OUT ADDED AND TACTILE PAVING AMENDED                   | MB  | MB  |
| P03 | 09/11/2021 | DR  | AMENDMENTS TO SUIT CLIENT COMMENTS                           | JXB | SM  |
| P02 | 20/09/2021 | JTB | AMENDED TO SUIT COMMENTS                                     | JXB | SM  |
| P01 | 03/09/2021 | JTB | FIRST ISSUE  | JXB | SM  |

DRAWING STATUS: **S0 - WORK IN PROGRESS**

8 First Street, Manchester, M15 4GU, UK  
T+ 44 (0) 161 200 5000  
wsp.com

CLIENT: **Wigan Council**

ARCHITECT: **N/A**

PROJECT: **WIGAN MCF**

TITLE: **LEEDS & LIVERPOOL CANAL TO ROBIN PARK CYCLING & WALKING ROUTE CROSSING DETAIL 9 - PARKLIFE, SCOT LANE**

SCALE @ A3: 1:200      CHECKED: JXB      APPROVED: SM

PROJECT No: 70079973      DESIGNED: JTB      DRAWN: JTB      DATE: February 22

DRAWING No: **9973-WSP-T5-1D-DR-C-0206A**      REV: **P06**