


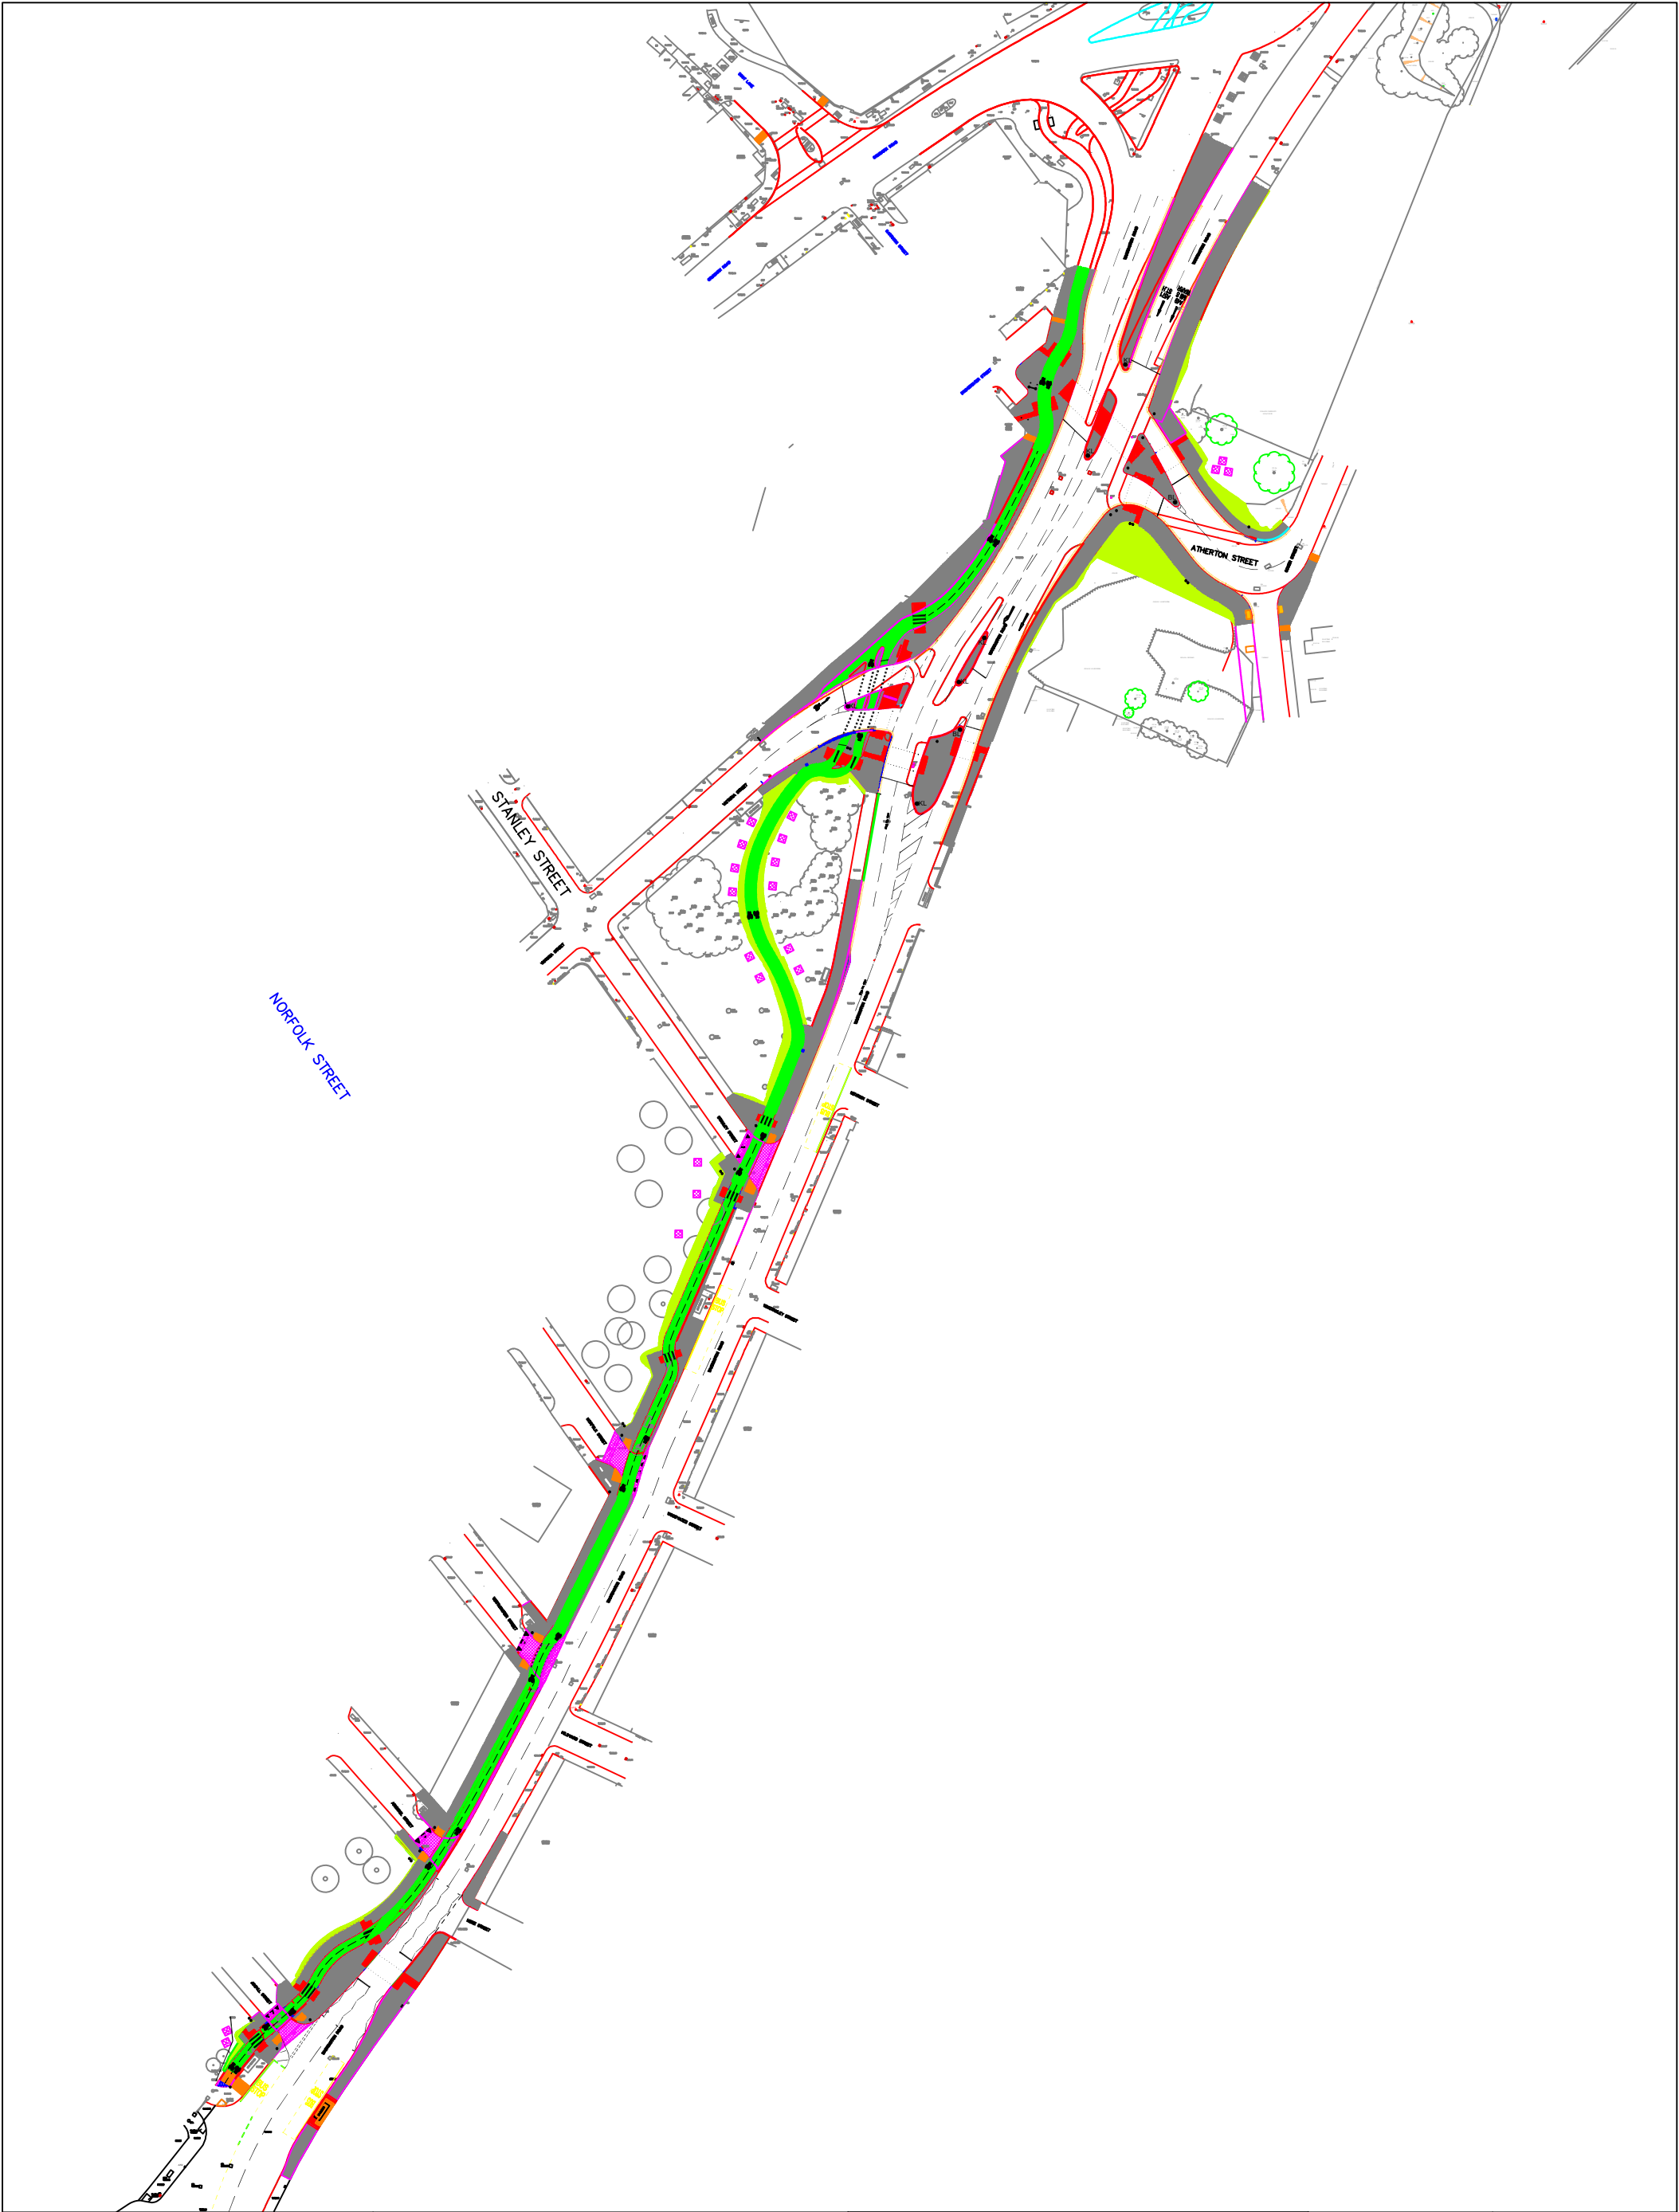

|                                                                                    |  |                               |                                                            |  |                                                                         |               |  |  |  |
|------------------------------------------------------------------------------------|--|-------------------------------|------------------------------------------------------------|--|-------------------------------------------------------------------------|---------------|--|--|--|
| PLACES DIRECTORATE - ENVIRONMENT                                                   |  | VICTORIA STREET,<br><br>WIGAN | JUNCTION REALIGNMENT<br><br>AND CYCLEWAYS<br><br>Version 6 |  | Drawn: S.J.B.                                                           | Checked: M.O. |  |  |  |
|  |  |                               |                                                            |  | Date: Dec. 2019                                                         | Scale: N.T.S. |  |  |  |
|                                                                                    |  |                               |                                                            |  | Drawing No: MP0036 / GA 6                                               |               |  |  |  |
|                                                                                    |  |                               |                                                            |  | © Crown Copyright and database rights 2018<br>Ordnance Survey 100019578 |               |  |  |  |