
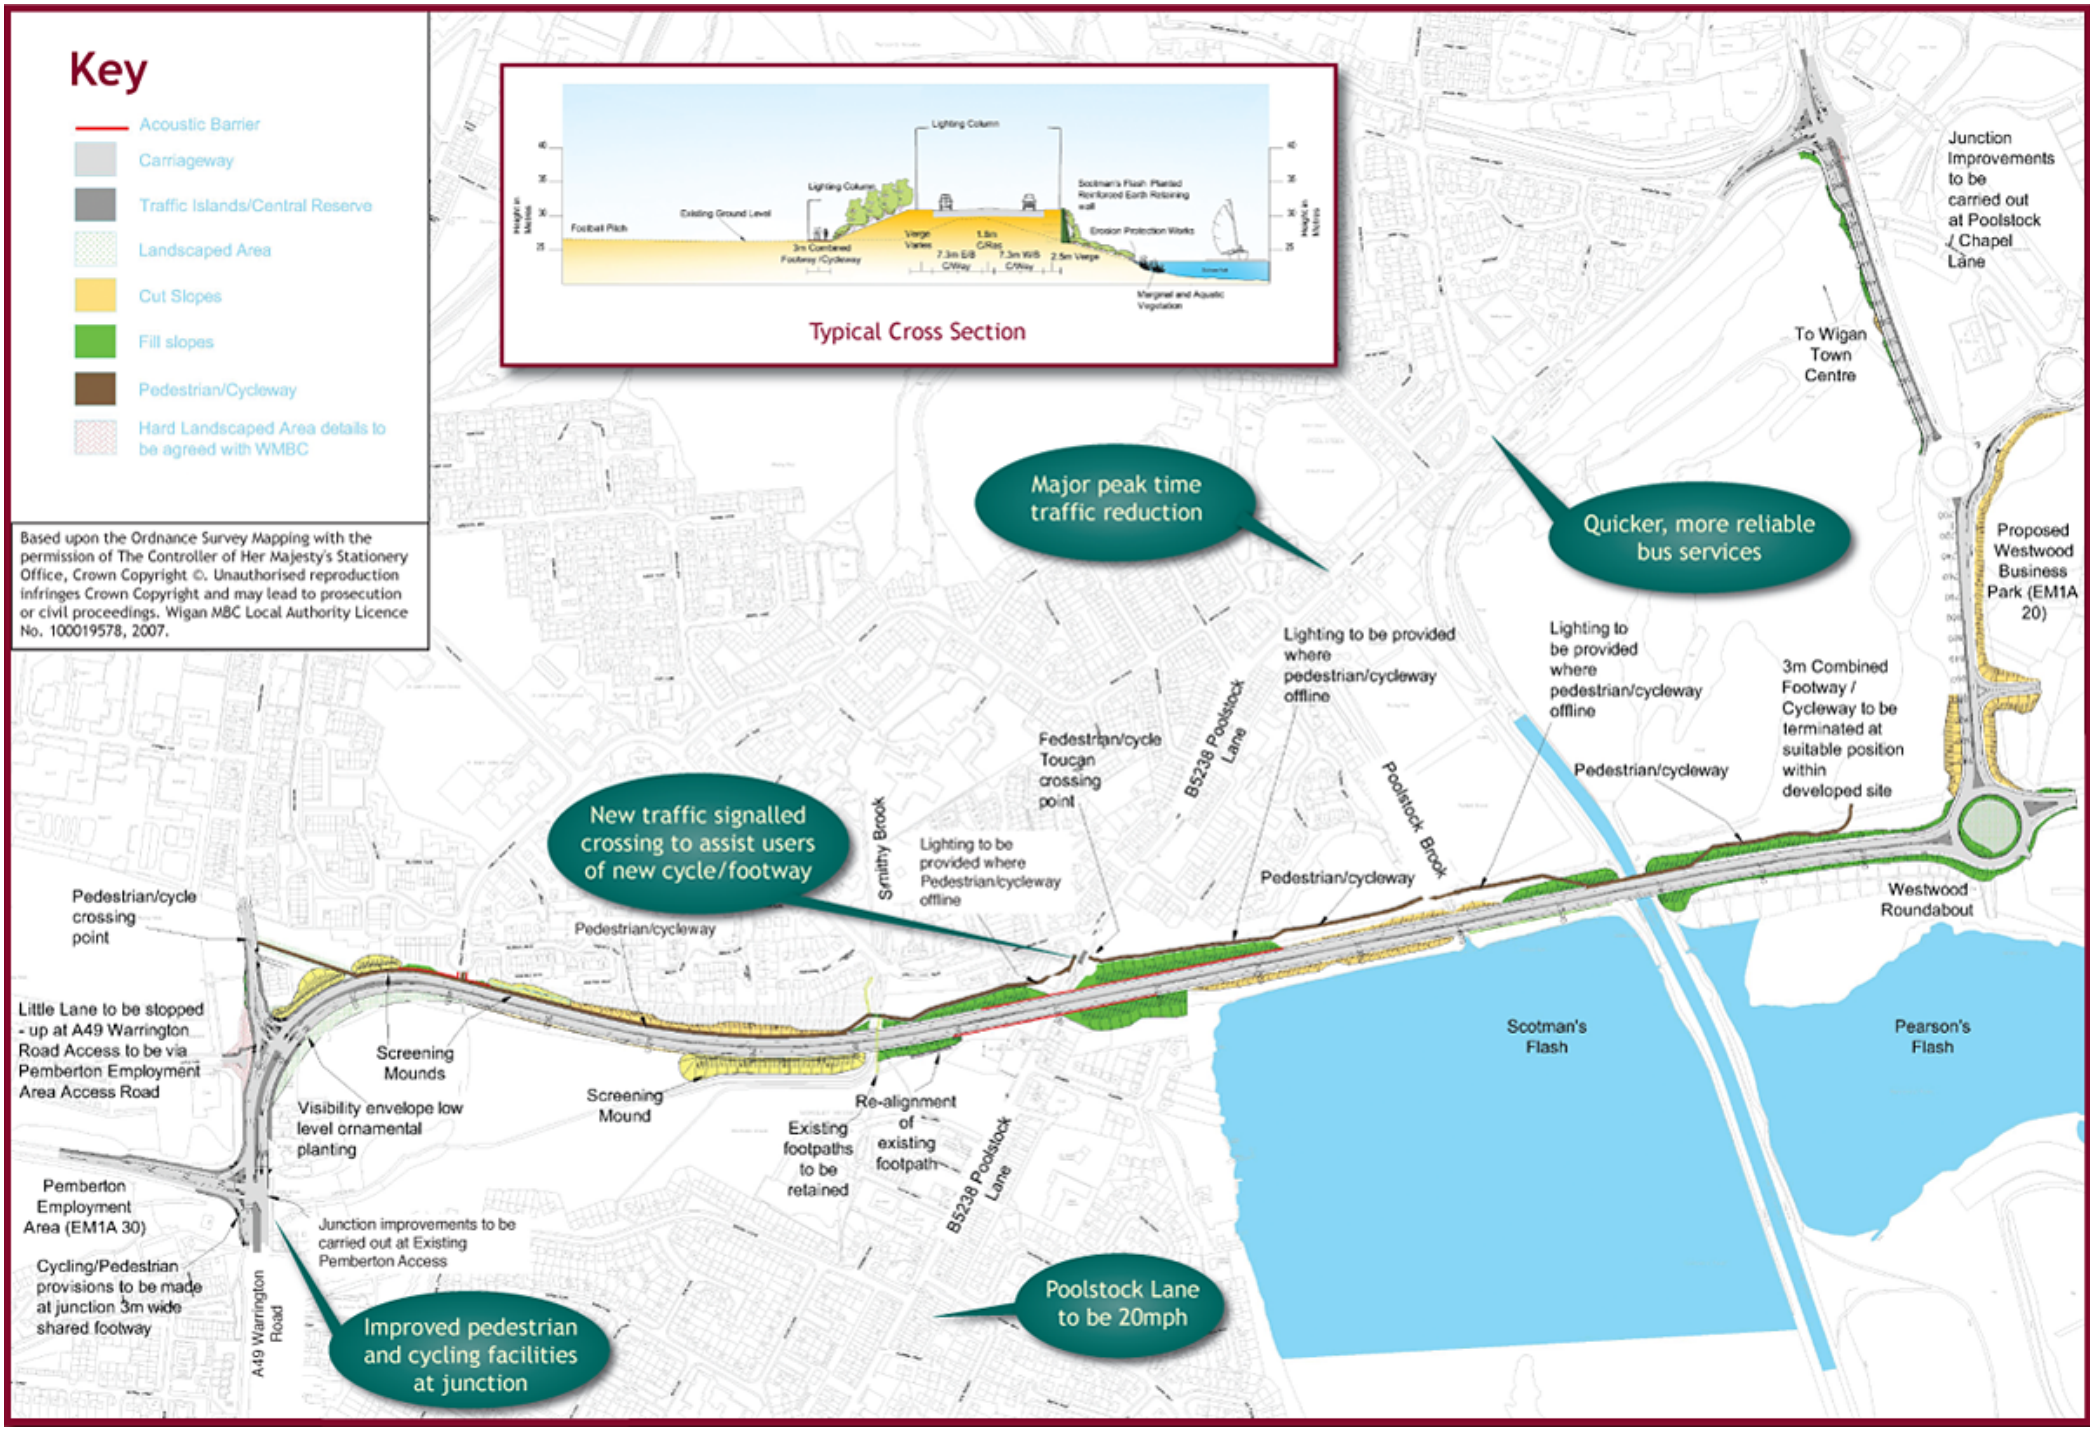


Key

- Acoustic Barrier
- Carriageway
- Traffic Islands/Central Reserve
- Landscaped Area
- Cut Slopes
- Fill slopes
- Pedestrian/Cycleway
- Hard Landscaped Area details to be agreed with WMBC

Based upon the Ordnance Survey Mapping with the permission of The Controller of Her Majesty's Stationery Office, Crown Copyright ©. Unauthorised reproduction infringes Crown Copyright and may lead to prosecution or civil proceedings. Wigan MBC Local Authority Licence No. 100019578, 2007.

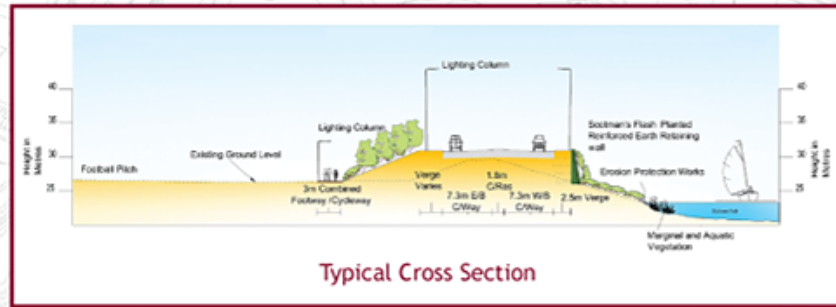

Major peak time traffic reduction

Quicker, more reliable bus services

New traffic signalled crossing to assist users of new cycle/footway

Poolstock Lane to be 20mph

Improved pedestrian and cycling facilities at junction

Junction Improvements to be carried out at Poolstock / Chapel Lane

To Wigan Town Centre

Proposed Westwood Business Park (EMIA 20)

Westwood Roundabout

Lighting to be provided where pedestrian/cycleway offline

Lighting to be provided where pedestrian/cycleway offline

Pedestrian/cycle Toucan crossing point

Lighting to be provided where Pedestrian/cycleway offline

Re-alignment of existing footpath
Existing footpaths to be retained

Junction improvements to be carried out at Existing Pemberton Access

Visibility envelope low level ornamental planting

Little Lane to be stopped up at A49 Warrington Road Access to be via Pemberton Employment Area Access Road

Pemberton Employment Area (EMIA 30)
Cycling/Pedestrian provisions to be made at junction 3m wide shared footway

A49 Warrington Road

Scotman's Flash

Pearson's Flash

Poolstock Brook

Smithy Brook

B5238 Poolstock Lane

B5238 Poolstock Lane