


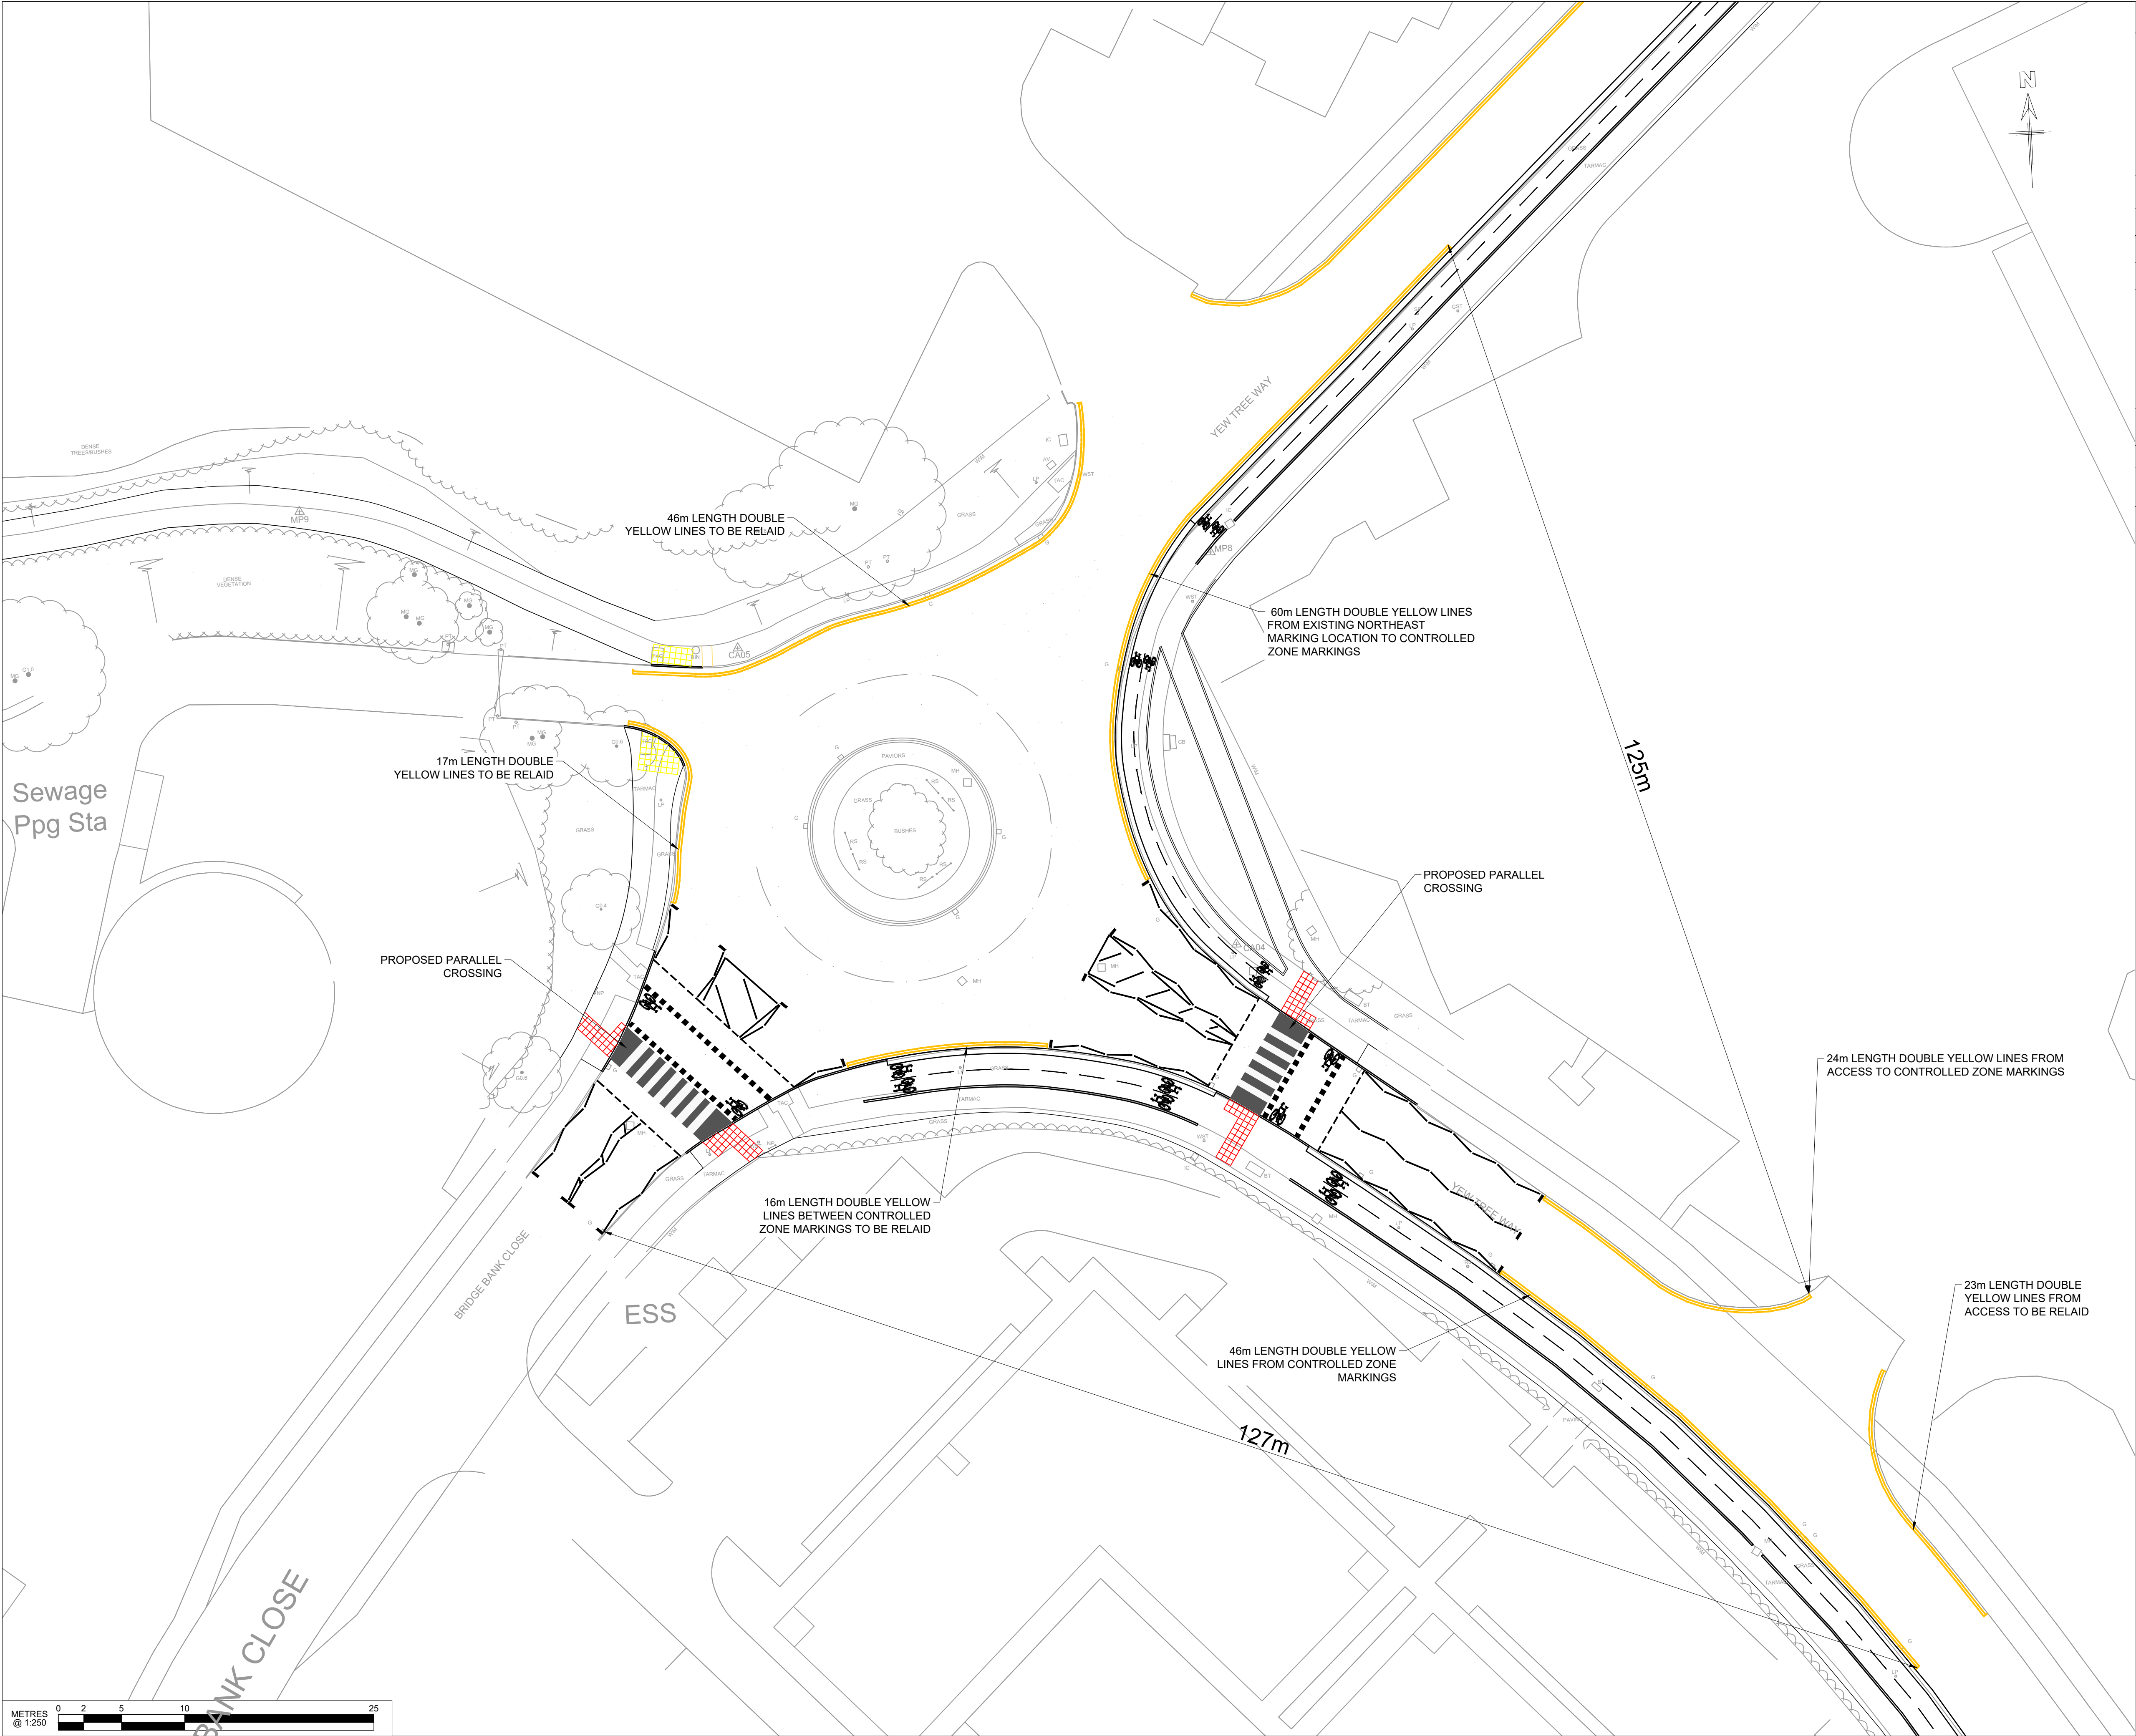

LOWTON & GOLBORNE
BEE ACTIVE NETWORK
TRO PLAN
YEW TREE WAY (SHEET 1 OF 2)

DRAWING NUMBER:	
DRAWN:	
DATE:	
DRAWING STATUS :	



© Crown Copyright and database rights 2025
Ordnance Survey AC0000805977

REV			

GENERAL NOTES:

KEY:

