


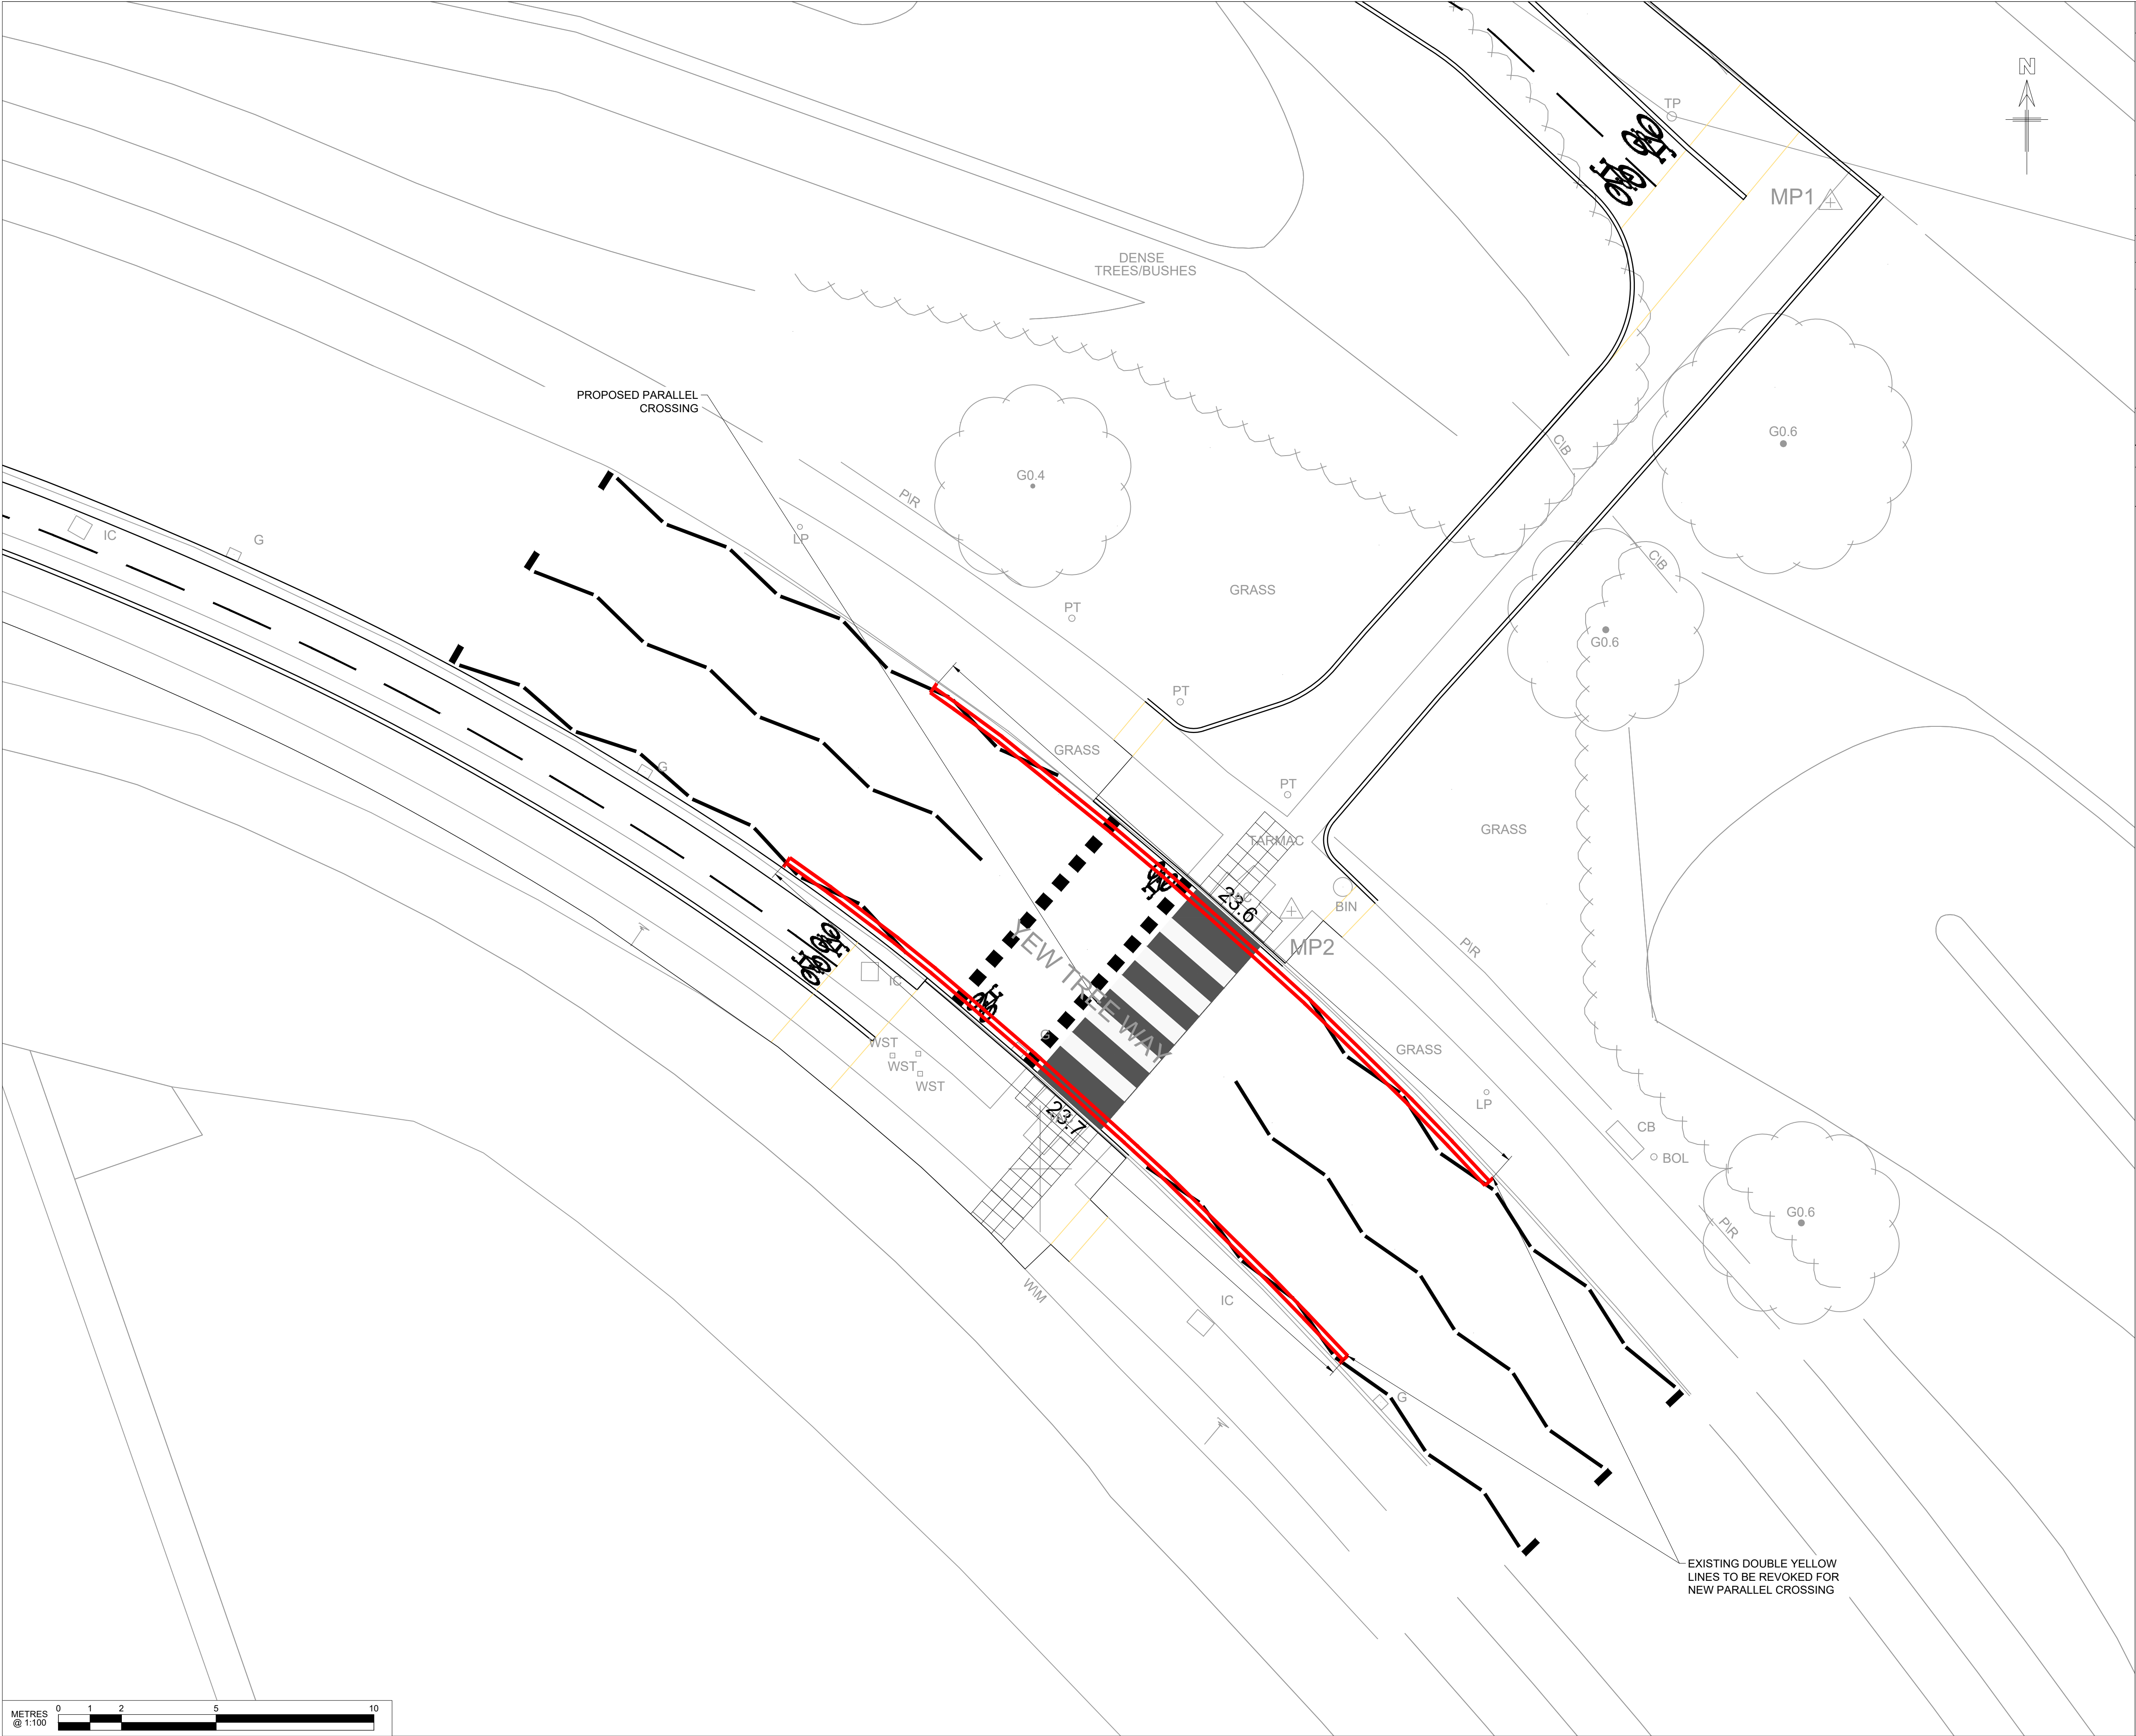

LOWTON & GOLBORNE
BEE ACTIVE NETWORK
TRO PLAN
YEW TREE WAY (SHEET 2 OF 2)

DRAWING NUMBER: _____

DRAWN: _____

DATE: _____

DRAWING STATUS : _____



© Crown Copyright and database rights 2025
Ordnance Survey AC0000805977

REV			

GENERAL NOTES:

KEY:

