


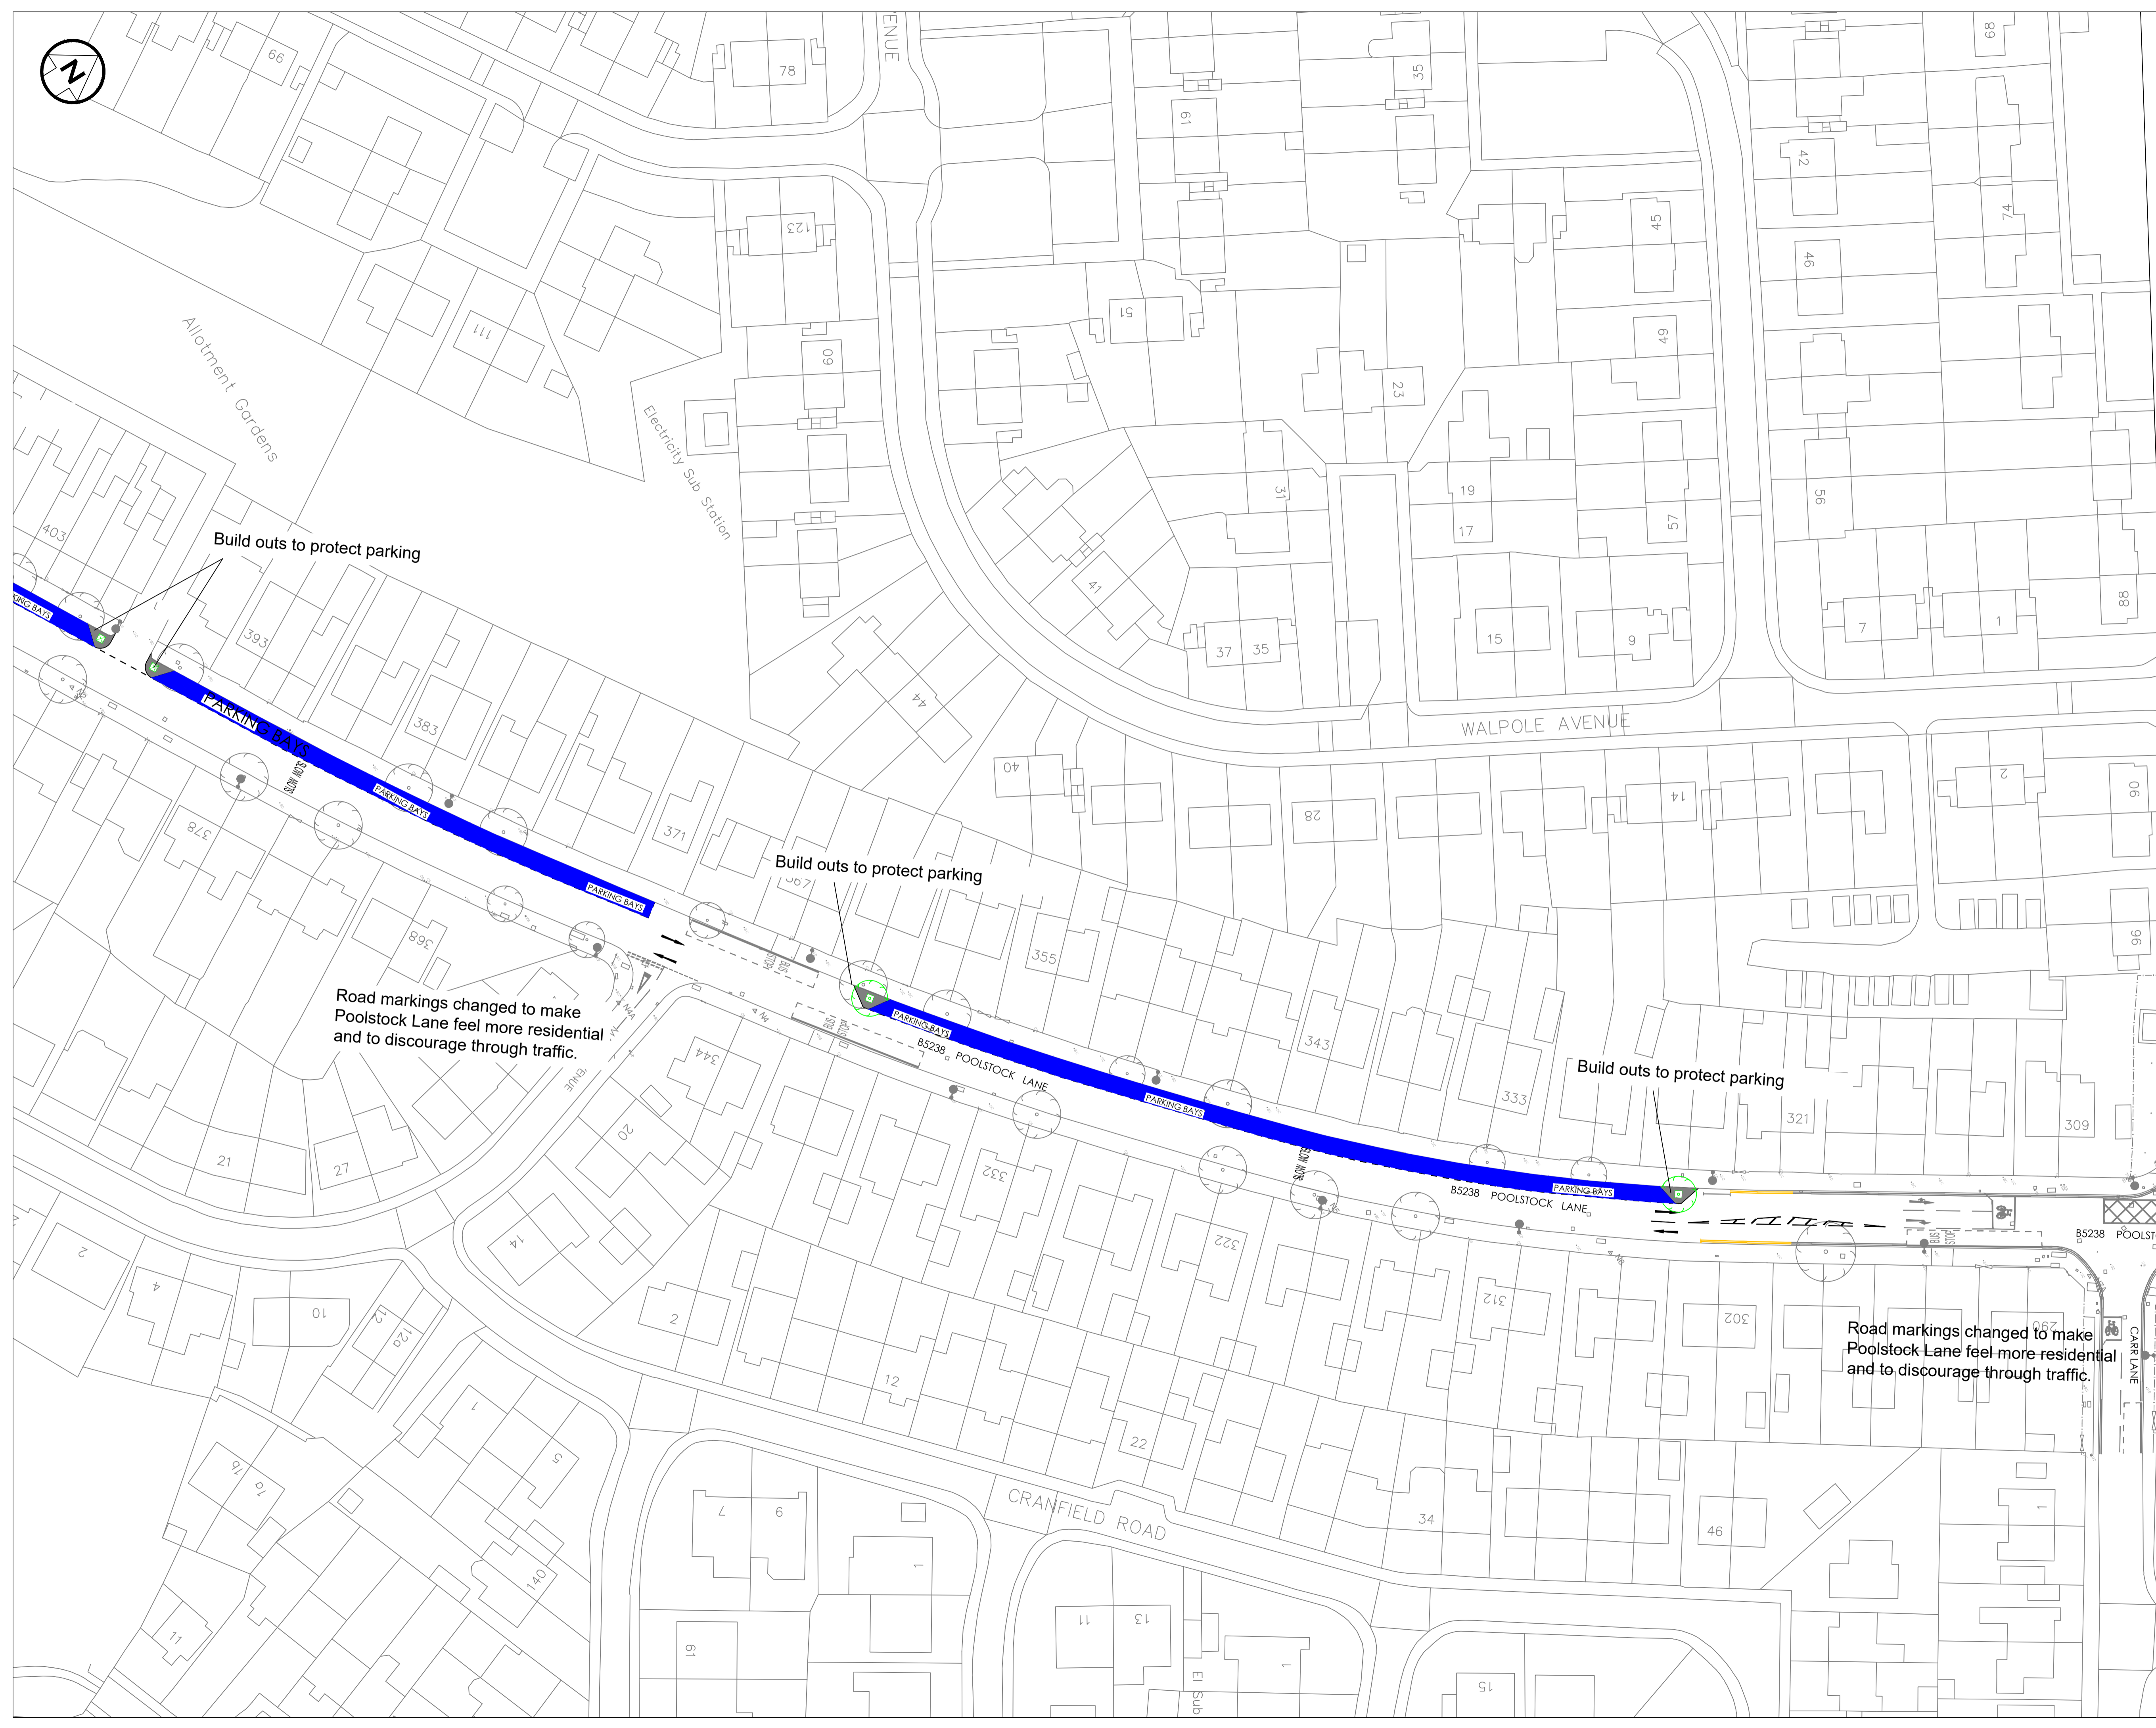



-  Existing double yellow lines
-  Proposed double yellow lines
-  Parking Bays



REV	DRN	CHK	APP	DATE	DESCRIPTION



 Brindley Lodge,  
 Adcroft Street,  
 Stockport, Cheshire,  
 SK1 3RS  
 www.wildecivil.co.uk  
 Tel: 0161-474-7479  
 Fax: 0161-474-7492

Client 

Project **POOLSTOCK ENVIRONMENTAL IMPROVEMENTS**

Title **CARR LANE TO MARUS AVENUE**

Scale	Drawn	Date	Chkd	Approved
1:500	S.J.B.	07.12.2020	M.O.	

Drawing No. **785\_014\_002 CON** Revision **P04**

Status **CONSULTATION** Sheet Size **A1**