


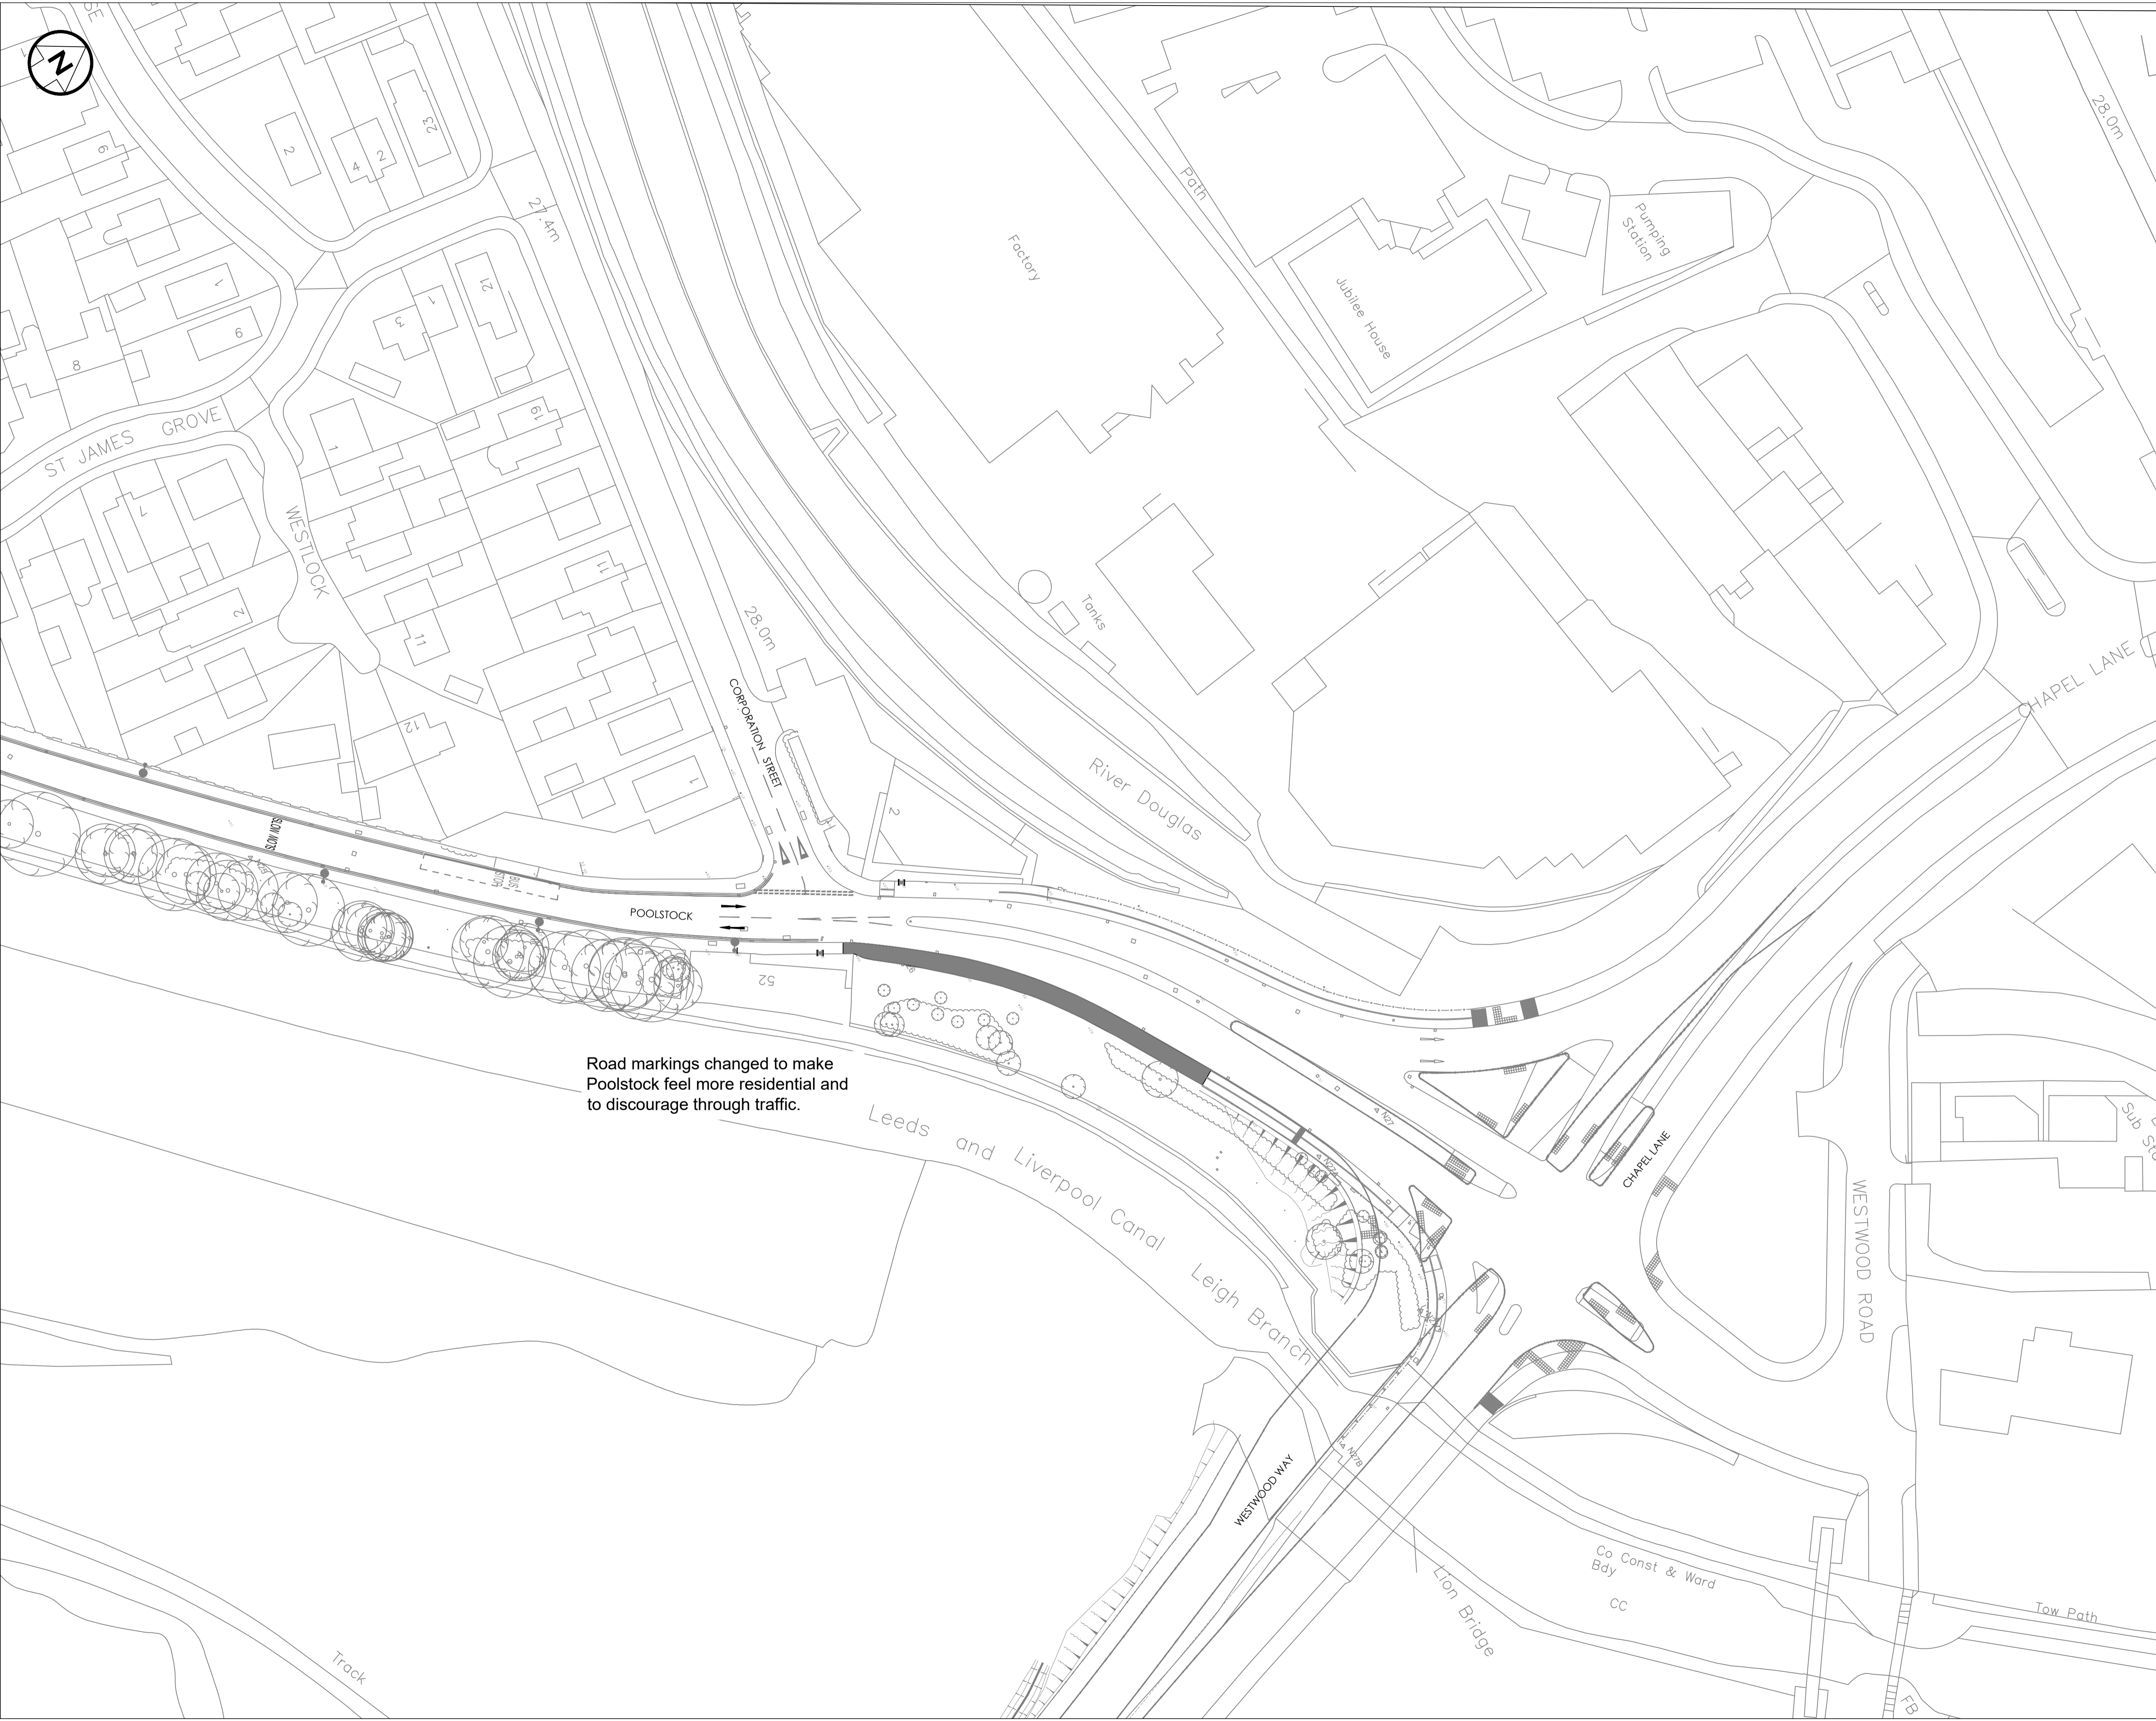


-  Existing double yellow lines
-  Proposed double yellow lines
-  Parking Bays



Road markings changed to make Poolstock feel more residential and to discourage through traffic.

REV	DRN	CHK	APP	DATE	DESCRIPTION
  Brindley Lodge, Adcroft Street, Stockport, Cheshire, SK1 3JG www.wildecivil.co.uk Tel: 0161-474-7479 Fax: 0161-474-7492					
Client 					
Project <b>POOLSTOCK ENVIRONMENTAL IMPROVEMENTS</b>					
Title <b>CHAPEL LANE TO POOL ST</b>					
Scale	Drawn	Date	Chkd	Approved	
1:500	S.J.B.	07.12.2020	M.O.		
Drawing No. <b>785_014_008 CON</b>					Revision <b>P05</b>
Status <b>CONSULTATION</b>					Sheet Size <b>A1</b>