


2

- Existing double yellow lines
- Proposed double yellow lines
- Parking Bays

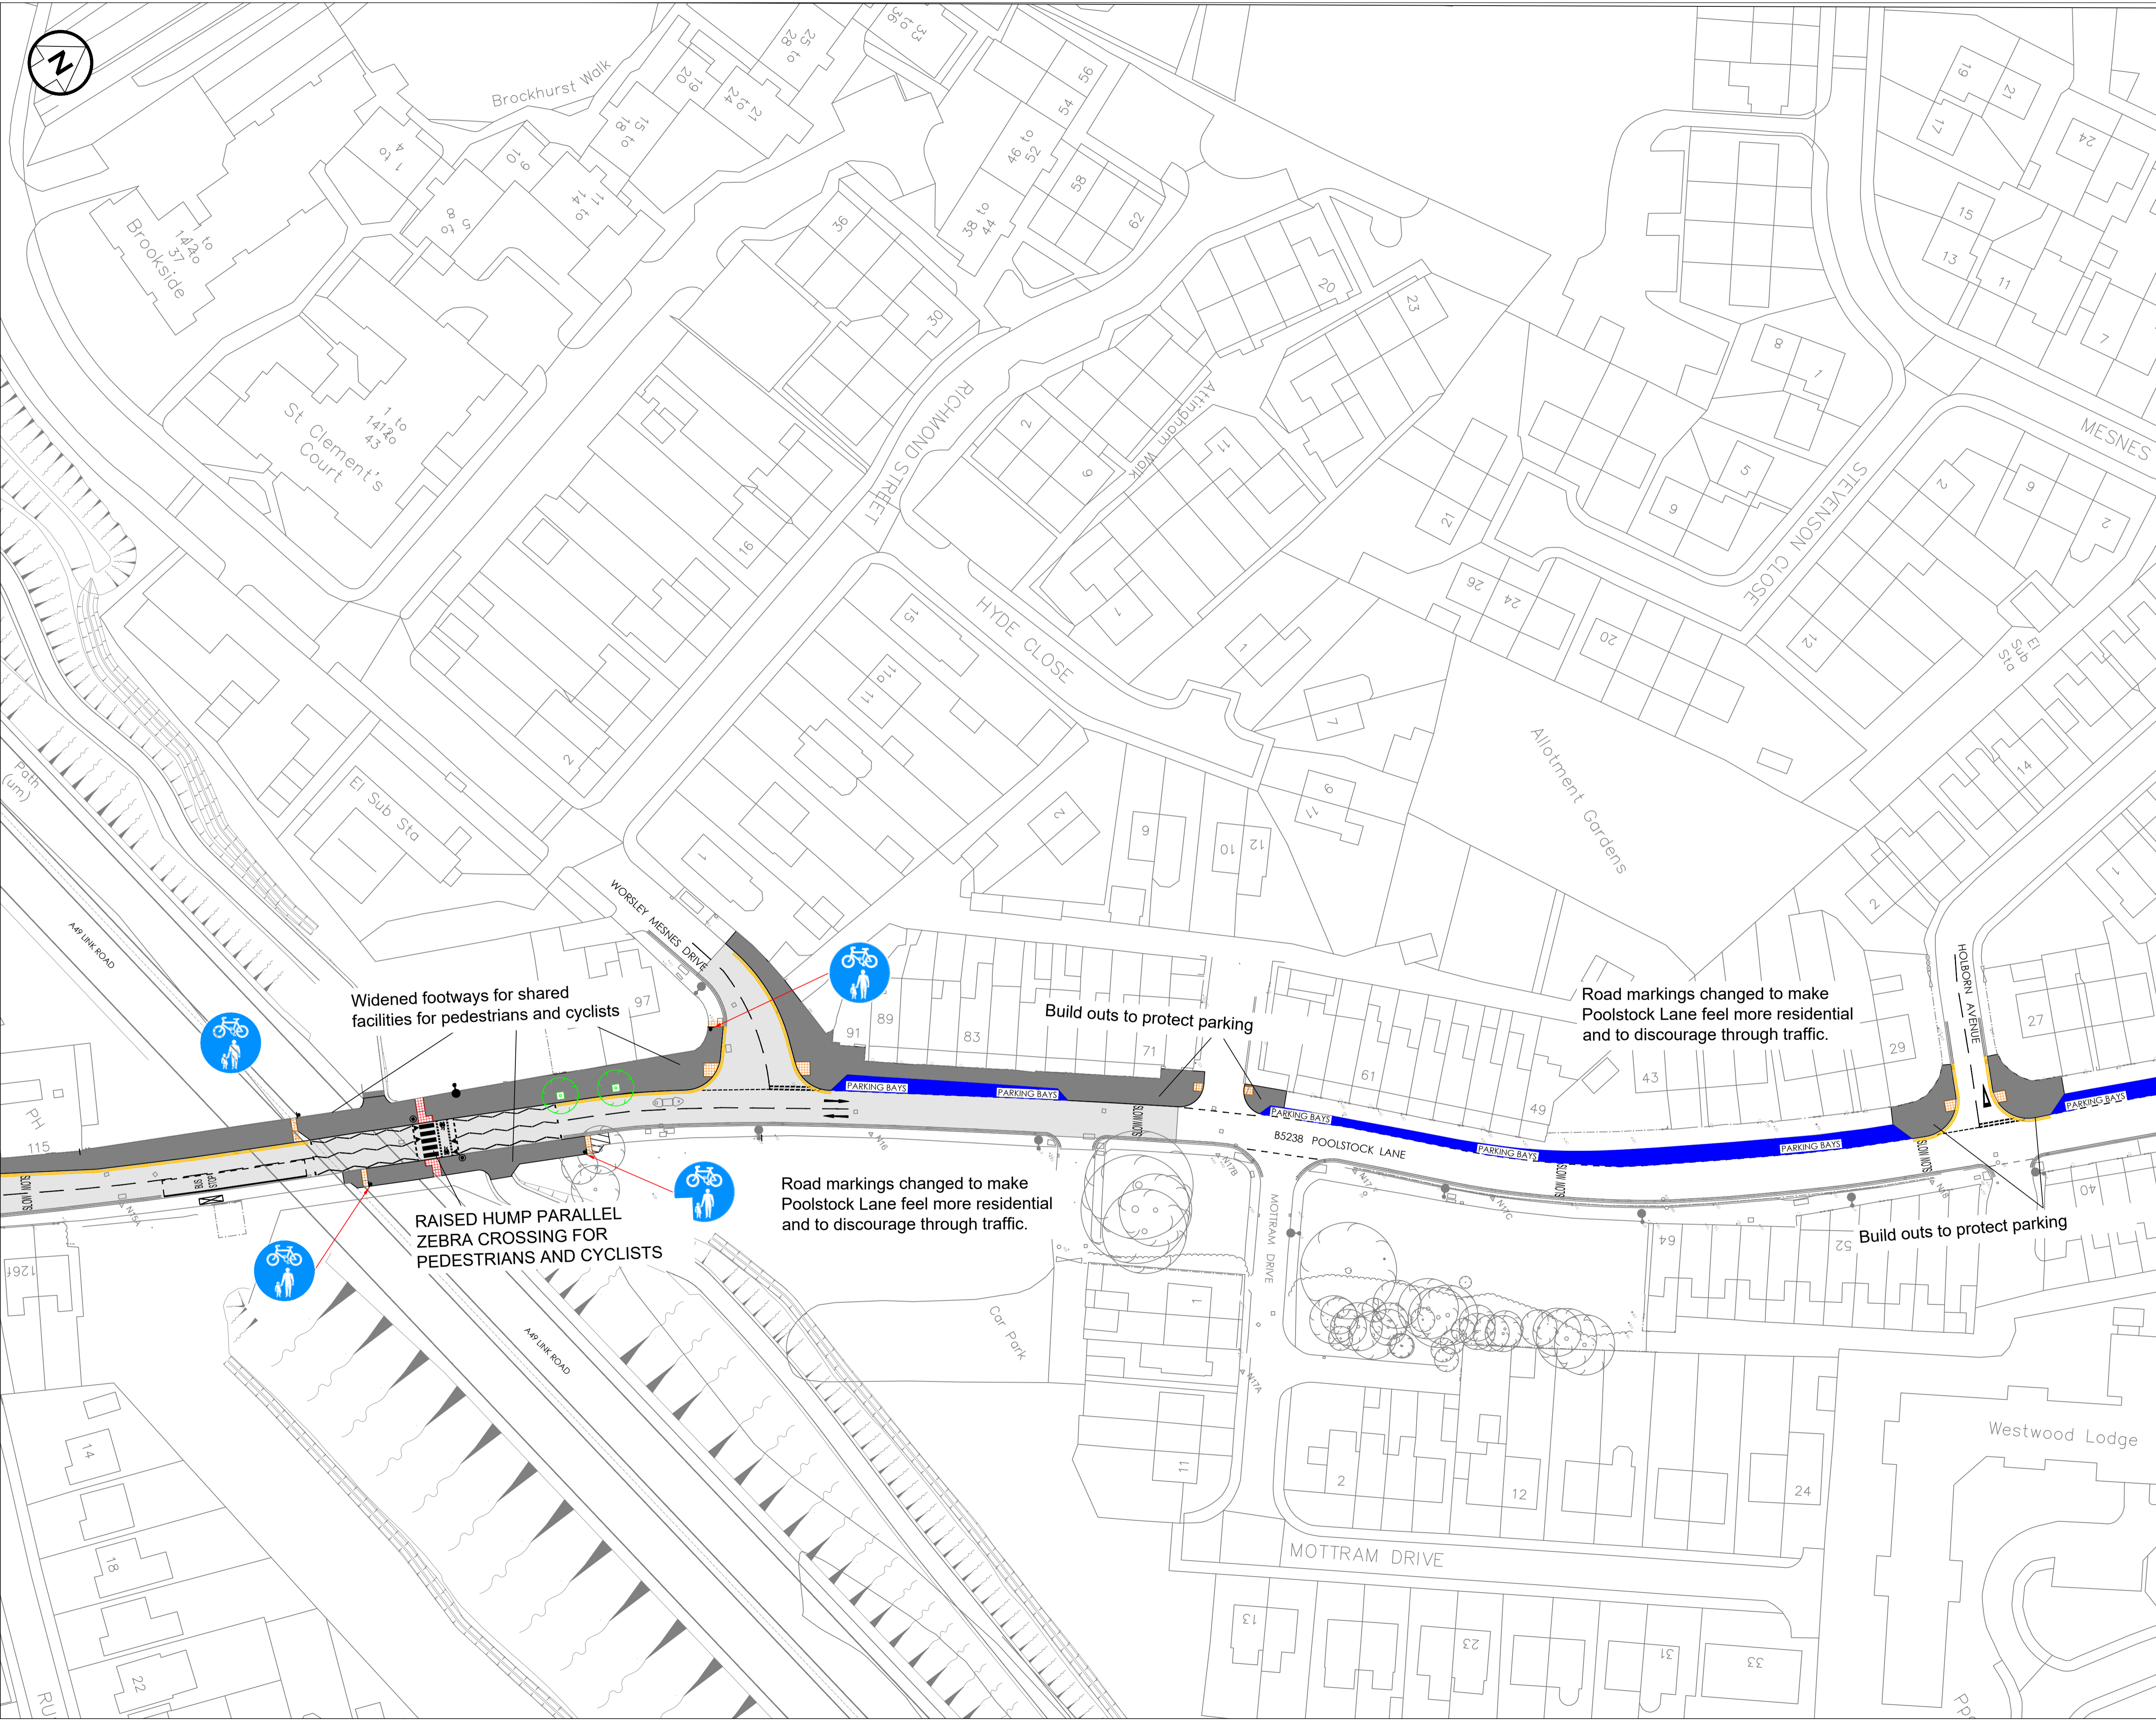

REV	DRN	CHK	APP	DATE	DESCRIPTION

 Consulting Civil & Structural Engineers	 ISO 9001	Brindley Lodge, Adcroft Street, Stockport, Cheshire, SK1 3HS www.wildecivil.co.uk Tel: 0161-474-7479 Fax: 0161-474-7492
		Client

Project	 POOLSTOCK ENVIRONMENTAL IMPROVEMENTS
---------	---

Title	HOLBORN AVE TO RUSHDENE
-------	-------------------------

Scale	1:500	Drawn	S.J.B.	Date	07.12.2020	Chkd	M.O.	Approved	
Drawing No.	785_014_005 CON							Revision	POS
Status	CONSULTATION							Sheet Size	A1