


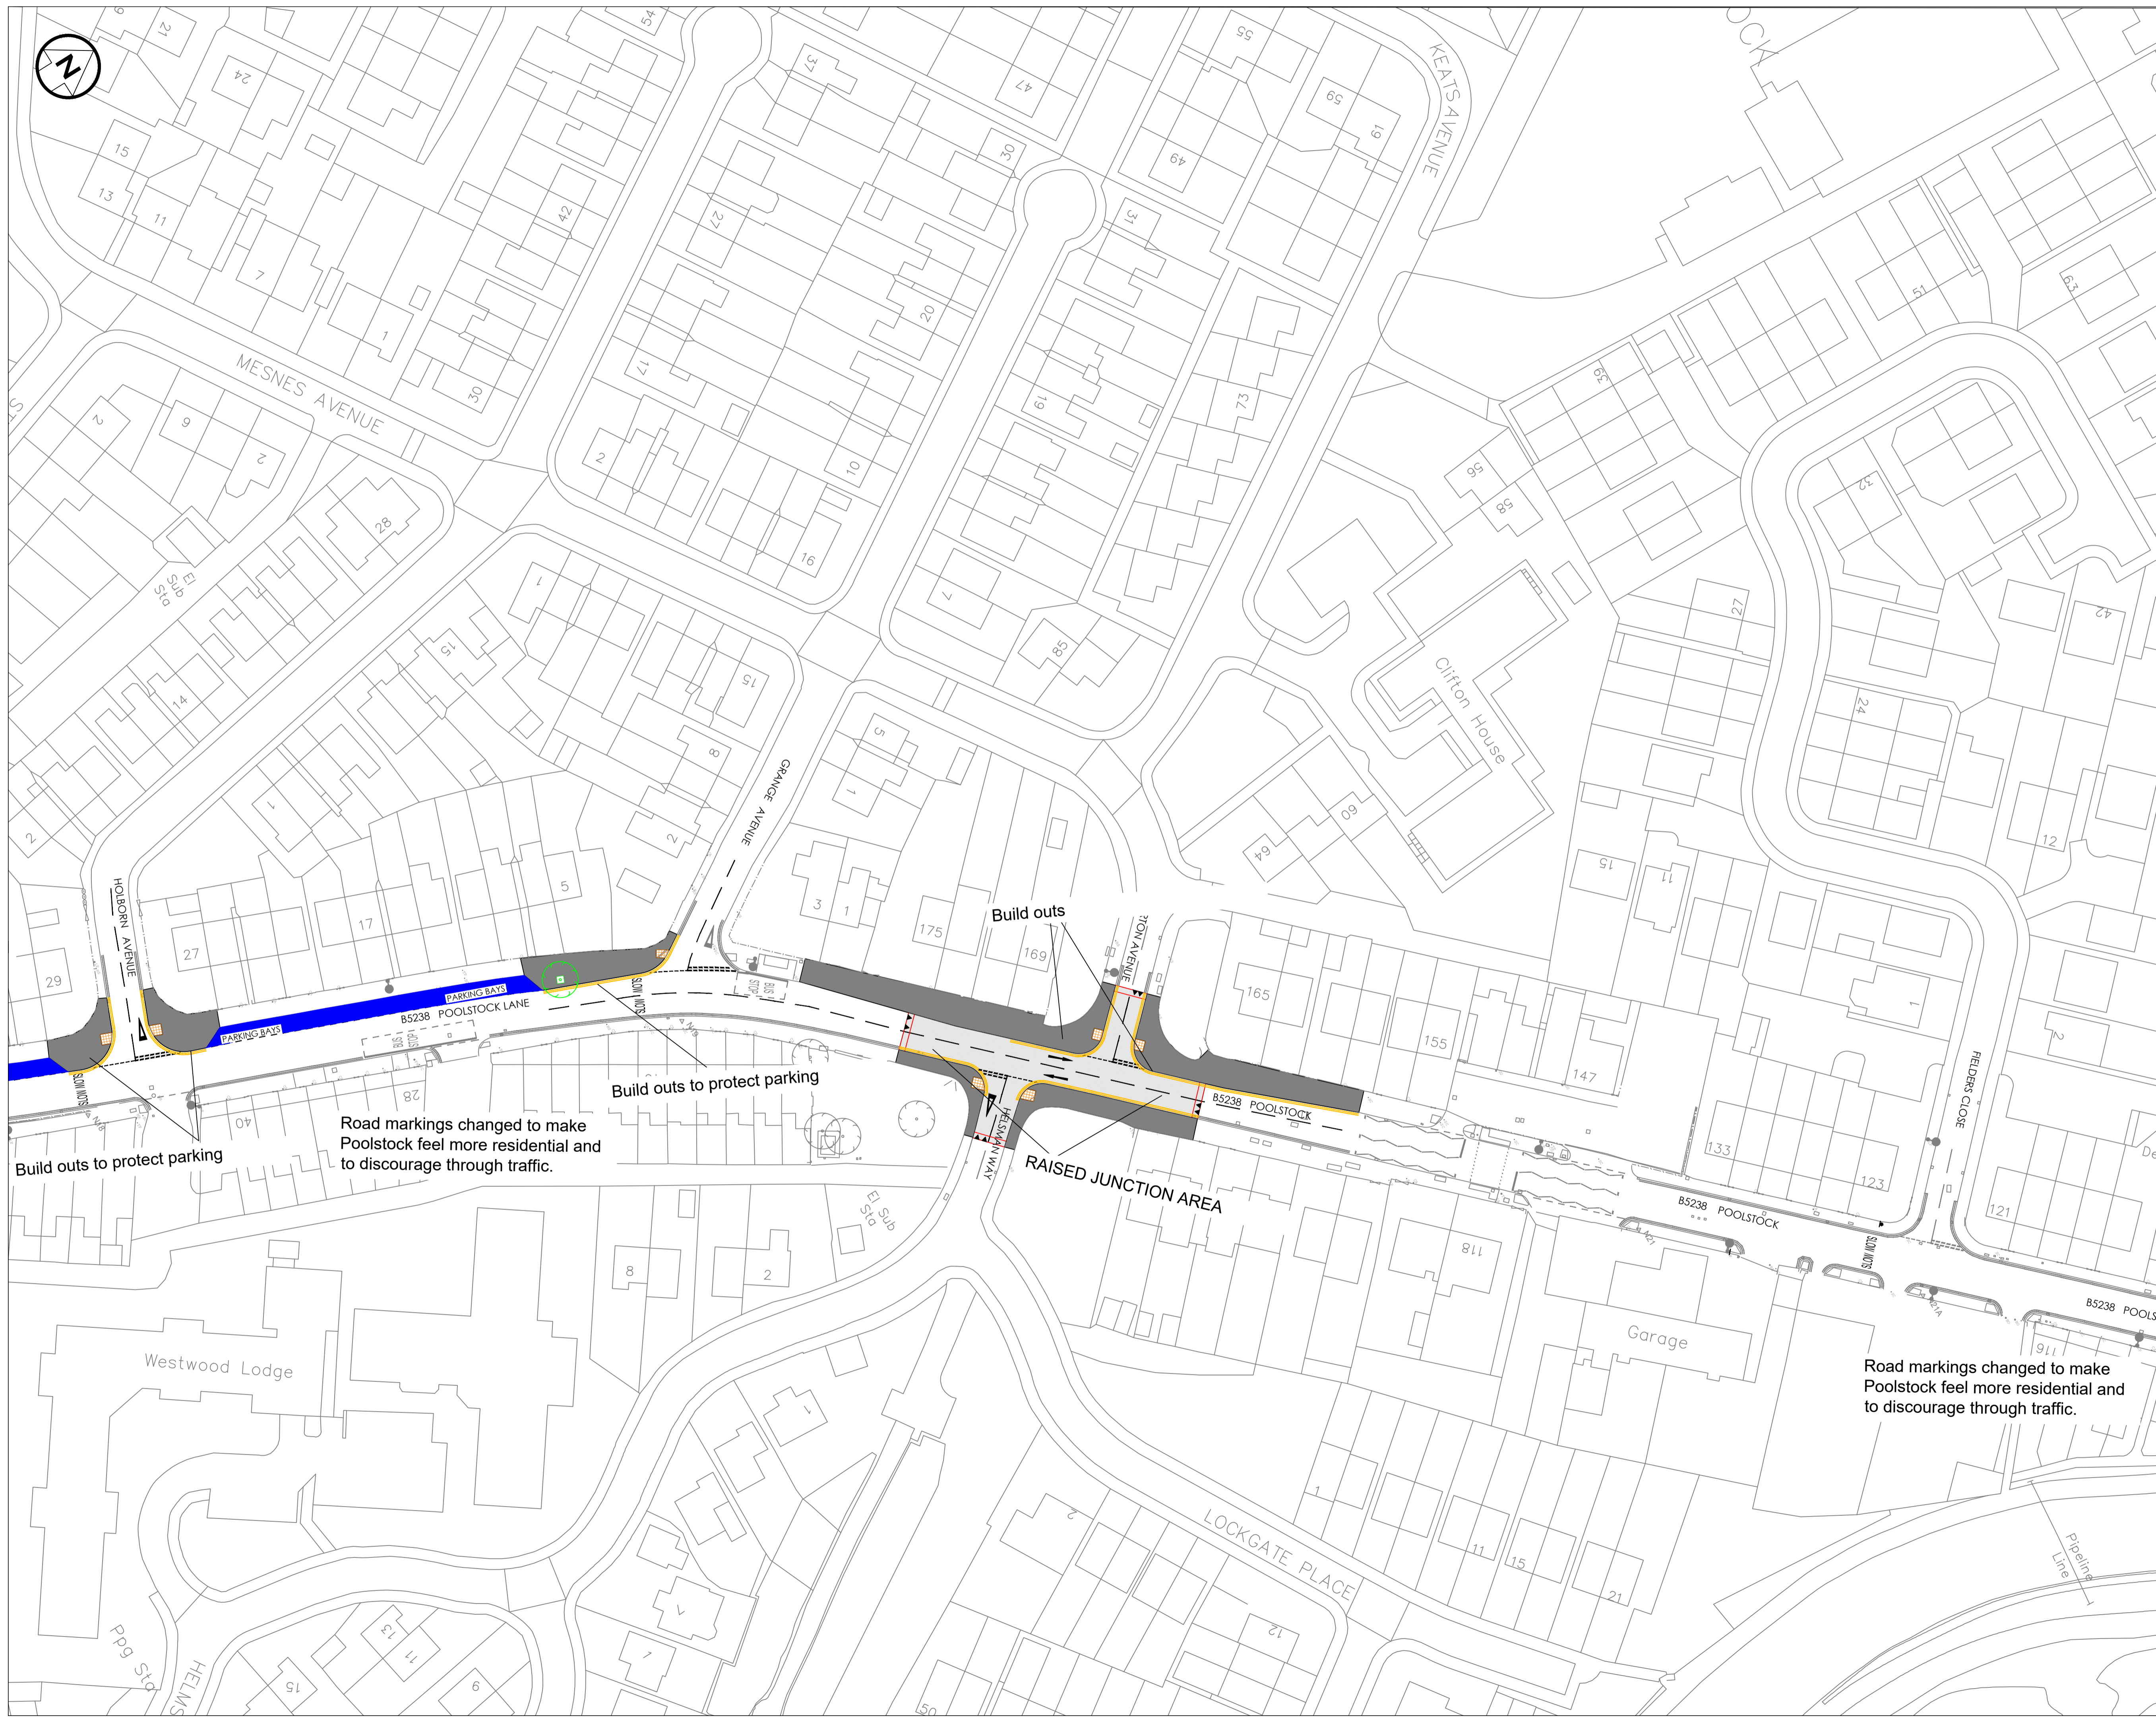


-  Existing double yellow lines
-  Proposed double yellow lines
-  Parking Bays



Build outs to protect parking



Road markings changed to make Poolstock feel more residential and to discourage through traffic.

Build outs to protect parking

Build outs

RAISED JUNCTION AREA

Road markings changed to make Poolstock feel more residential and to discourage through traffic.

| REV | DRN | CHK | APP | DATE | DESCRIPTION |
|---|-----|-----|-----|------|-------------|
|   | | | | | |
| Brindley Lodge, Adcroft Street, Stockport, Cheshire, SK1 3HS www.wildcivil.co.uk Tel: 0161-474-7479 Fax: 0161-474-7492 | | | | | |

Client 

Project **POOLSTOCK ENVIRONMENTAL IMPROVEMENTS**

Title **MORTON AVE TO HOLBORN AVE**

| | | | | |
|-----------------|------------|------------|------|----------|
| Scale | Drawn | Date | Chkd | Approved |
| 1:500 | S.J.B. | 07.12.2020 | M.O. | |
| Drawing No. | Revision | | | |
| 785_014_006 CON | P05 | | | |
| Status | Sheet Size | | | |
| CONSULTATION | A1 | | | |