


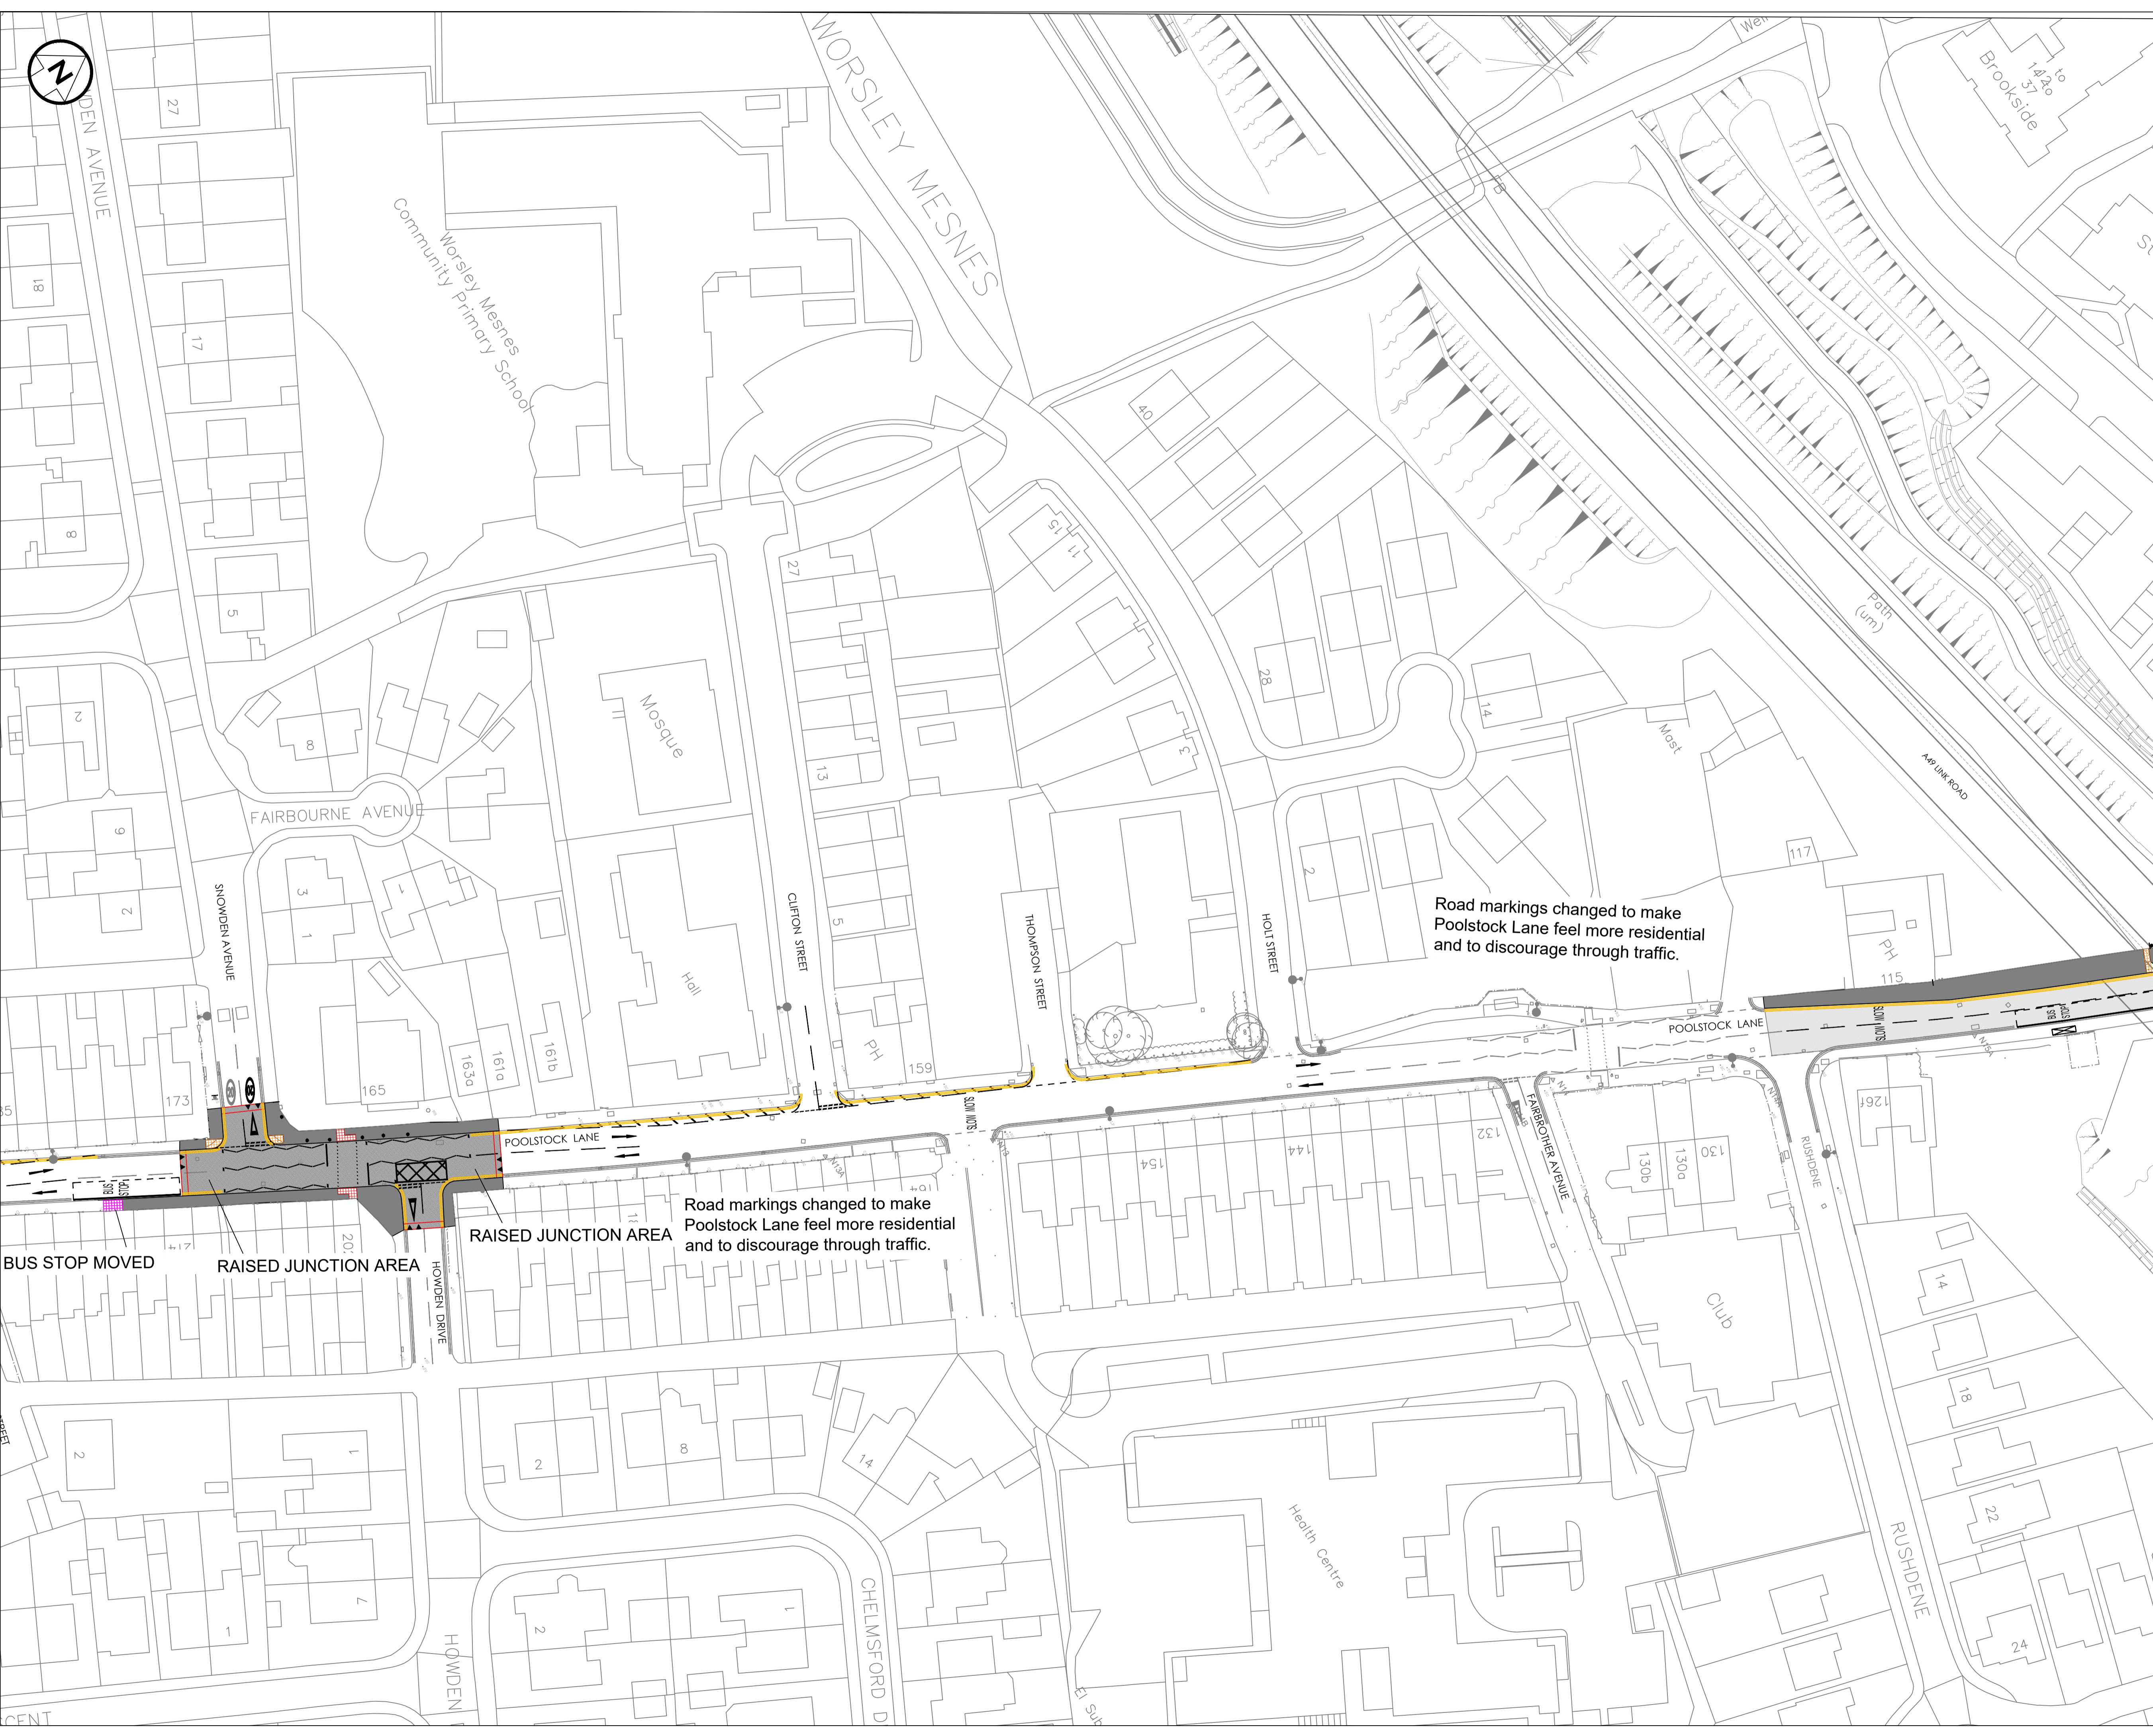


-  Existing double yellow lines
-  Proposed double yellow lines
-  Parking Bays



REV	DRN	CHK	APP	DATE	DESCRIPTION

		Brindley Lodge, Adcroft Street, Stockport, Cheshire, SK1 3RS. www.wildecivil.co.uk Tel: 0161-474-7479 Fax: 0161-474-7492
Client 		
Project POOLSTOCK ENVIRONMENTAL IMPROVEMENTS		
Title RUSHDENE TO SNOWDEN AVE		
Scale 1:500	Drawn S.J.B.	Date 07.12.2020
Drawing No. 785_014_004 CON	Chkd M.O.	Approved
Status CONSULTATION	Revision P05	Sheet Size A1