


- NOTES - GENERAL:**
- 1) ALL DIMENSIONS ARE STATED IN MILLIMETRES UNLESS NOTED OTHERWISE.
 - 2) ALL LEVELS ARE STATED IN METRES
 - 3) ALL DIMENSIONS, LEVELS AND CO-ORDINATES ARE BASED UPON TOPOGRAPHICAL SURVEY DRAWING NO. NS/8110/2D BY NS SURVEY LTD DATED SEP 2020.
 - 4) DO NOT SCALE. PLEASE REFER ANY QUERIES TO THE PROJECT MANAGER / SUPERVISOR.
 - 5) DRAWING TO BE READ IN COLOUR

KEY - GENERAL ARRANGEMENT:

- PROPOSED KERBS
- PROPOSED DROPPED KERBS
- PROPOSED EDGINGS
- PROPOSED ROAD MARKINGS
- PROPOSED RED TACTILE PAVING
- PROPOSED CORDUROY PAVING
- PROPOSED CARRIAGEWAY RESURFACING
- PROPOSED FOOTWAY RESURFACING
- PROPOSED TRAFFIC SIGN ON NEW POST
- PROPOSED TRAFFIC SIGN ON EXISTING LAMP COLUMN OR POST
- LITTER BIN TO BE RELOCATED
- PEDESTRIAN GUARDRAIL TO BE REMOVED
- BOLLARD TO BE REMOVED
- BOLLARD - PROPOSED WITH WHITE BANDING
- BOLLARD - PROPOSED WITH RED/WHITE BANDING

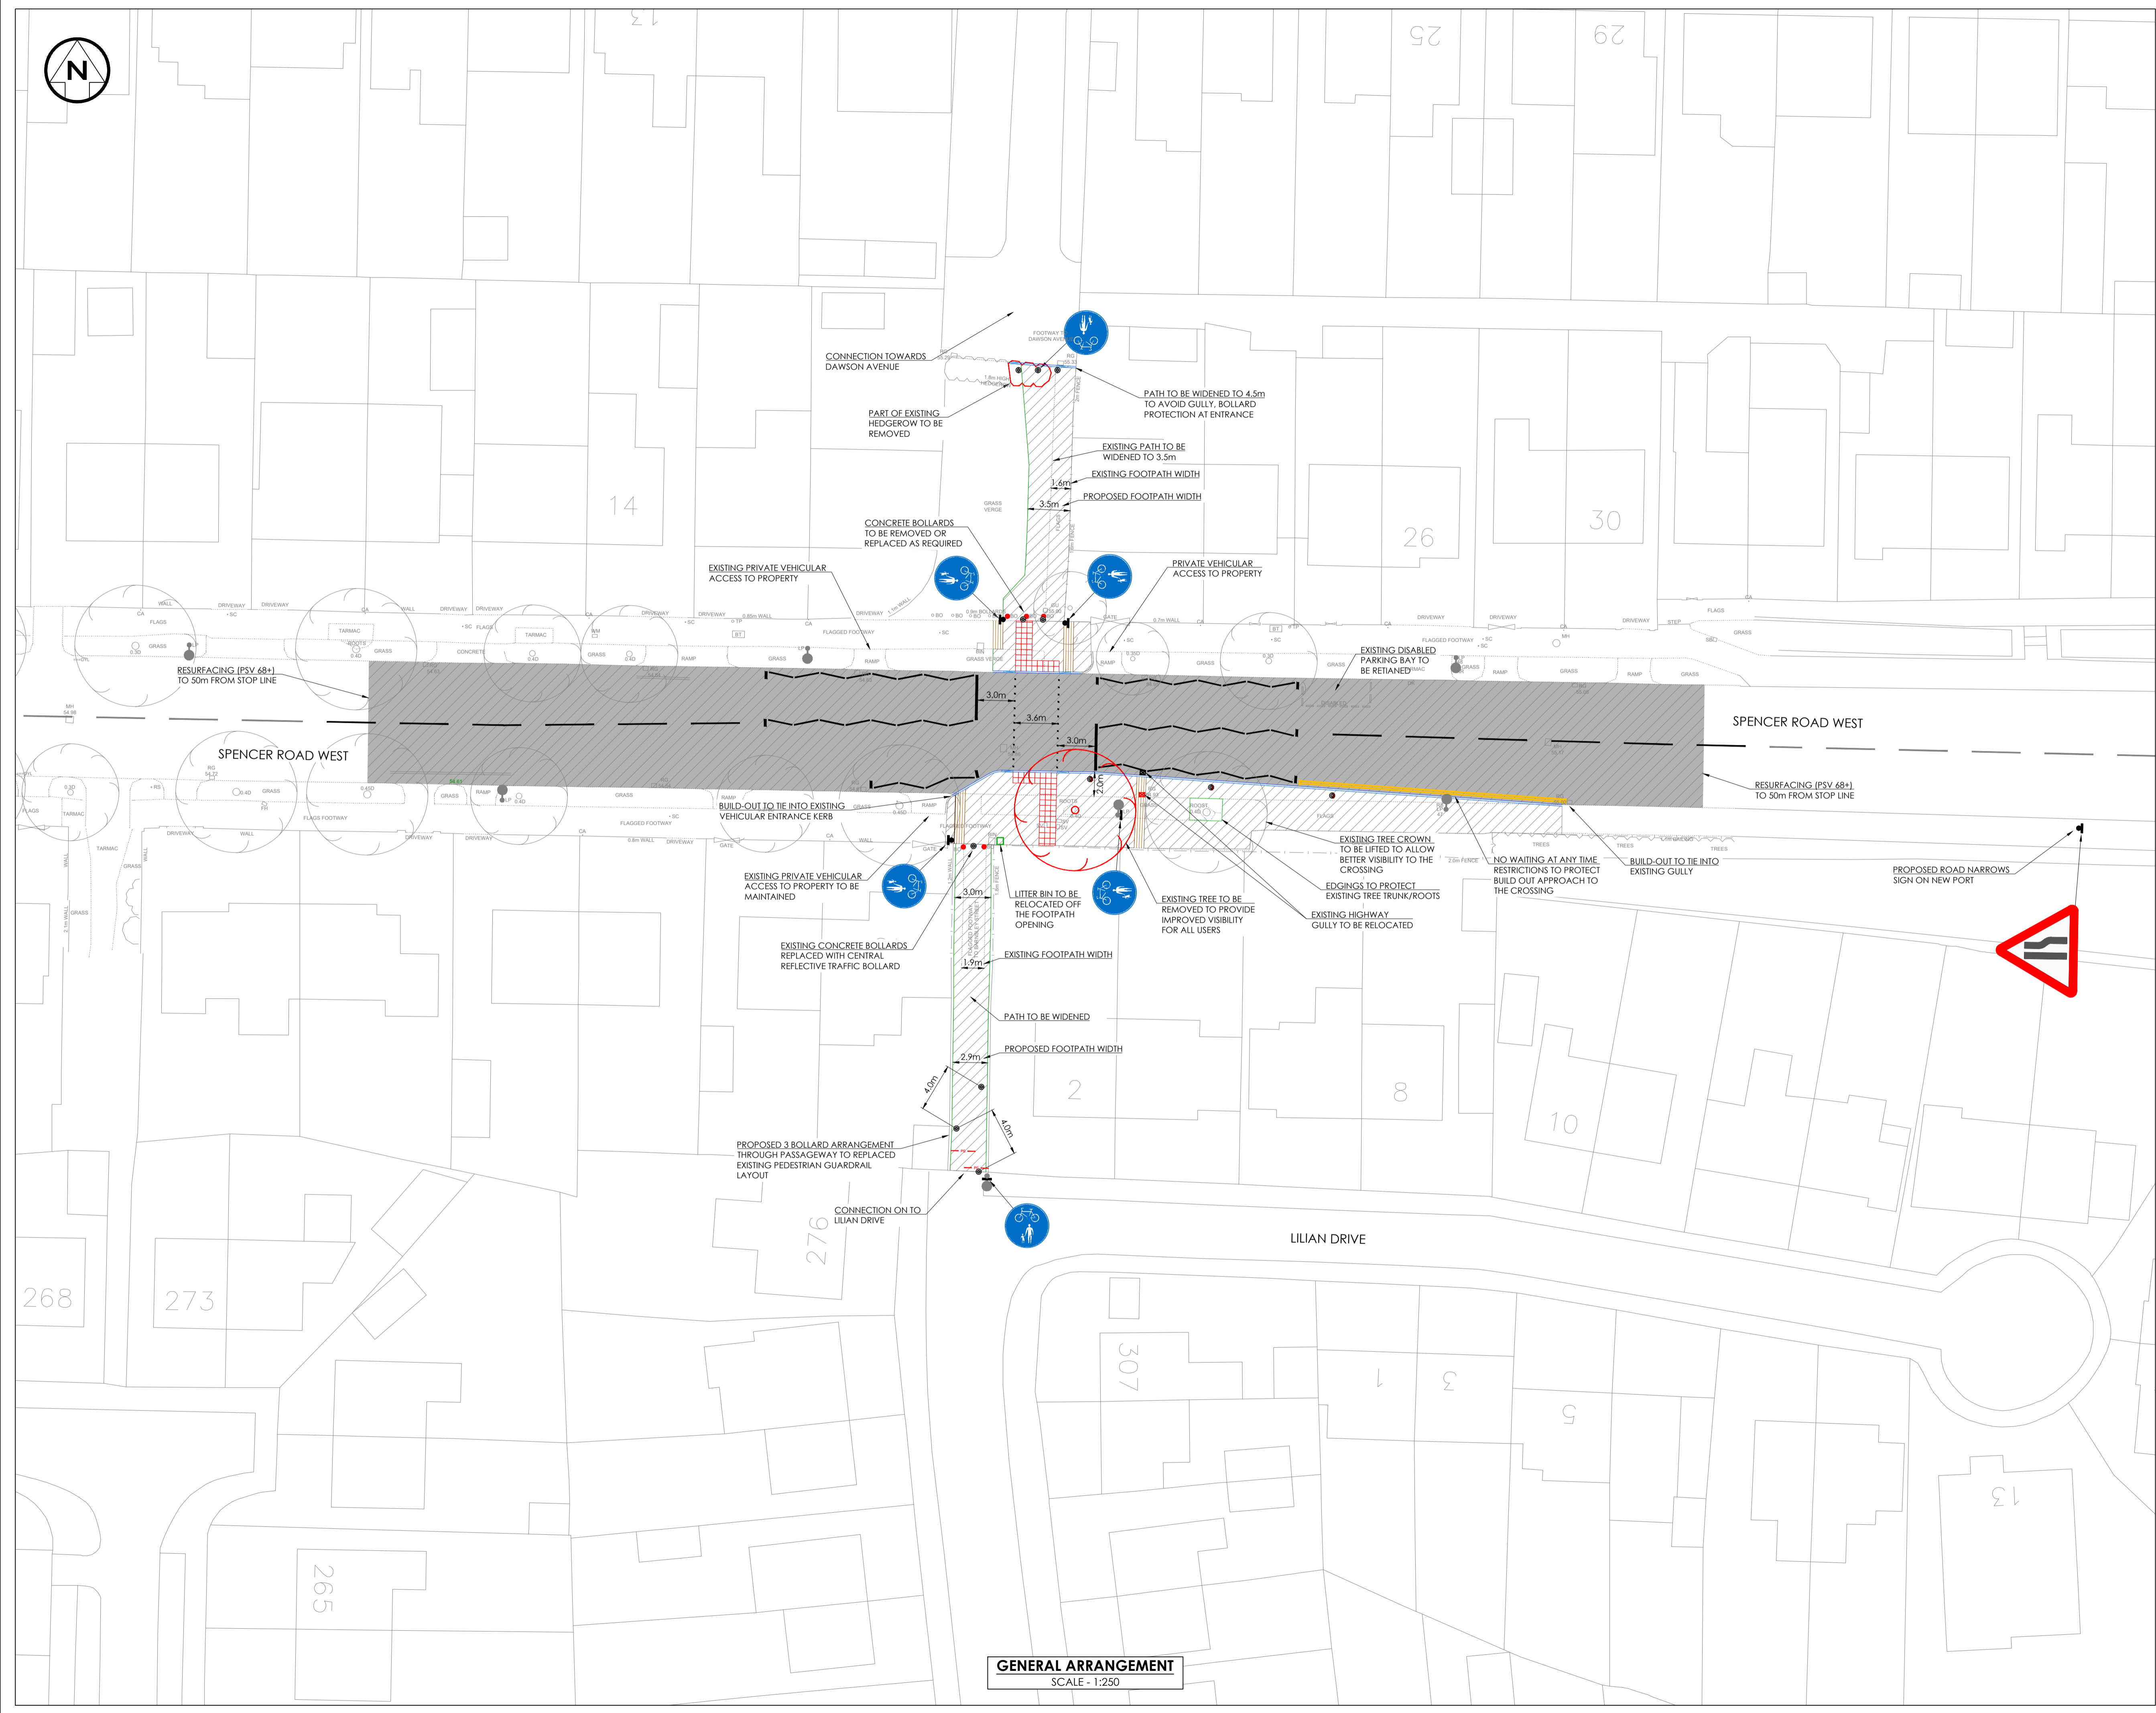

GENERAL ARRANGEMENT
SCALE - 1:250

P03	DN	ML	ML	15.06.22	MINOR CHANGES TO TEXT DESCRIPTIONS ON PLAN
P02	DN	ML	ML	13.04.22	PROPOSED BUILD-OUT INTO CARRIAGEWAY AND OTHER MINOR AMENDMENTS
REV	DRN	CHK	APP	DATE	DESCRIPTION

Wilde Consulting Civil & Structural Engineers
 ISO 9001 Registered
 Brindley Lodge, Adcroft Street, Stockport, Cheshire, SK1 3HS.
 www.wildecivil.co.uk
 Tel: 0161-474-7499 Fax: 0161-474-7492

Client **Wigan Council**

Project **WIGAN CENTRAL CROSSINGS**

Title **SPENCER ROAD WEST TOUCAN CROSSING GENERAL ARRANGEMENT**

Scale	Drawn	Date	Chkd	Approved
1:250	DN	05/03/21	ML	ML
Drawing No.	Revision			
785-011-WLD-DR-C-007	P03			
Status	Sheet Size			
FOR INFORMATION	A1			