
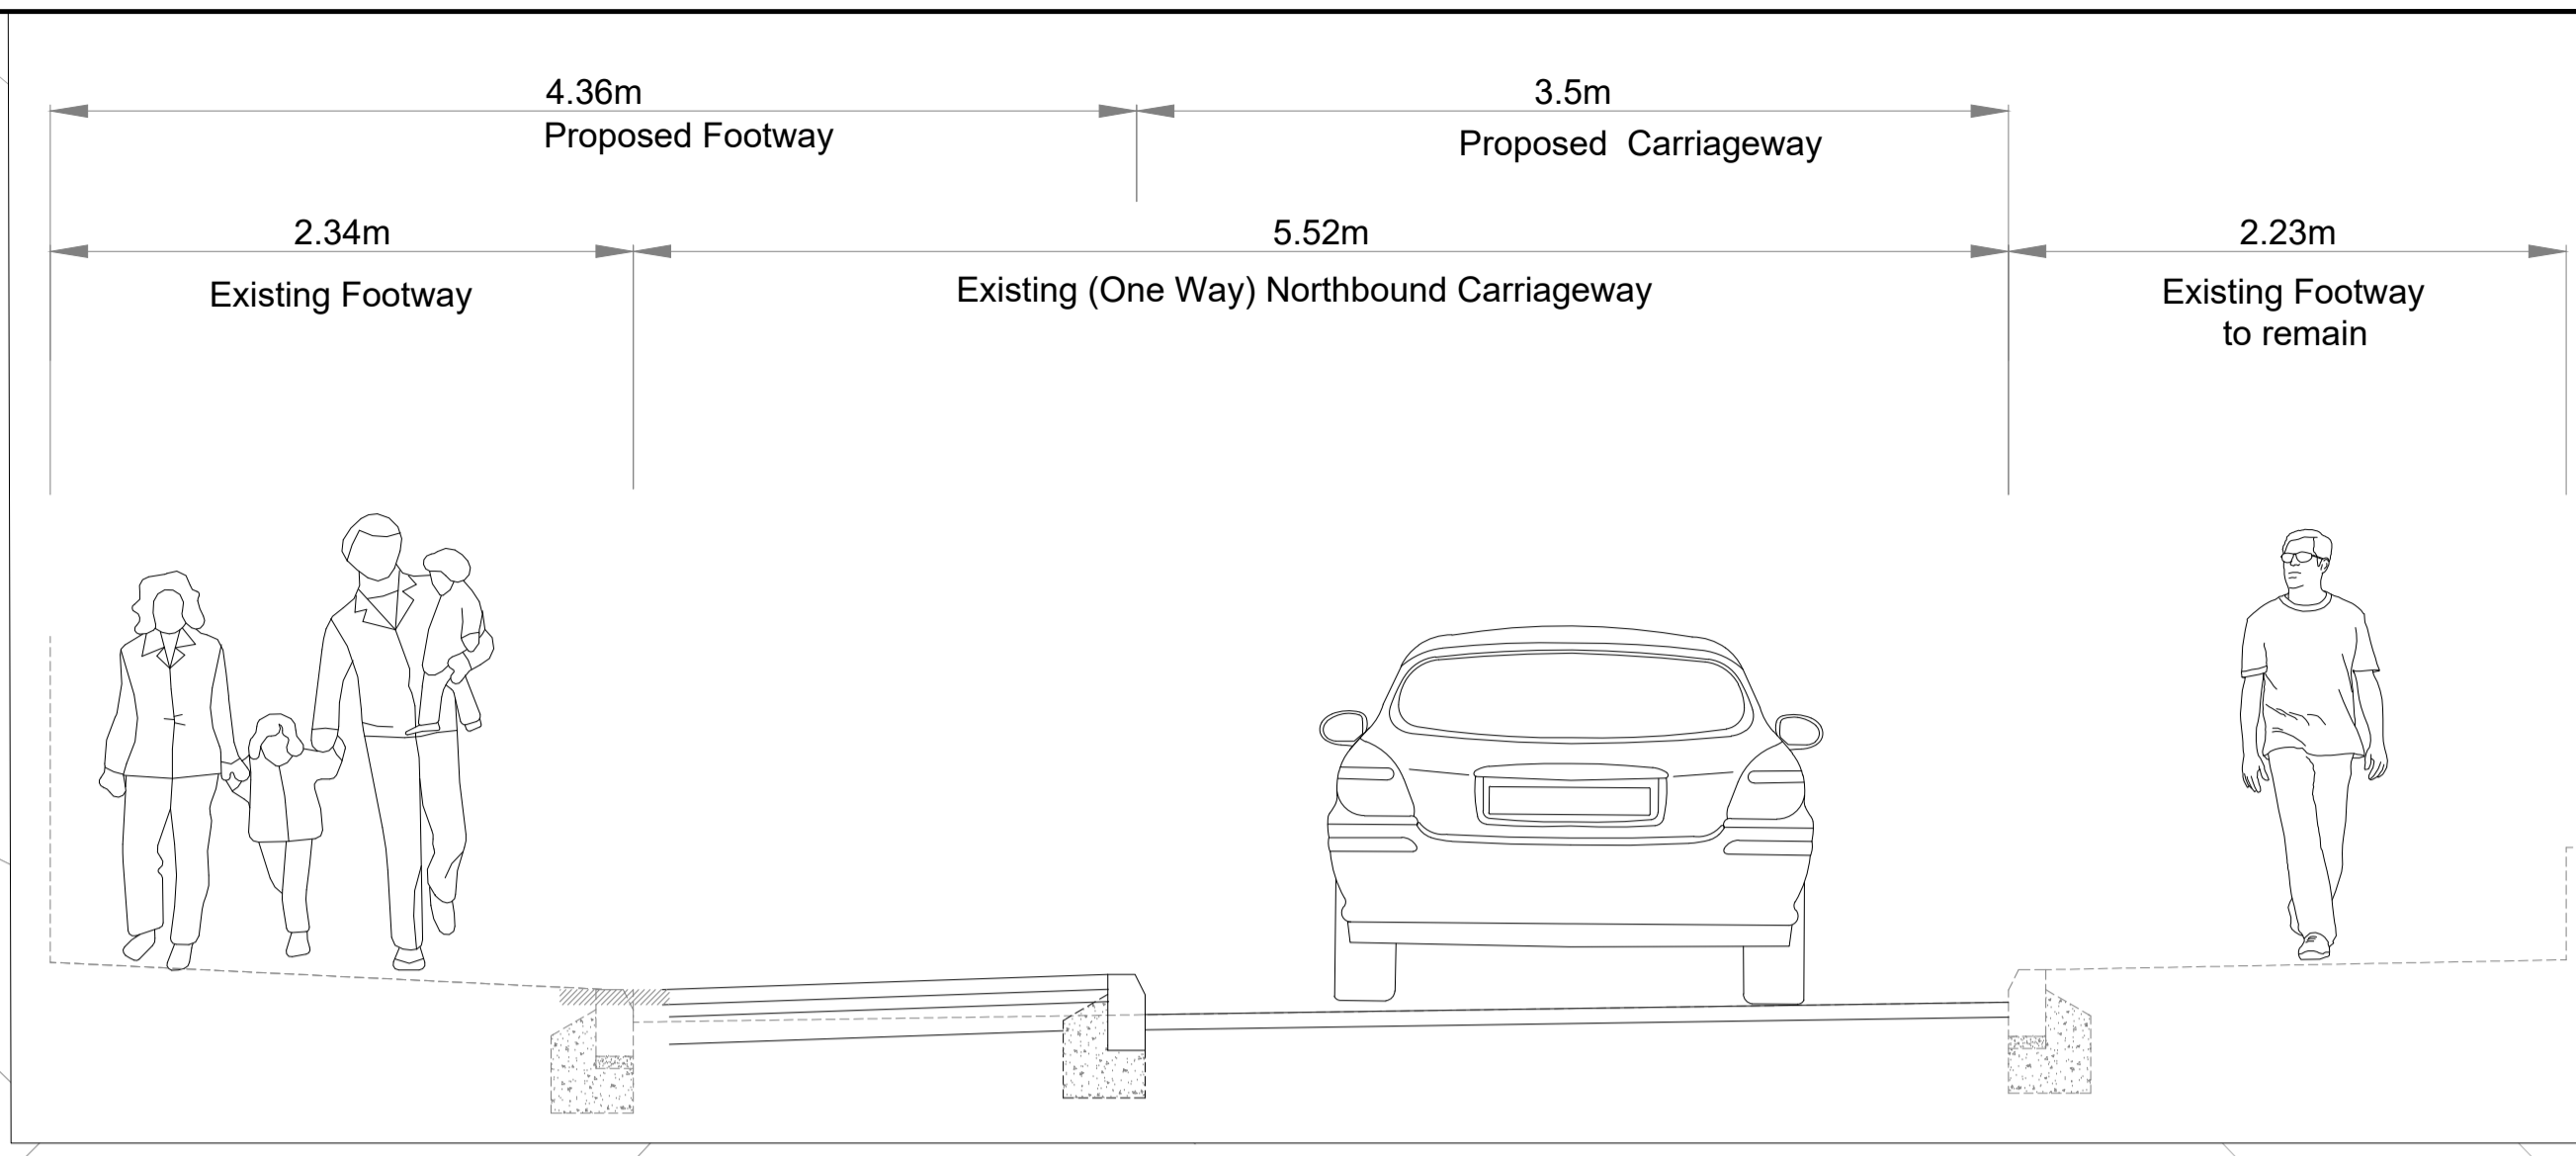


File name: \\UK.WSP\GROUP\COM\CENTRAL DATA\PROJECTS\70088182\WSP-HGN\WKS DR-CH-0105 GENERAL ARRANGEMENT FOR CONSULTATION DWG, printed on 25 March 2022, 10:41:06, by Rodrigo\_Lee

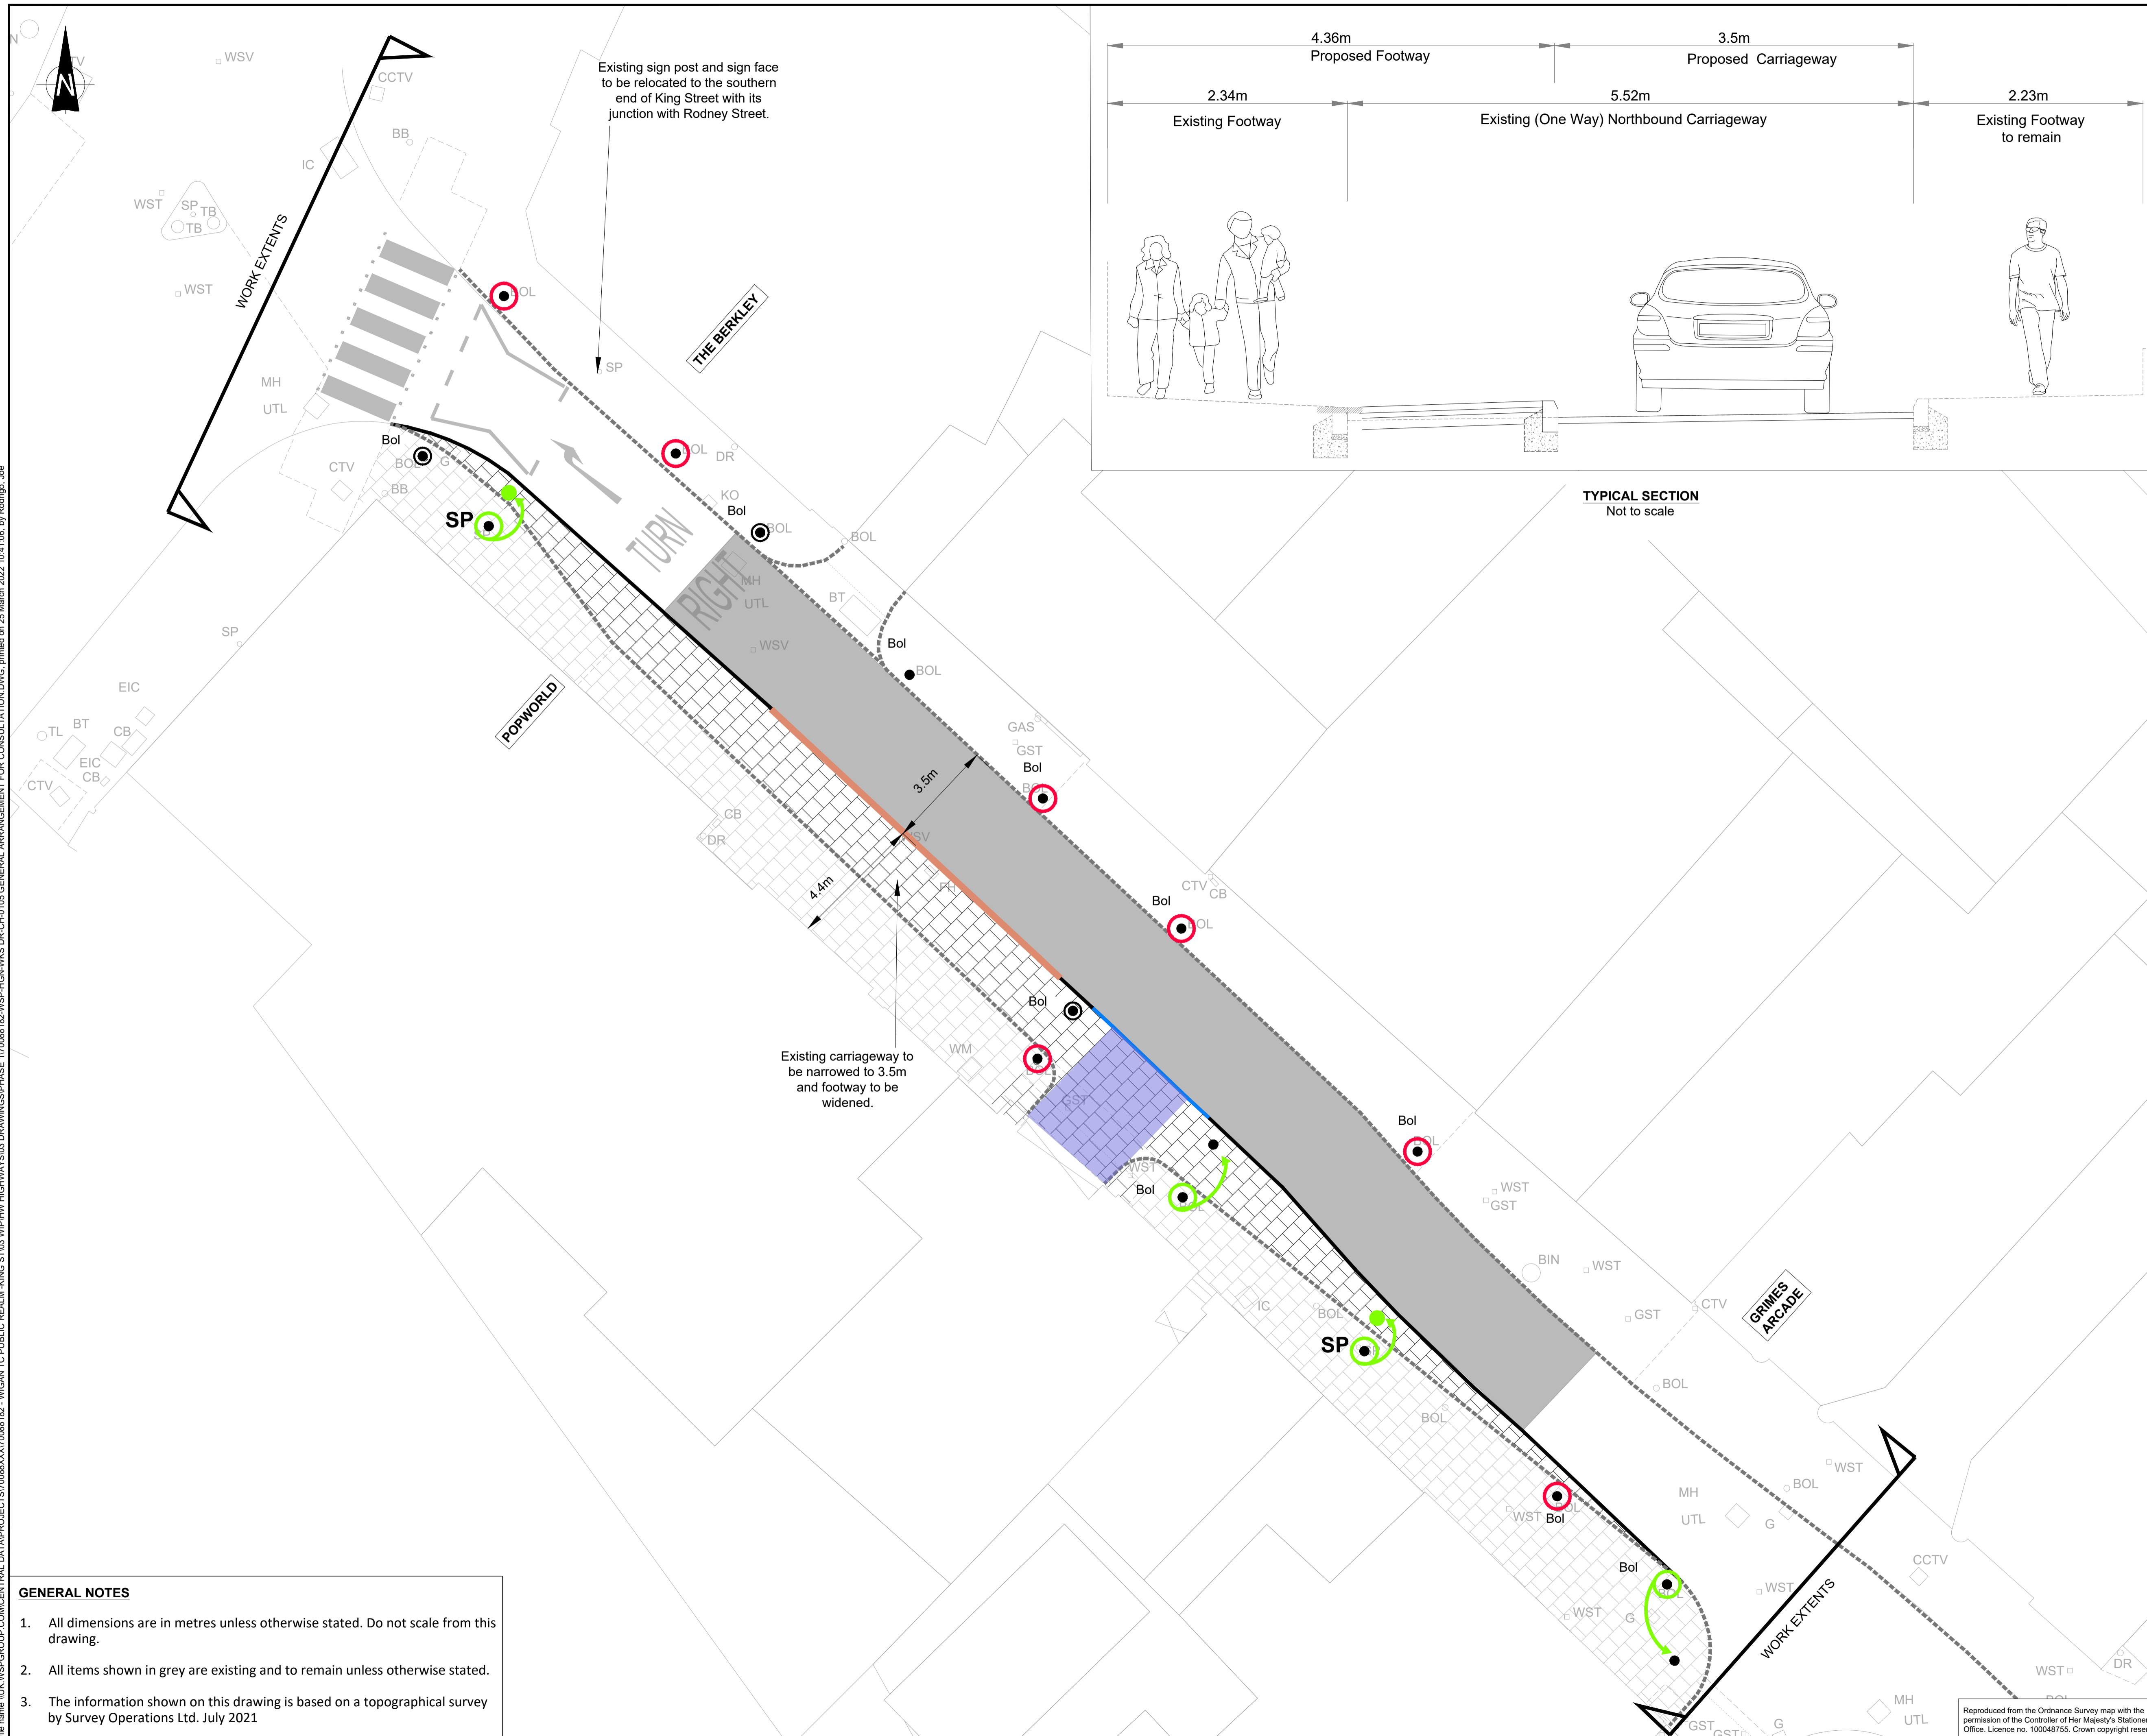

**KEY**

- Existing kerb line.
- Proposed new kerb line.
- Proposed dropped kerbs to accommodate
- Proposed bus stop kerbs.
- Proposed footway widening.
- Existing footway area.
- Vehicular access.
- Replace existing stainless steel bollard with black refurbished Manchester bollard.
- Existing black Manchester bollard to remain.
- Existing post and sign face to be relocated.
- Existing black manchester bollard to be relocated 450mm offset from front face of kerb.
- Existing bollard to be removed.
- Carriageway surfacing.

- GENERAL NOTES**
1. All dimensions are in metres unless otherwise stated. Do not scale from this drawing.
  2. All items shown in grey are existing and to remain unless otherwise stated.
  3. The information shown on this drawing is based on a topographical survey by Survey Operations Ltd. July 2021

P01	24/03/2022	JR	FOR INFORMATION	AI	AI
REV	DATE	BY	DESCRIPTION	CHK	APP
DRAWING STATUS: <b>S2 - FOR INFORMATION</b>					
<p style="text-align: center; font-size: small;">WSP Global Inc. 1st Floor, Exchange Station, Tithebarn Street, Liverpool L2 2QP T+ 44 (0) 151 331 8100 wsp.com</p>					
<p style="font-size: small;">CLIENT: </p> <p style="font-size: small;">DESIGNER: </p>					
<p style="font-size: small;">SITE/PROJECT: <b>WIGAN TOWN COUNCIL PUBLIC REALM IMPROVEMENT WORKS KING STREET</b></p>					
<p style="font-size: small;">TITLE: <b>GENERAL ARRANGEMENT PHASE 1</b></p>					
SCALE @ A1:	1:100	CHECKED:	AI	APPROVED:	AI
PROJECT NO:	70088182	DESIGNED:	AI	DRAWN:	JR
DRAWING NO:	70088182-WSP-HGN-DR-CH-0105	DATE:	24/03/2022	REV:	P01
<p style="font-size: x-small;">Reproduced from the Ordnance Survey map with the permission of the Controller of Her Majesty's Stationery Office. Licence no. 100048755. Crown copyright reserved.</p>					
<p>© WSP UK Ltd</p>					