


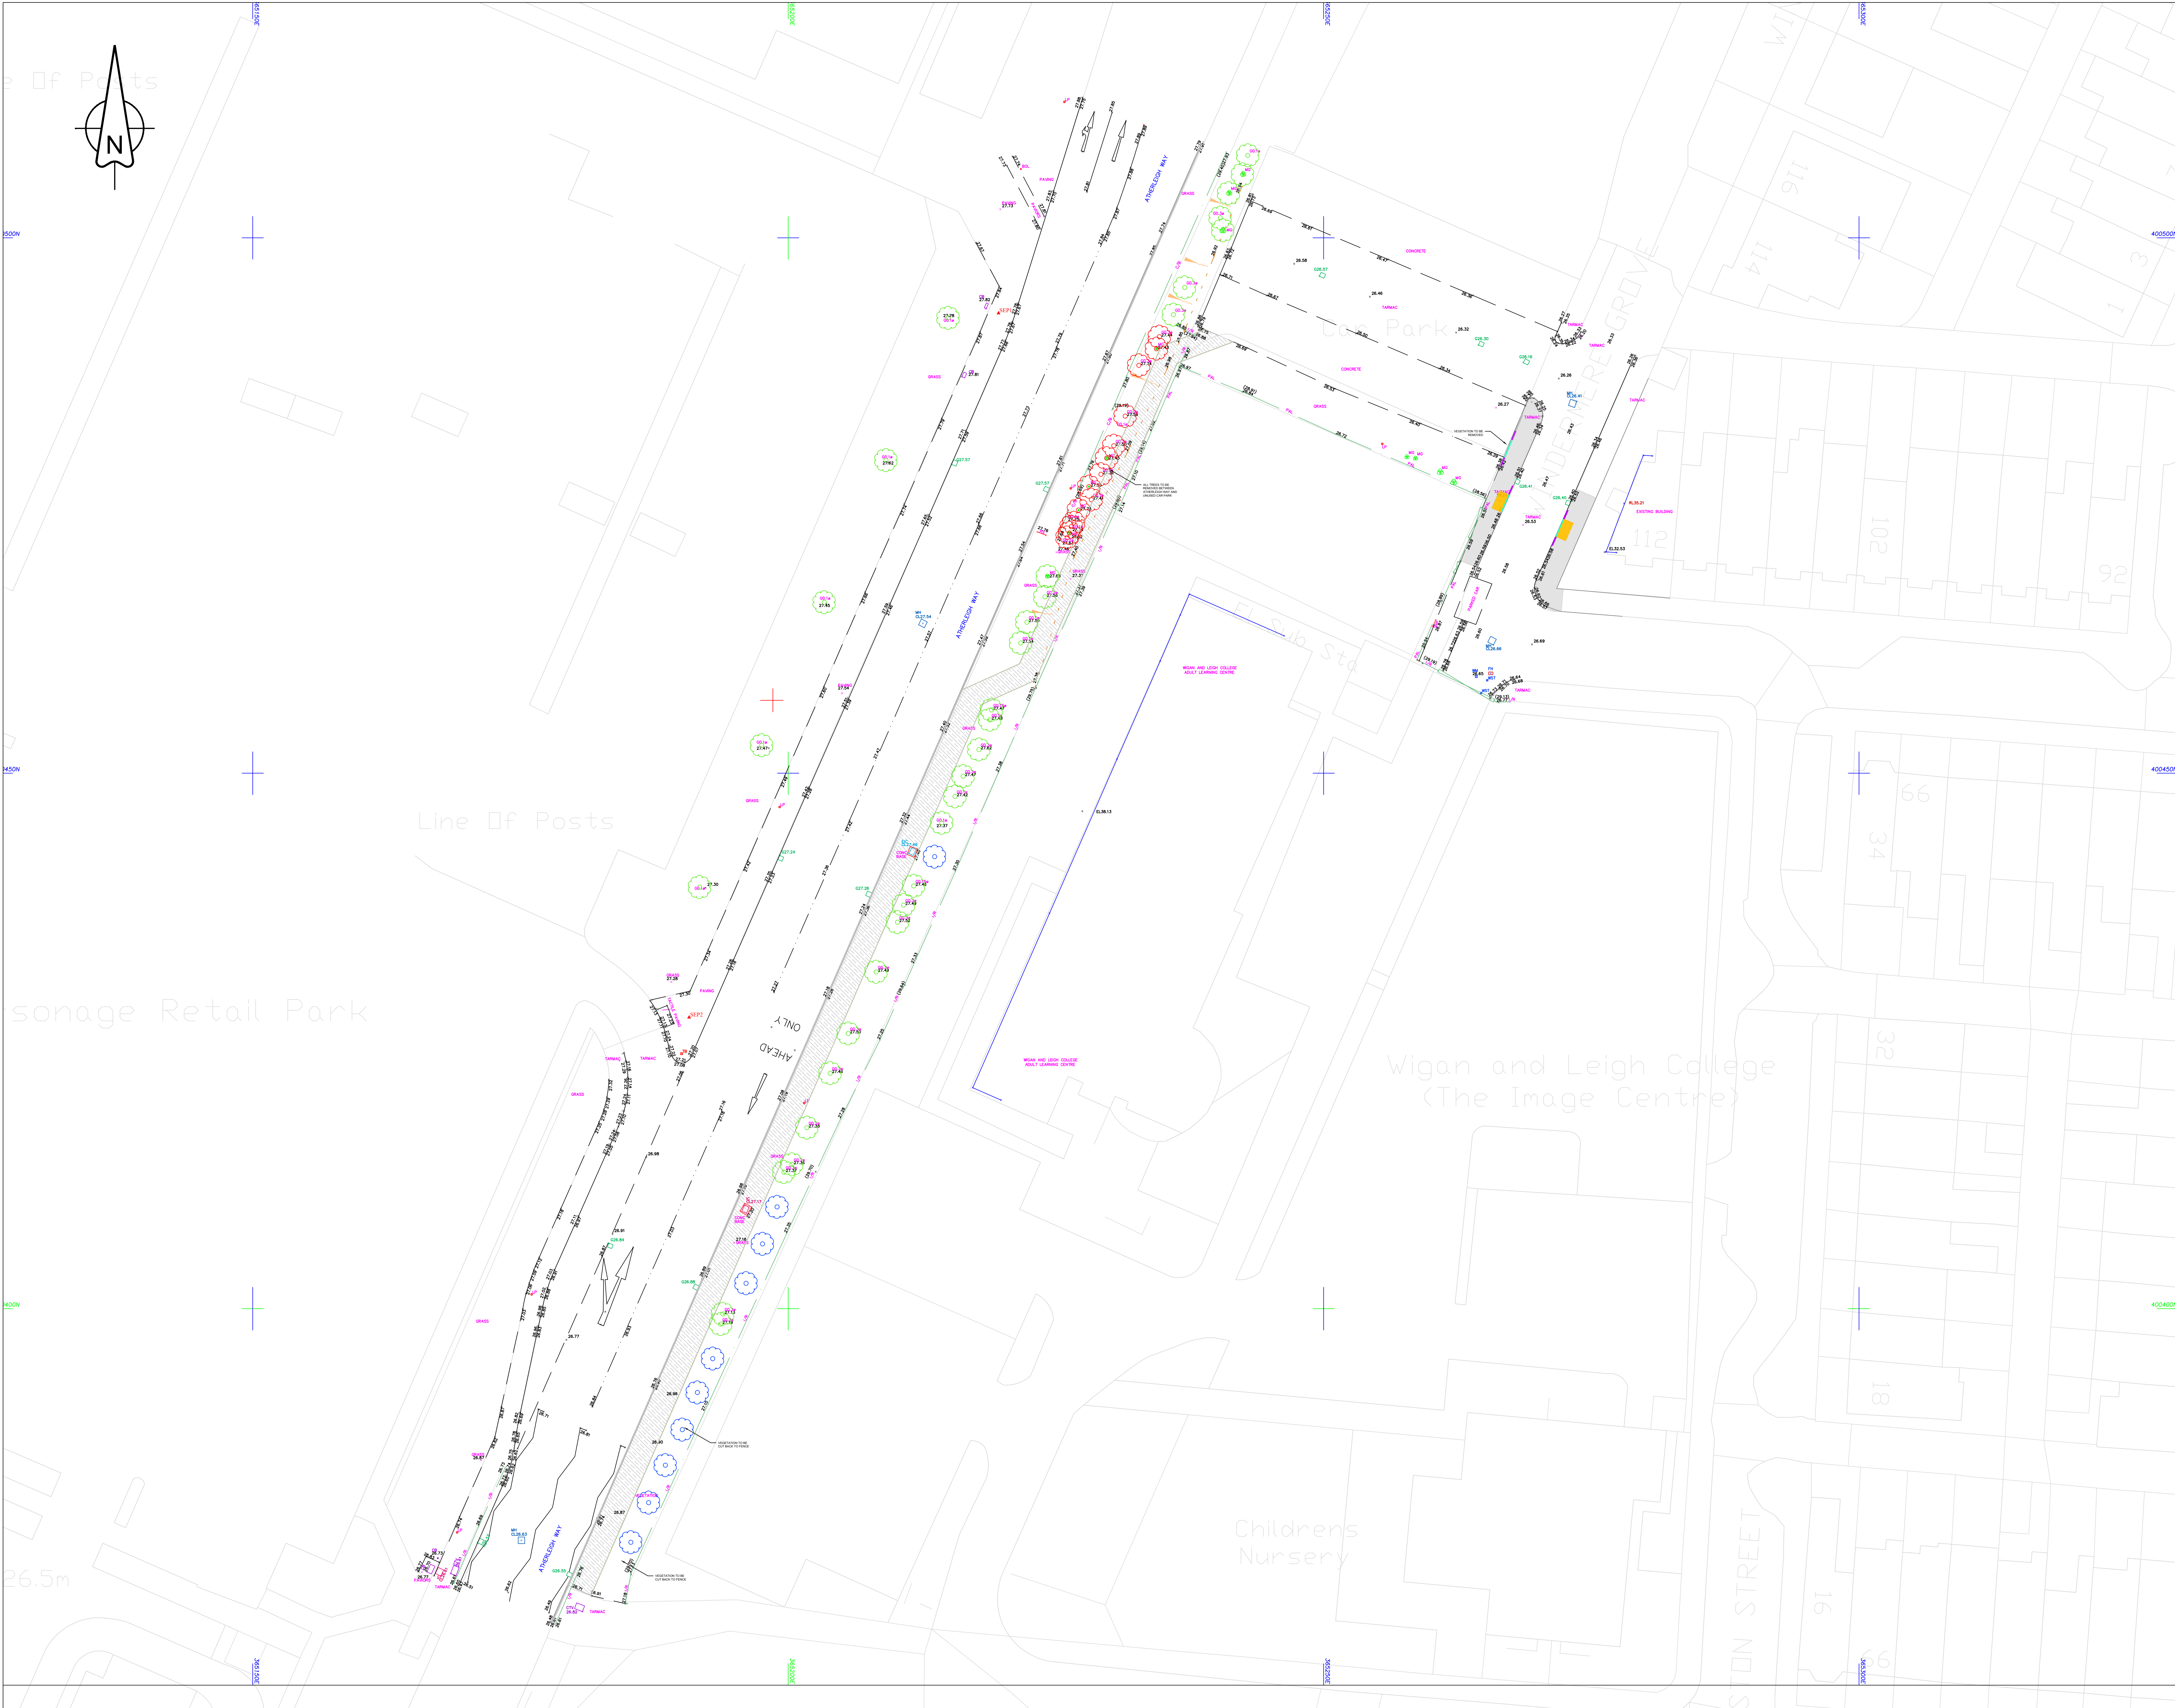

PLACE DIRECTORATE - PLANNING AND REGENERATION

ATHERLEIGH WAY
DETAILED DESIGN
GENERAL ARRANGEMENT

DRAWING NUMBER
MP0066-Cn-LN-ALWAY-100-01

DRAWN: SA
DATE: 06/11/2024
DRAWING STATUS: TENDER

CHECKED: MO
SCALE: 1:200 @ A0

Wigan Council
Place Directorate
Planning and Regeneration
Major Projects
PO Box 100
Wigan
WN1 3DS

© Crown Copyright and database rights 2023
Ordnance Survey AC0000805977

REV	AMENDMENTS	DATE	CHK

KEY - 100 - GENERAL ARRANGEMENT

- HB2 HALF BATTERED 125x255mm (60mm KERB FACE)
- BULLNOSED 125x150mm (0-6mm KERB FACE)
- DROPPER TO MATCH ADJACENT KERB PROFILE
- EDGING KERB
- EXISTING KERB TO REMAIN
- FOOTWAY CONSTRUCTION IN EXISTING FOOTWAY
- FOOTWAY CONSTRUCTION IN GRASS VERGE
- BUFF BLISTER TACTILE PAVING
- TREE TO REMAIN
- TREE TO BE REMOVED
- PROPOSED TREE

100 - NOTES

- ALL DIMENSIONS, LEVELS AND CO-ORDINATES ARE BASED UPON TOPOGRAPHICAL SURVEY DRAWING S24798-LN-03-T DATED OCT 2023

Drawing No: