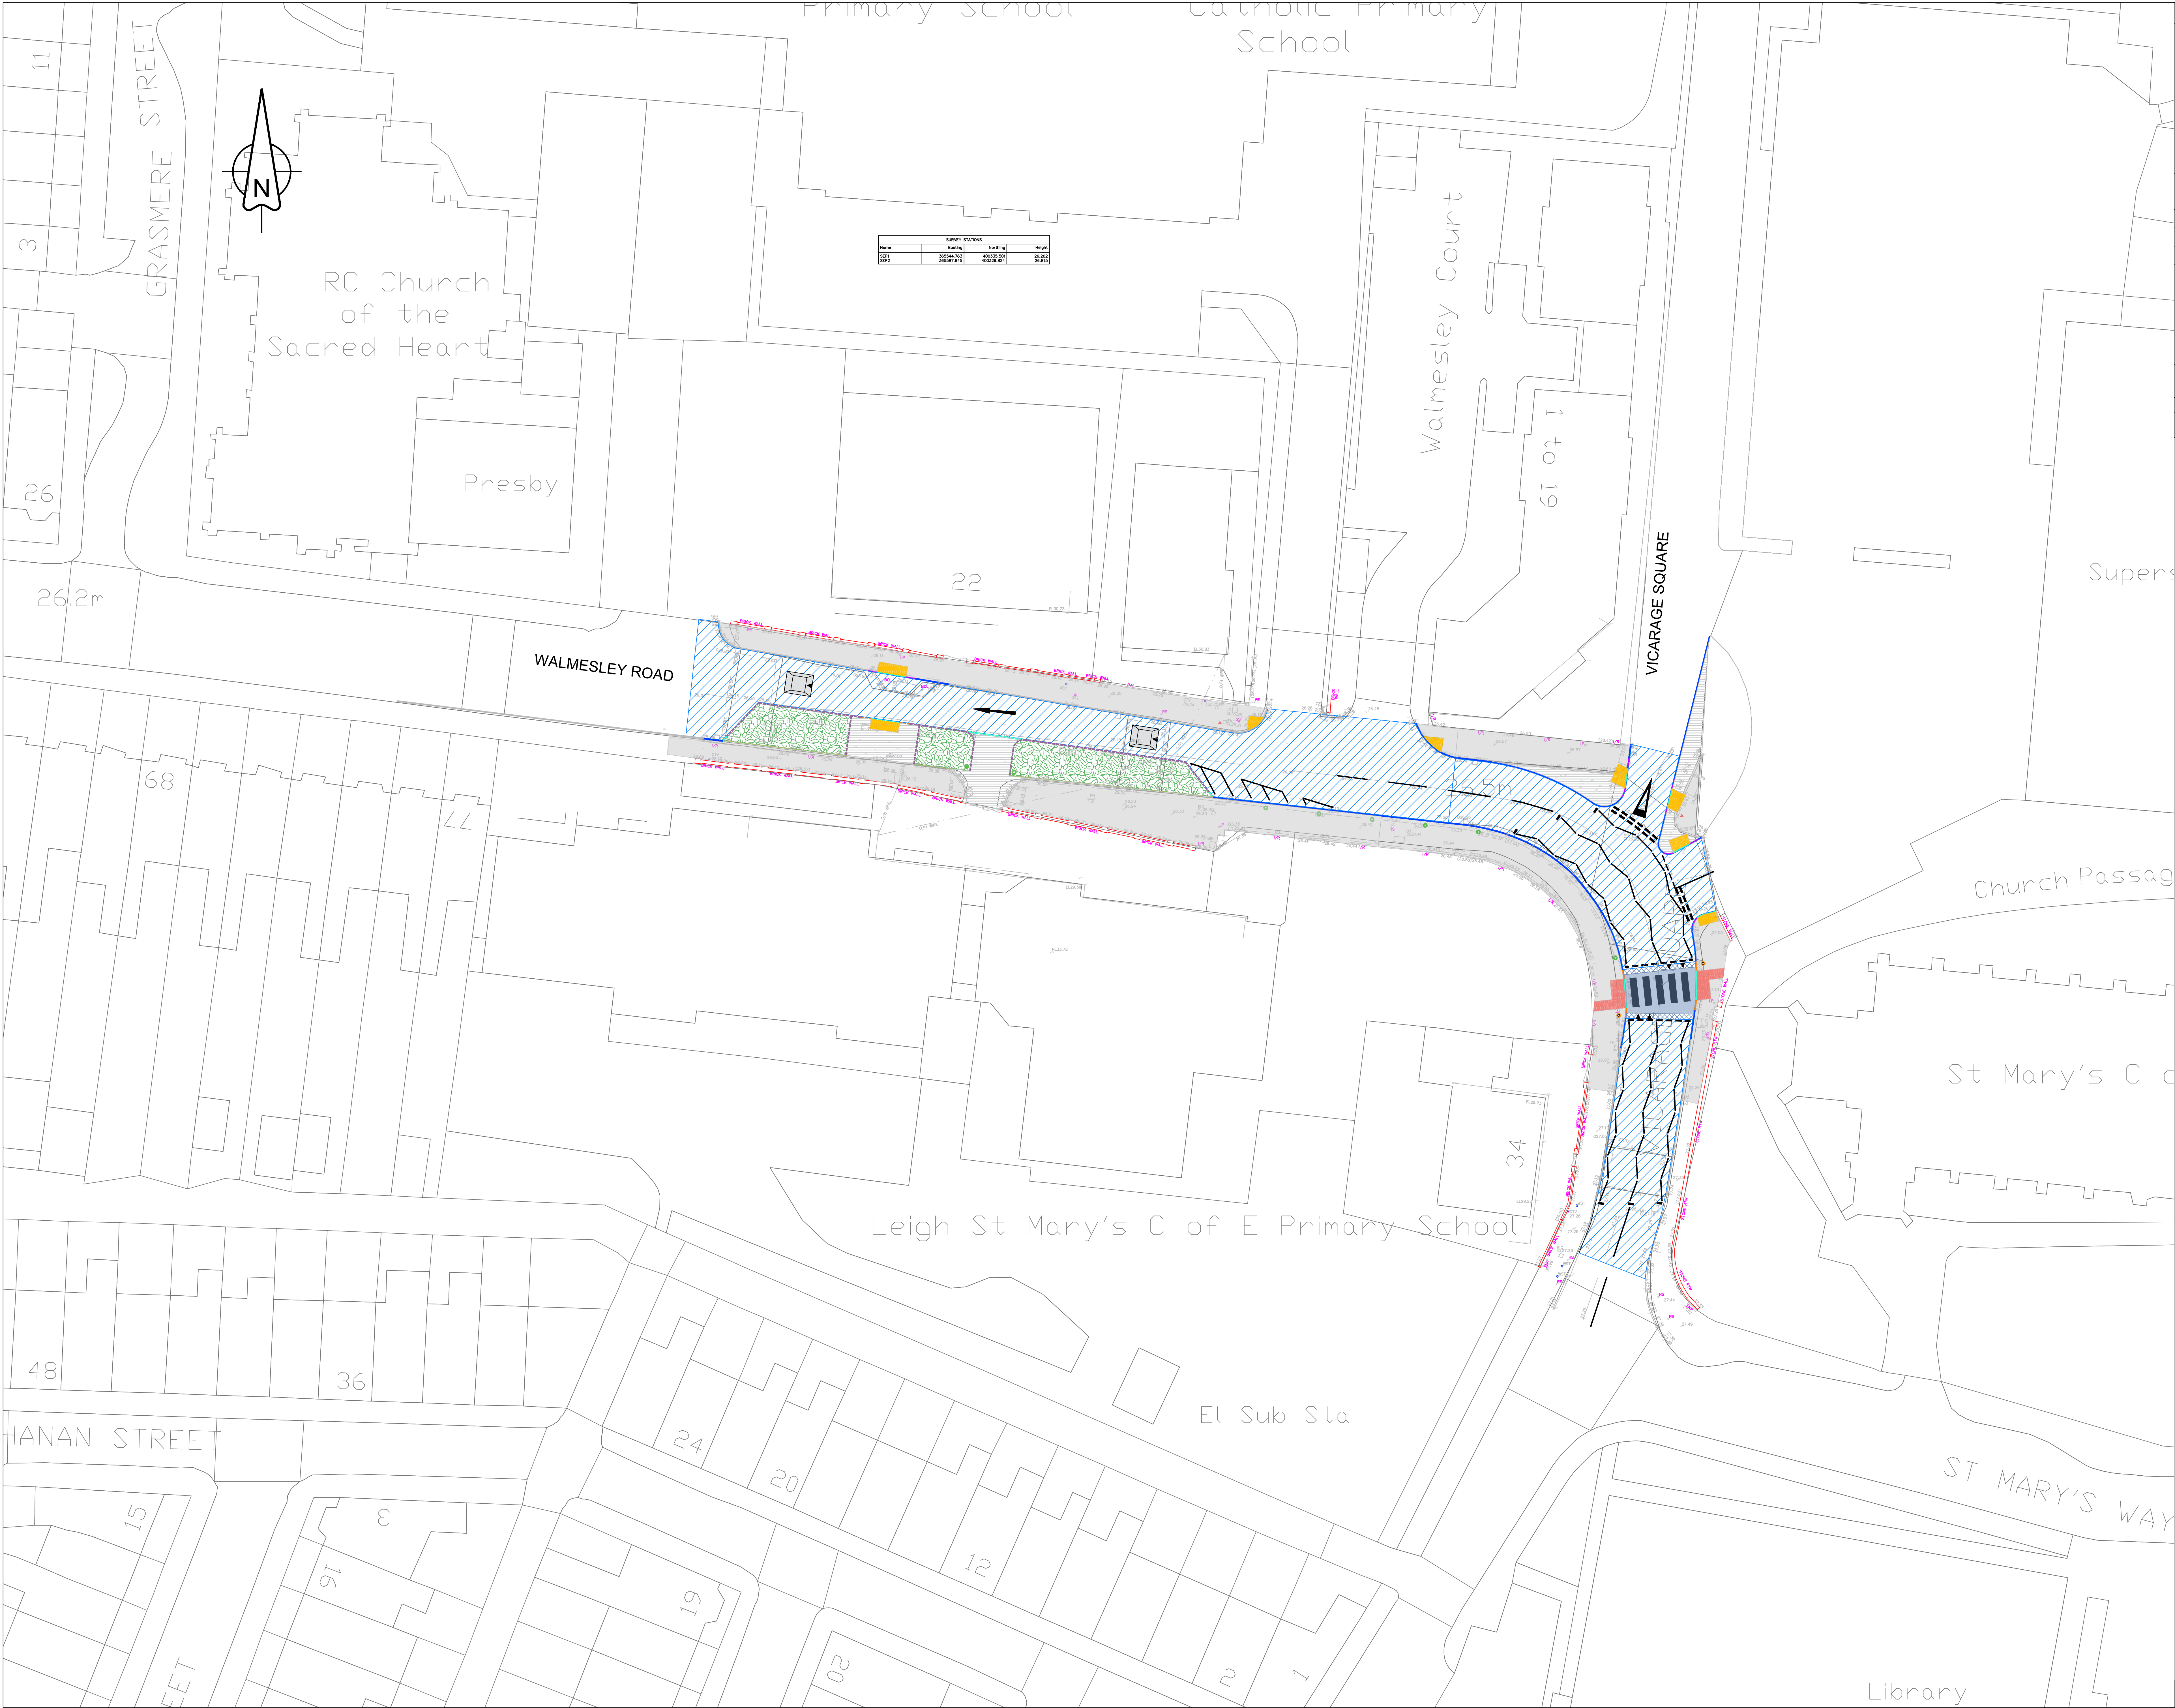


SURVEY STATION			
Name	Point	Reference	Height
1001	1001	1001	1001
1002	1002	1002	1002

PLACE DIRECTORATE - PLANNING AND REGENERATION

WALMESLEY ROAD
DETAILED DESIGN
GENERAL ARRANGEMENT

DRAWING NUMBER
MP0066-Cn-LN-WROAD-100-01

DRAWN: SA
DATE: 05/11/2024
DRAWING STATUS: TENDER

Wigan Council
Place Directorate
Planning and Regeneration
Major Projects
PO Box 100
Wigan
WN1 3DS

© Crown Copyright and database rights 2023
Ordnance Survey AC0000805977

REV	AMENDMENTS	DATE	CHK

- KEY - 100 - GENERAL ARRANGEMENT
- HB2 HALF BATTERED 125x255mm (60mm KERB FACE)
 - BULLNOSED 125x150mm (0-6mm KERB FACE)
 - DROPPER TO MATCH ADJACENT KERB PROFILE
 - EXISTING KERB TO REMAIN
 - TEXTURED KERB
 - TEXTURED KERB DROPPER
 - TEXTURED KERB FLUSH
 - FOOTWAY CONSTRUCTION IN EXISTING FOOTWAY
 - FOOTWAY CONSTRUCTION IN EXISTING CARRIAGEWAY
 - FOOTWAY CONSTRUCTION ABOVE ROOTSPACE UNITS
 - RED BLISTER TACTILE PAVING
 - BUFF BLISTER TACTILE PAVING
 - RAISED ZEBRA CROSSING
 - SPEED CUSHION
 - CARRIAGEWAY RESURFACING EXTENT
 - RAIN GARDEN
 - ZEBRA CROSSING COLUMN & BEACON
 - PROPOSED BOLLARD

- 100 - NOTES
- ALL DIMENSIONS, LEVELS AND CO-ORDINATES ARE BASED UPON TOPOGRAPHICAL SURVEY DRAWING S24798-LN-04-T DATED OCT 2023
 - ZEBRA CROSSING COLUMN TO BE INSTALLED BY WIGAN COUNCIL'S STREET LIGHTING TEAM. DUCTING TO BE INSTALLED BY THE APPOINTED CONTRACTOR.

Drawing No: