


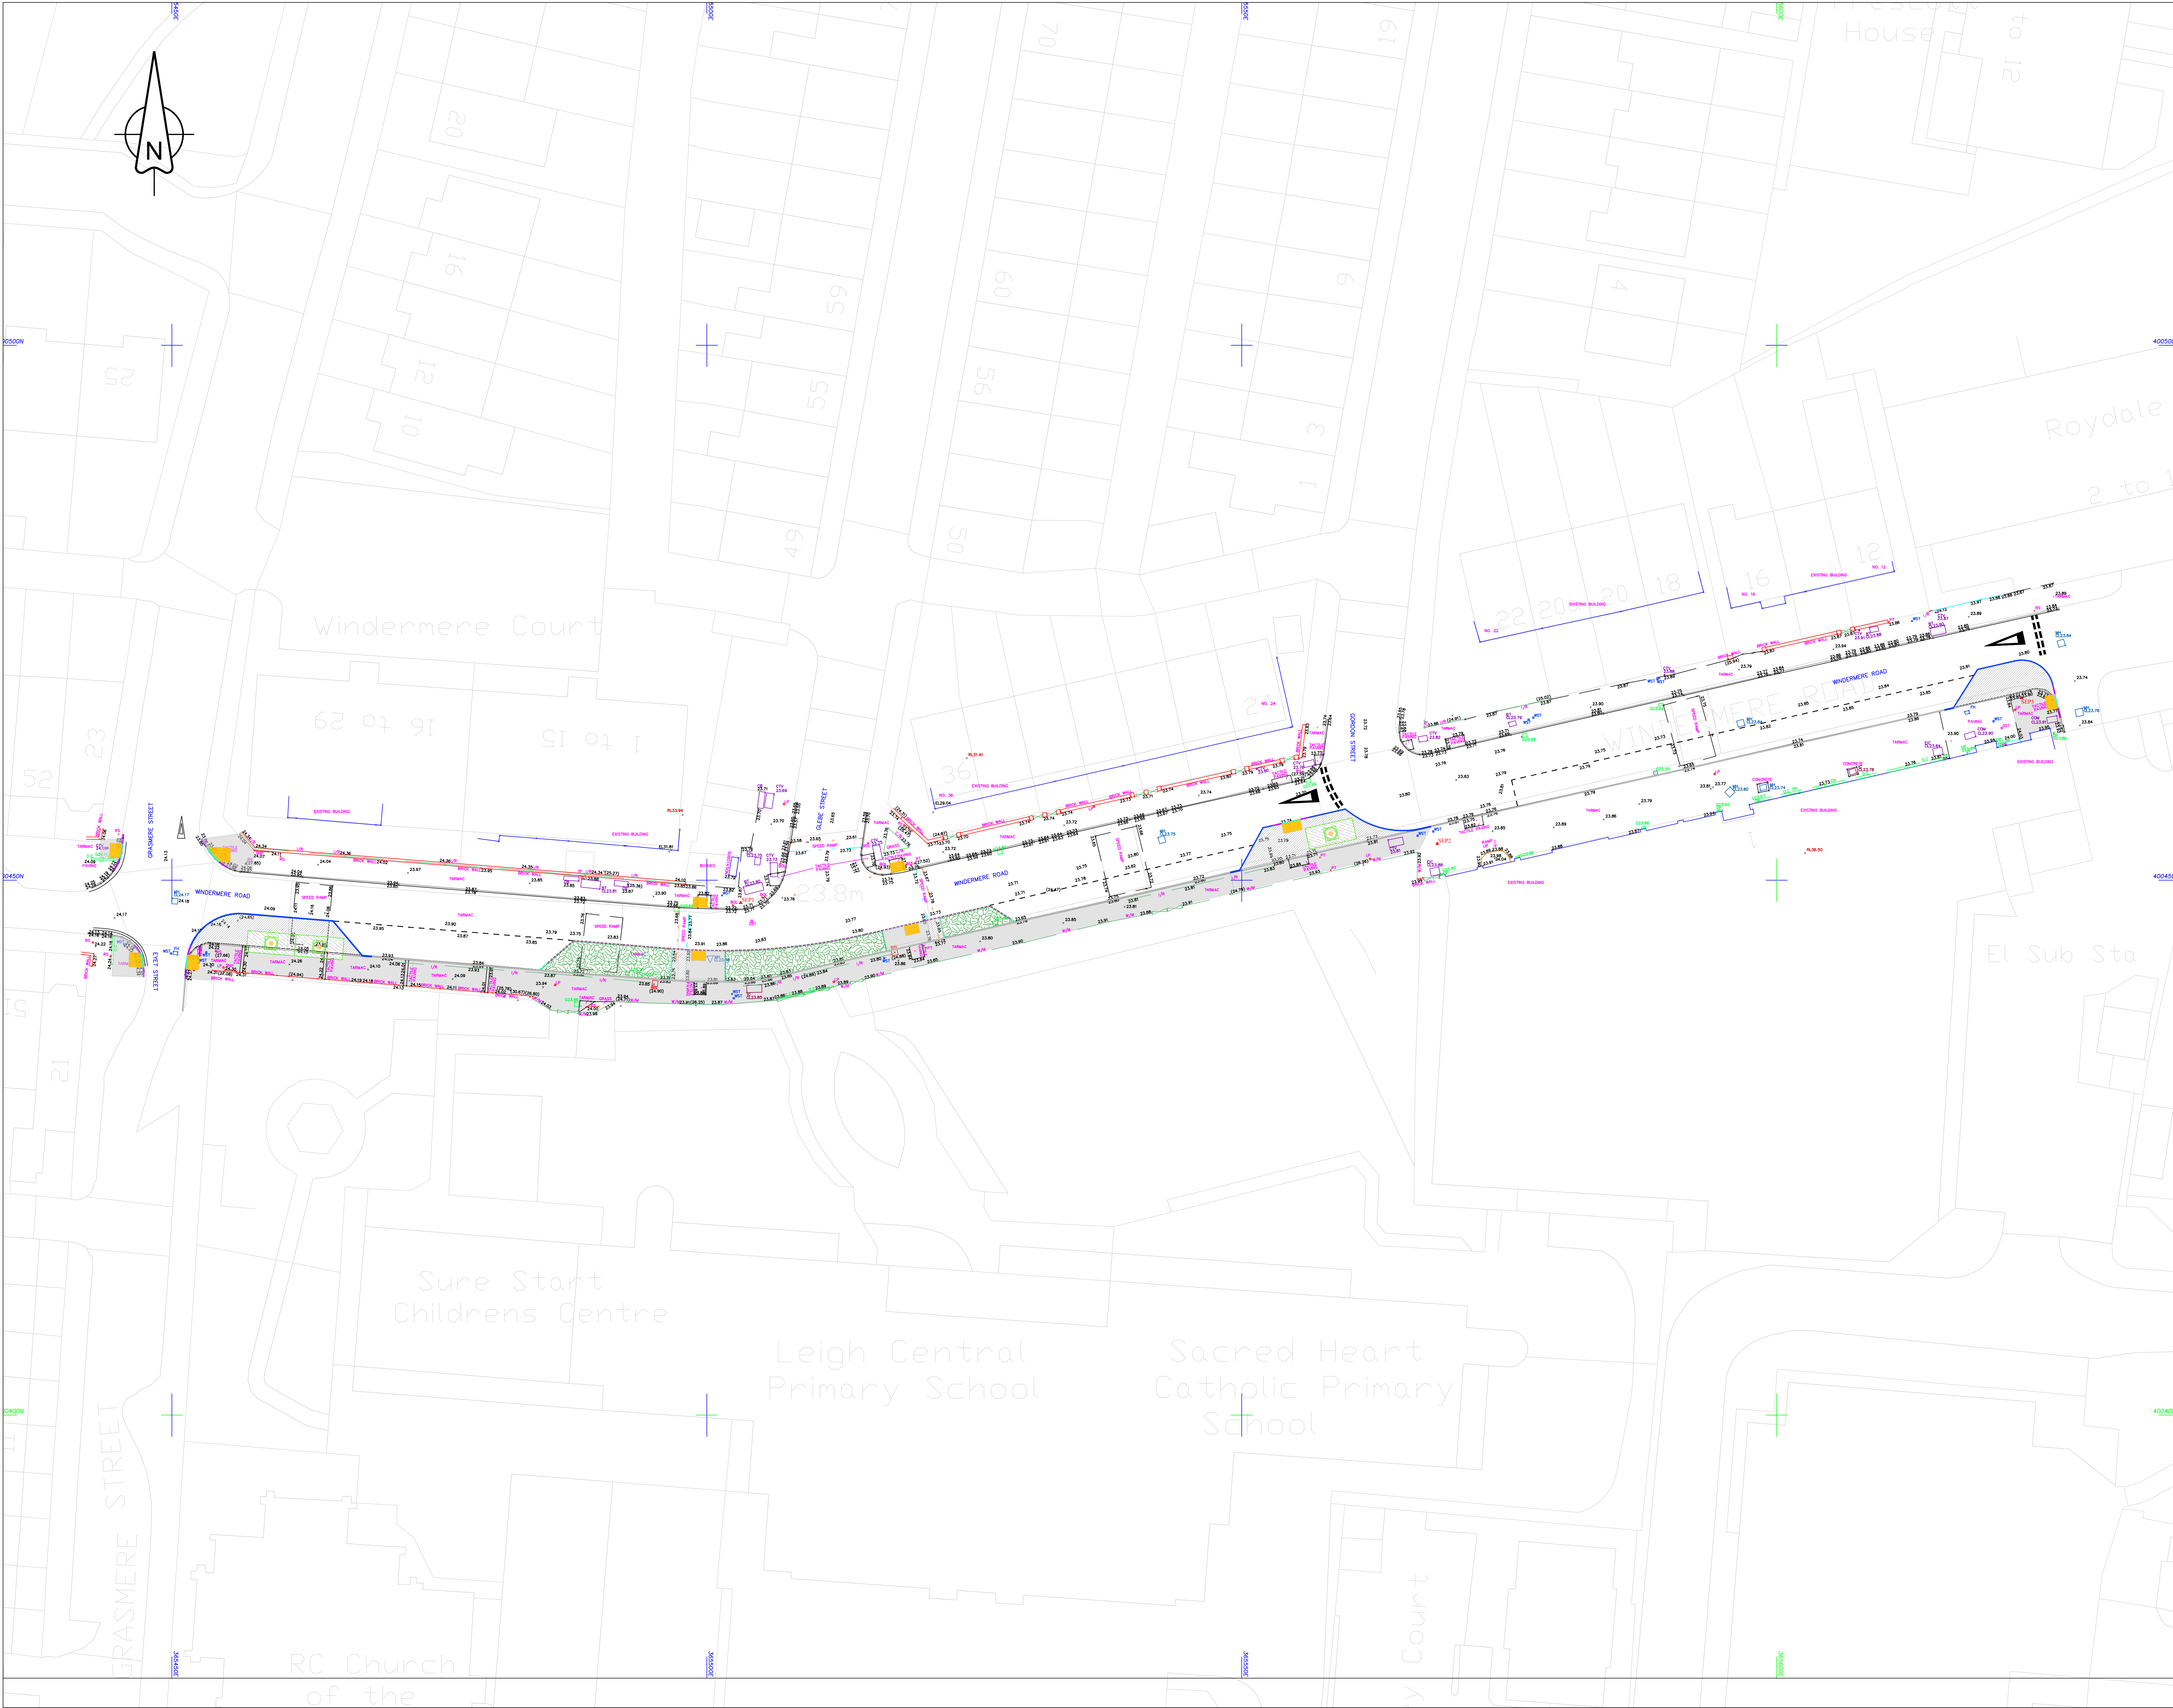

PLACE DIRECTORATE - PLANNING AND REGENERATION

WINDERMERE ROAD

DETAILED DESIGN

GENERAL ARRANGEMENT

DRAWING NUMBER

MP0066-Cn-LN-WMEROAD-100-01

DRAWN: SA

CHECKED: MO

DATE: 04/11/2024

SCALE: 1:200 @ A0

DRAWING STATUS :

TENDER

Wigan Council

Place Directorate

Planning and Regeneration

Major Projects

PO Box 100

Wigan

WN1 3DS

© Crown Copyright and database rights 2023

Ordnance Survey AC0000805977

REV	AMENDMENTS	DATE	CHK

KEY - 100 - GENERAL ARRANGEMENT

HB2 HALF BATTERED 125x255mm (60mm KERB FACE)

BULLNOSED 125x150mm (0-6mm KERB FACE)

DROPPER TO MATCH ADJACENT KERB PROFILE

EXISTING KERB TO REMAIN

TEXTURED KERB - FULL HEIGHT

TEXTURED KERB - FLUSH

FOOTWAY CONSTRUCTION IN EXISTING FOOTWAY

FOOTWAY CONSTRUCTION IN EXISTING CARRIAGEWAY

FOOTWAY CONSTRUCTION ABOVE ROOTSPACE UNITS

RED BLISTER TACTILE PAVING

BUFF BLISTER TACTILE PAVING

RAIN GARDEN

TREE

100 - NOTES

1. ALL DIMENSIONS, LEVELS AND CO-ORDINATES ARE BASED UPON TOPOGRAPHICAL SURVEY DRAWING S24706-LN-05-T DATED OCT 2023

Drawing No: