

DO NOT SCALE

KEY:

- TAPER KERB
- - - DROPPED KERB
- PROPOSED FOOTWAY
- PROPOSED FIXED BOLLARD
- PROPOSED RETRACTABLE BOLLARD
- TACTILE PAVING FOR UNCONTROLLED CROSSING

IMPORTANT NOTE:
 PLANS SHOWN ARE INDICATIVE AND FOR CONSULTATION PURPOSES ONLY. PROPOSALS ARE LIKELY TO BE UPDATED FOLLOWING COMPLETION OF THE CONSULTATION AND ARE THEREFORE NOT TO BE USED FOR COSTING PURPOSES

REV	DATE	BY	DESCRIPTION	CHK	APP
P09	04/02/2022	LW	NOTES ADDED	MC	JB
P08	10/01/2022	LW	ACCESS ARRANGEMENT AMENDED (GATE REMOVED AND REMOVABLE BOLLARDS ADDED)	MB	MB
P07	08/12/2021	LW	NOTE ADDED, FOOTWAY, KERBS AND TACTILES AMENDED	MB	MB
P06	26/11/2021	LW	DOUBLE YELLOW LINES REMOVED, NOTE AND VEHICLE TRACKING ADDED	MB	MB
P05	19/11/2021	DR	DESIGN AMENDED	JXB	SM
P04	12/10/2021	DR	ISSUED FOR CONSULTATION	JXB	SM
P03	30/09/2021	DR	POST TFGM COMMENTS	JXB	SM
P02	28/09/2021	DR	POST WIGAN COUNCIL COMMENTS	JXB	SM
P01	03/09/2021	DR	FIRST ISSUE	JXB	SM

SCALE @ A1:	CHECKED:	APPROVED:
1:200	JXB	SM

DRAWING STATUS:



8 First Street, Manchester, M15 4GU, UK
 T+ 44 (0) 161 200 5000
 wsp.com

CLIENT: 


ARCHITECT: N/A

SITE/PROJECT: **WORSLEY MESNES ACTIVE TRAVEL FUND PROPOSALS**

TITLE: **EASTERN ROUTE: KIPLING AVE POINT CLOSURE**

PROJECT NO:	DESIGNED:	DRAWN:	DATE:
70079973	DR	DR	February 22

DRAWING NO:	REV:
9973-WSP-T5-1D-DR-C-0306	P09

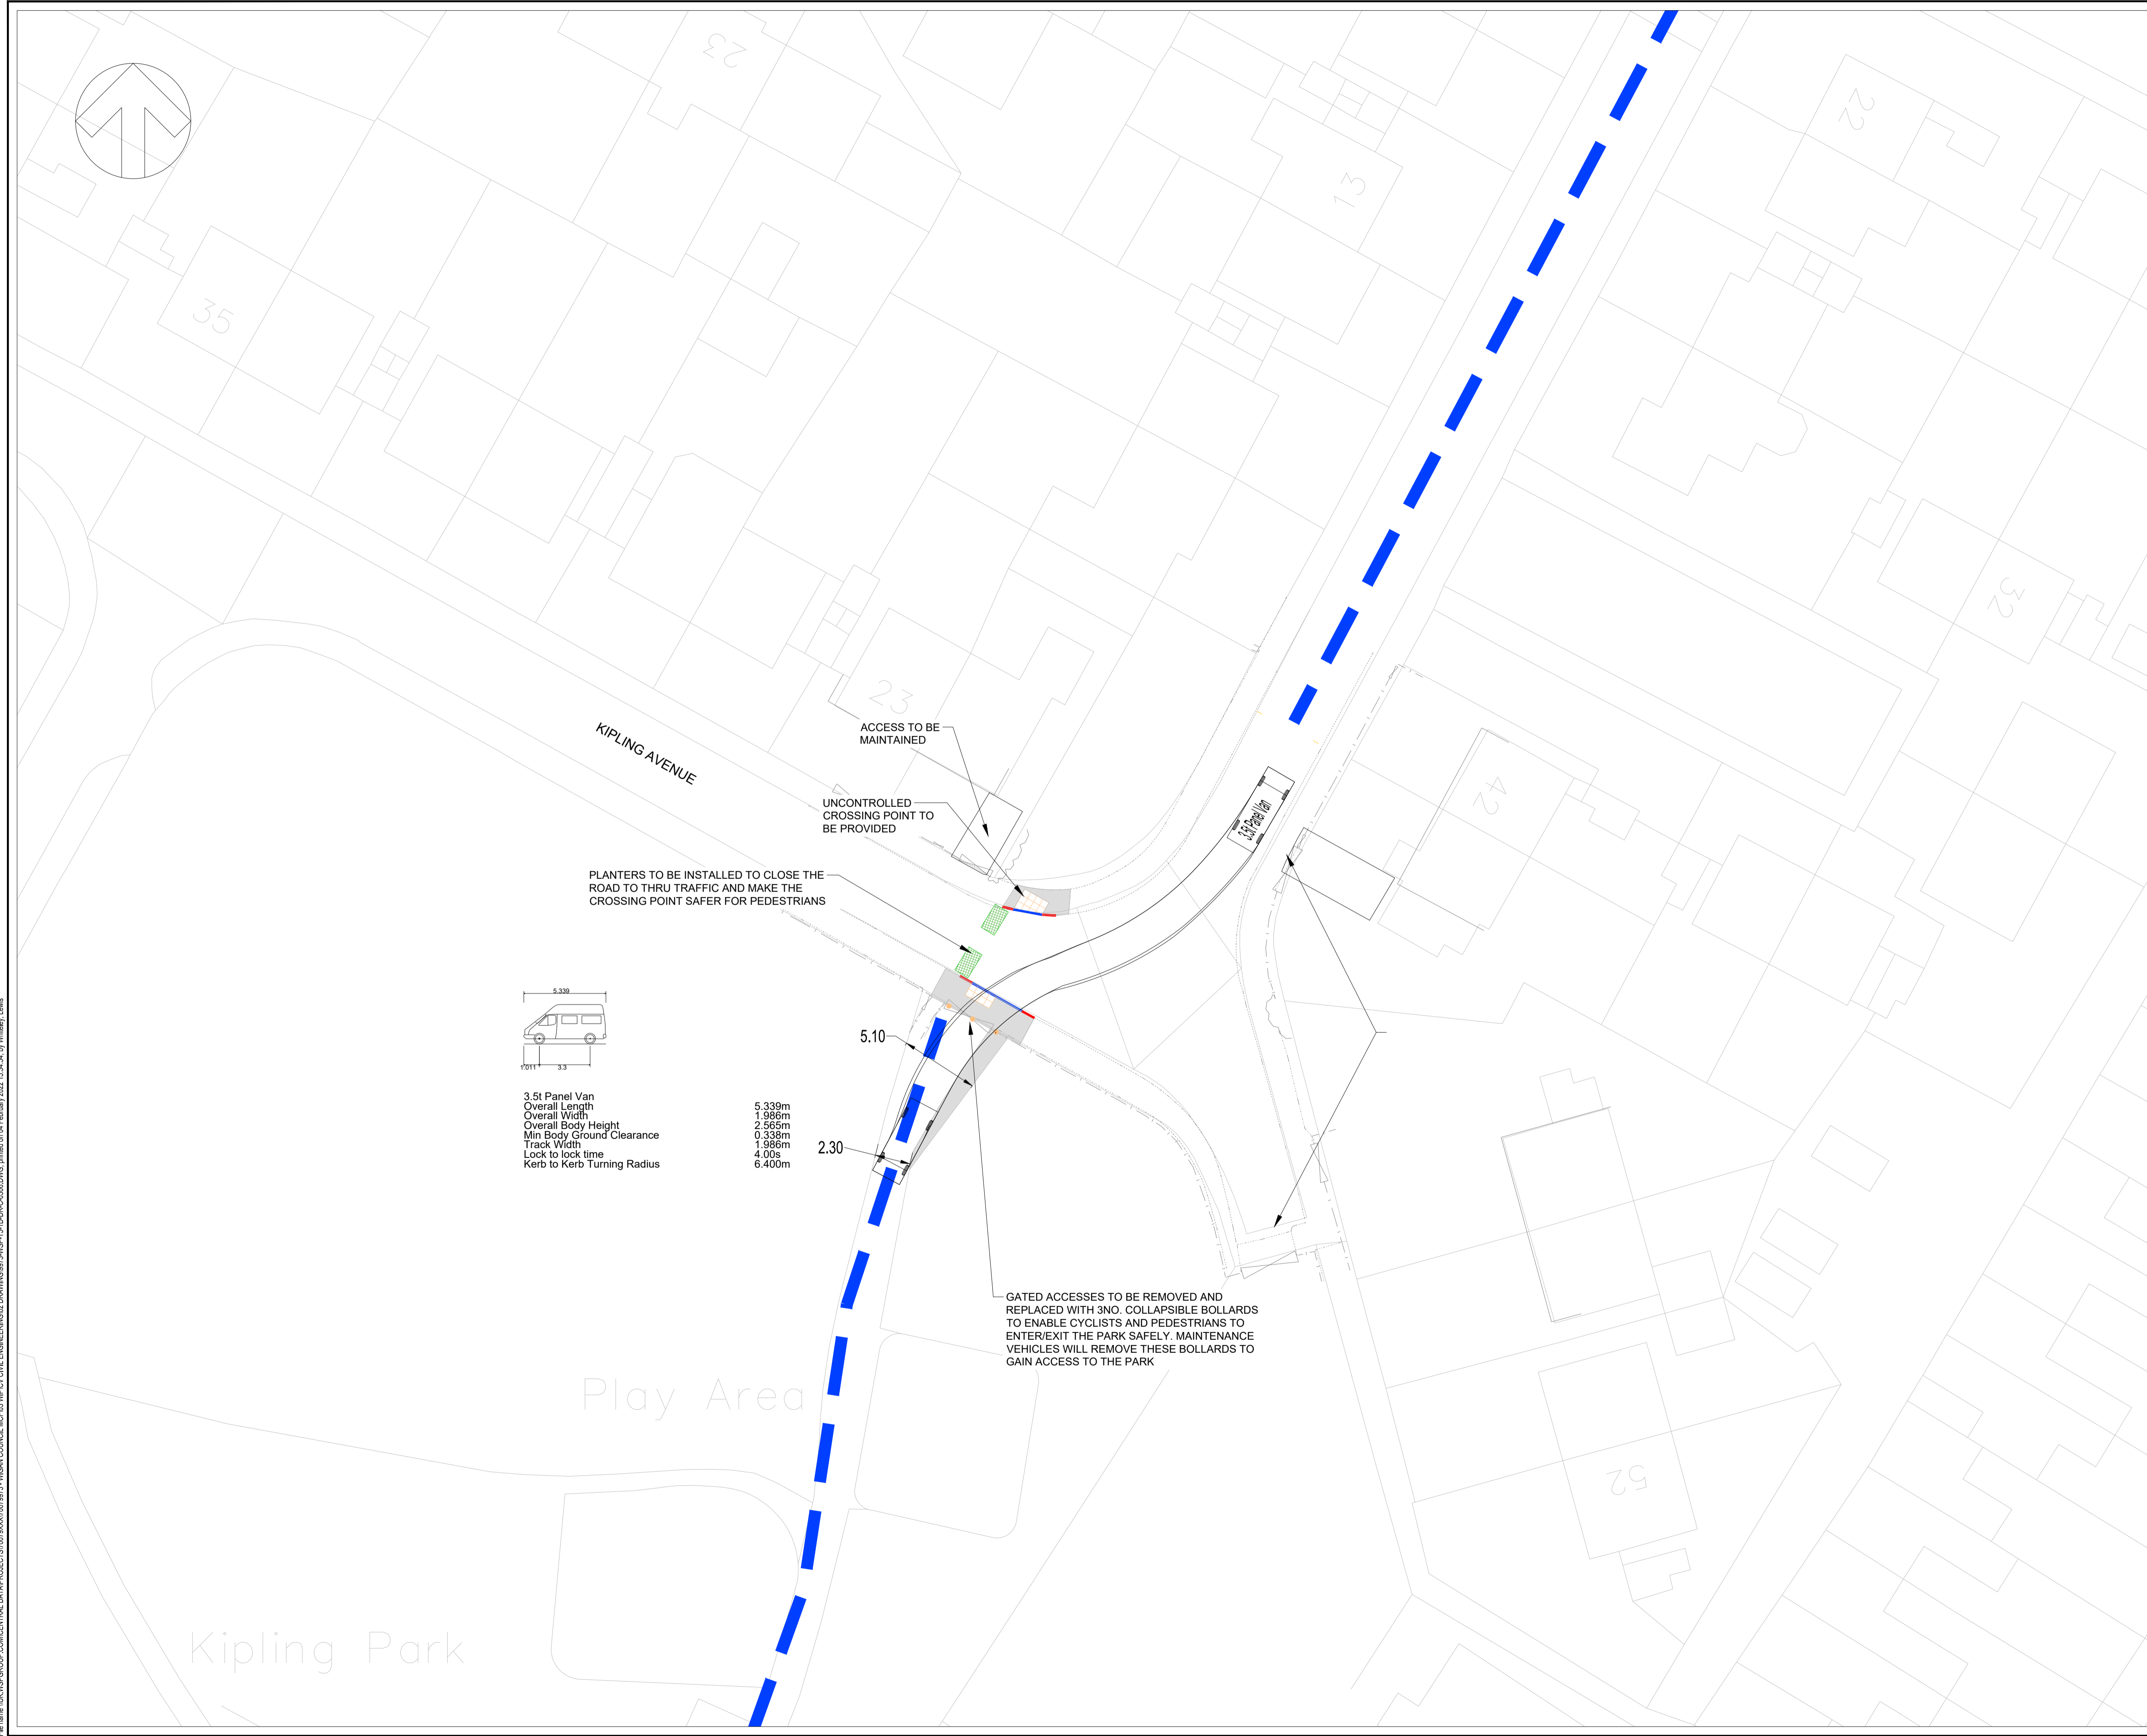

File name: \\UK.VSPGROUP.COM\CENTRAL_DATA\PROJECTS\70079973 - WIGAN COUNCIL MCFM CIVIL ENGINEERING\DRAWINGS\T5-1D-DR-C-0306.DWG, printed on 04 February 2022 15:34:54, by: Whaley, Lewis