

KEY:

-  FOOTWAY OVERLAY
-  FOOTWAY FULL DEPTH CONSTRUCTION
-  FOOTWAY RESURFACING
-  PROPOSED RAISED ROAD FEATURE
-  BULLNOSED / DROPPED KERB
-  TAPER KERB
-  EXISTING DROPPED KERB
-  EXISTING DRIVEWAY
-  PROPOSED YELLOW LINES
-  ACTIVE TRAVEL ROUTE
-  GUARD RAIL TO BE REMOVED
-  PROPOSED BOLLARDS
-  TACTILE PAVING FOR UNCONTROLLED CROSSING
-  TACTILE PAVING FOR CONTROLLED CROSSING

IMPORTANT NOTE:
 PLANS SHOWN ARE INDICATIVE AND FOR CONSULTATION PURPOSES ONLY. PROPOSALS ARE LIKELY TO BE UPDATED FOLLOWING COMPLETION OF THE CONSULTATION AND ARE THEREFORE NOT TO BE USED FOR COSTING PURPOSES

POZ	DATE	BY	DESCRIPTION	MC	MB	APP
P02	04/02/2022	LW	NOTES ADDED	MC	MB	APP
P01	02/02/2022	AI	FIRST ISSUE	MC	MB	APP

DRAWING STATUS:



8 First Street, Manchester, M15 4GU, UK
 T+ 44 (0) 161 200 5000
 wsp.com

CLIENT: 


DESIGNER: 

SITE/PROJECT: WIGAN METROPOLITAN BOROUGH COUNCIL - WORSLEY MESNES ACTIVE NEIGHBOURHOOD SCHEME

TITLE: ST PAULS AVE WORSLEY MESNES OPTION A

SCALE @ A1: 1:200	CHECKED: MC	APPROVED: MB
PROJECT NO: 70079973	DESIGNED: MC	DRAWN: AI
		DATE: February 22

DRAWING NO: 9973-WSP-T5-1D-DR-C-0309A	REV: P02
---------------------------------------	----------

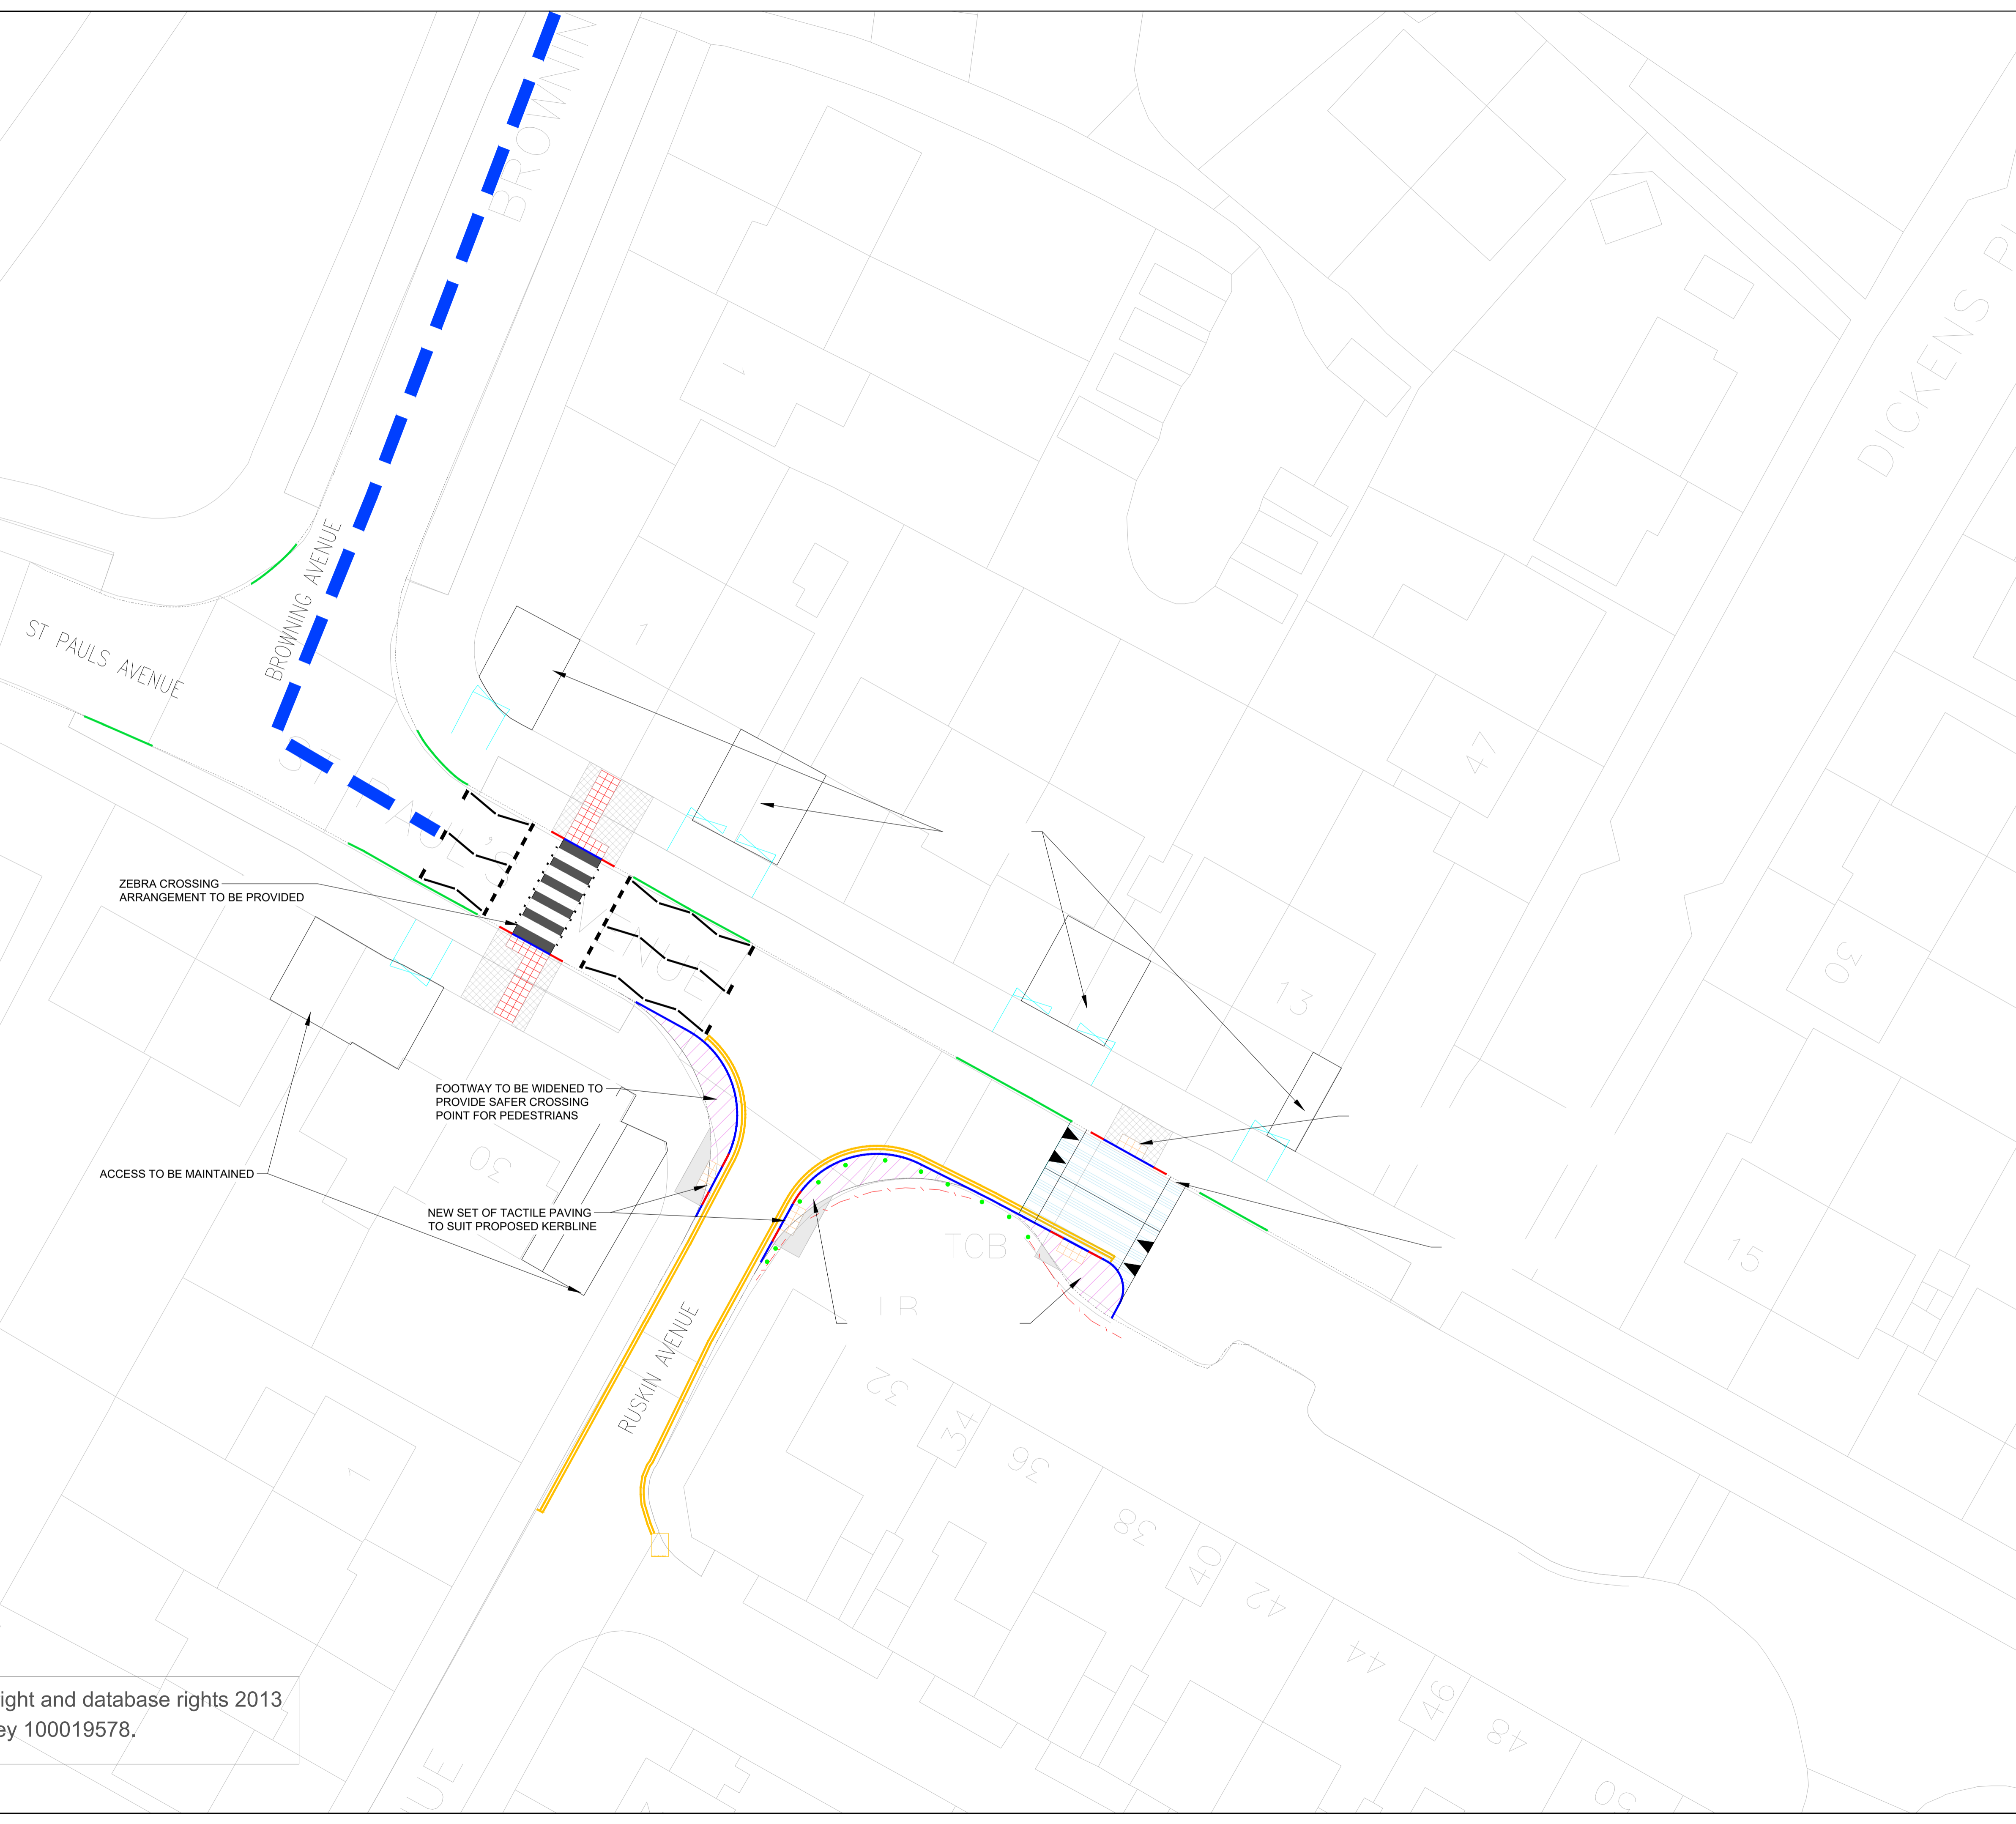

© Crown Copyright and database rights 2013
 Ordnance Survey 100019578.